

BUILDING IMPROVEMENTS FOR TOP OIL

100 NORTH EL CAMINO REAL, SAN MATEO, CA

DATE: 5/10/10

DRAWN BY: LK


JOB:	2922
------	------

FILE No: 2922A2

SHEET:


A2

OF 5

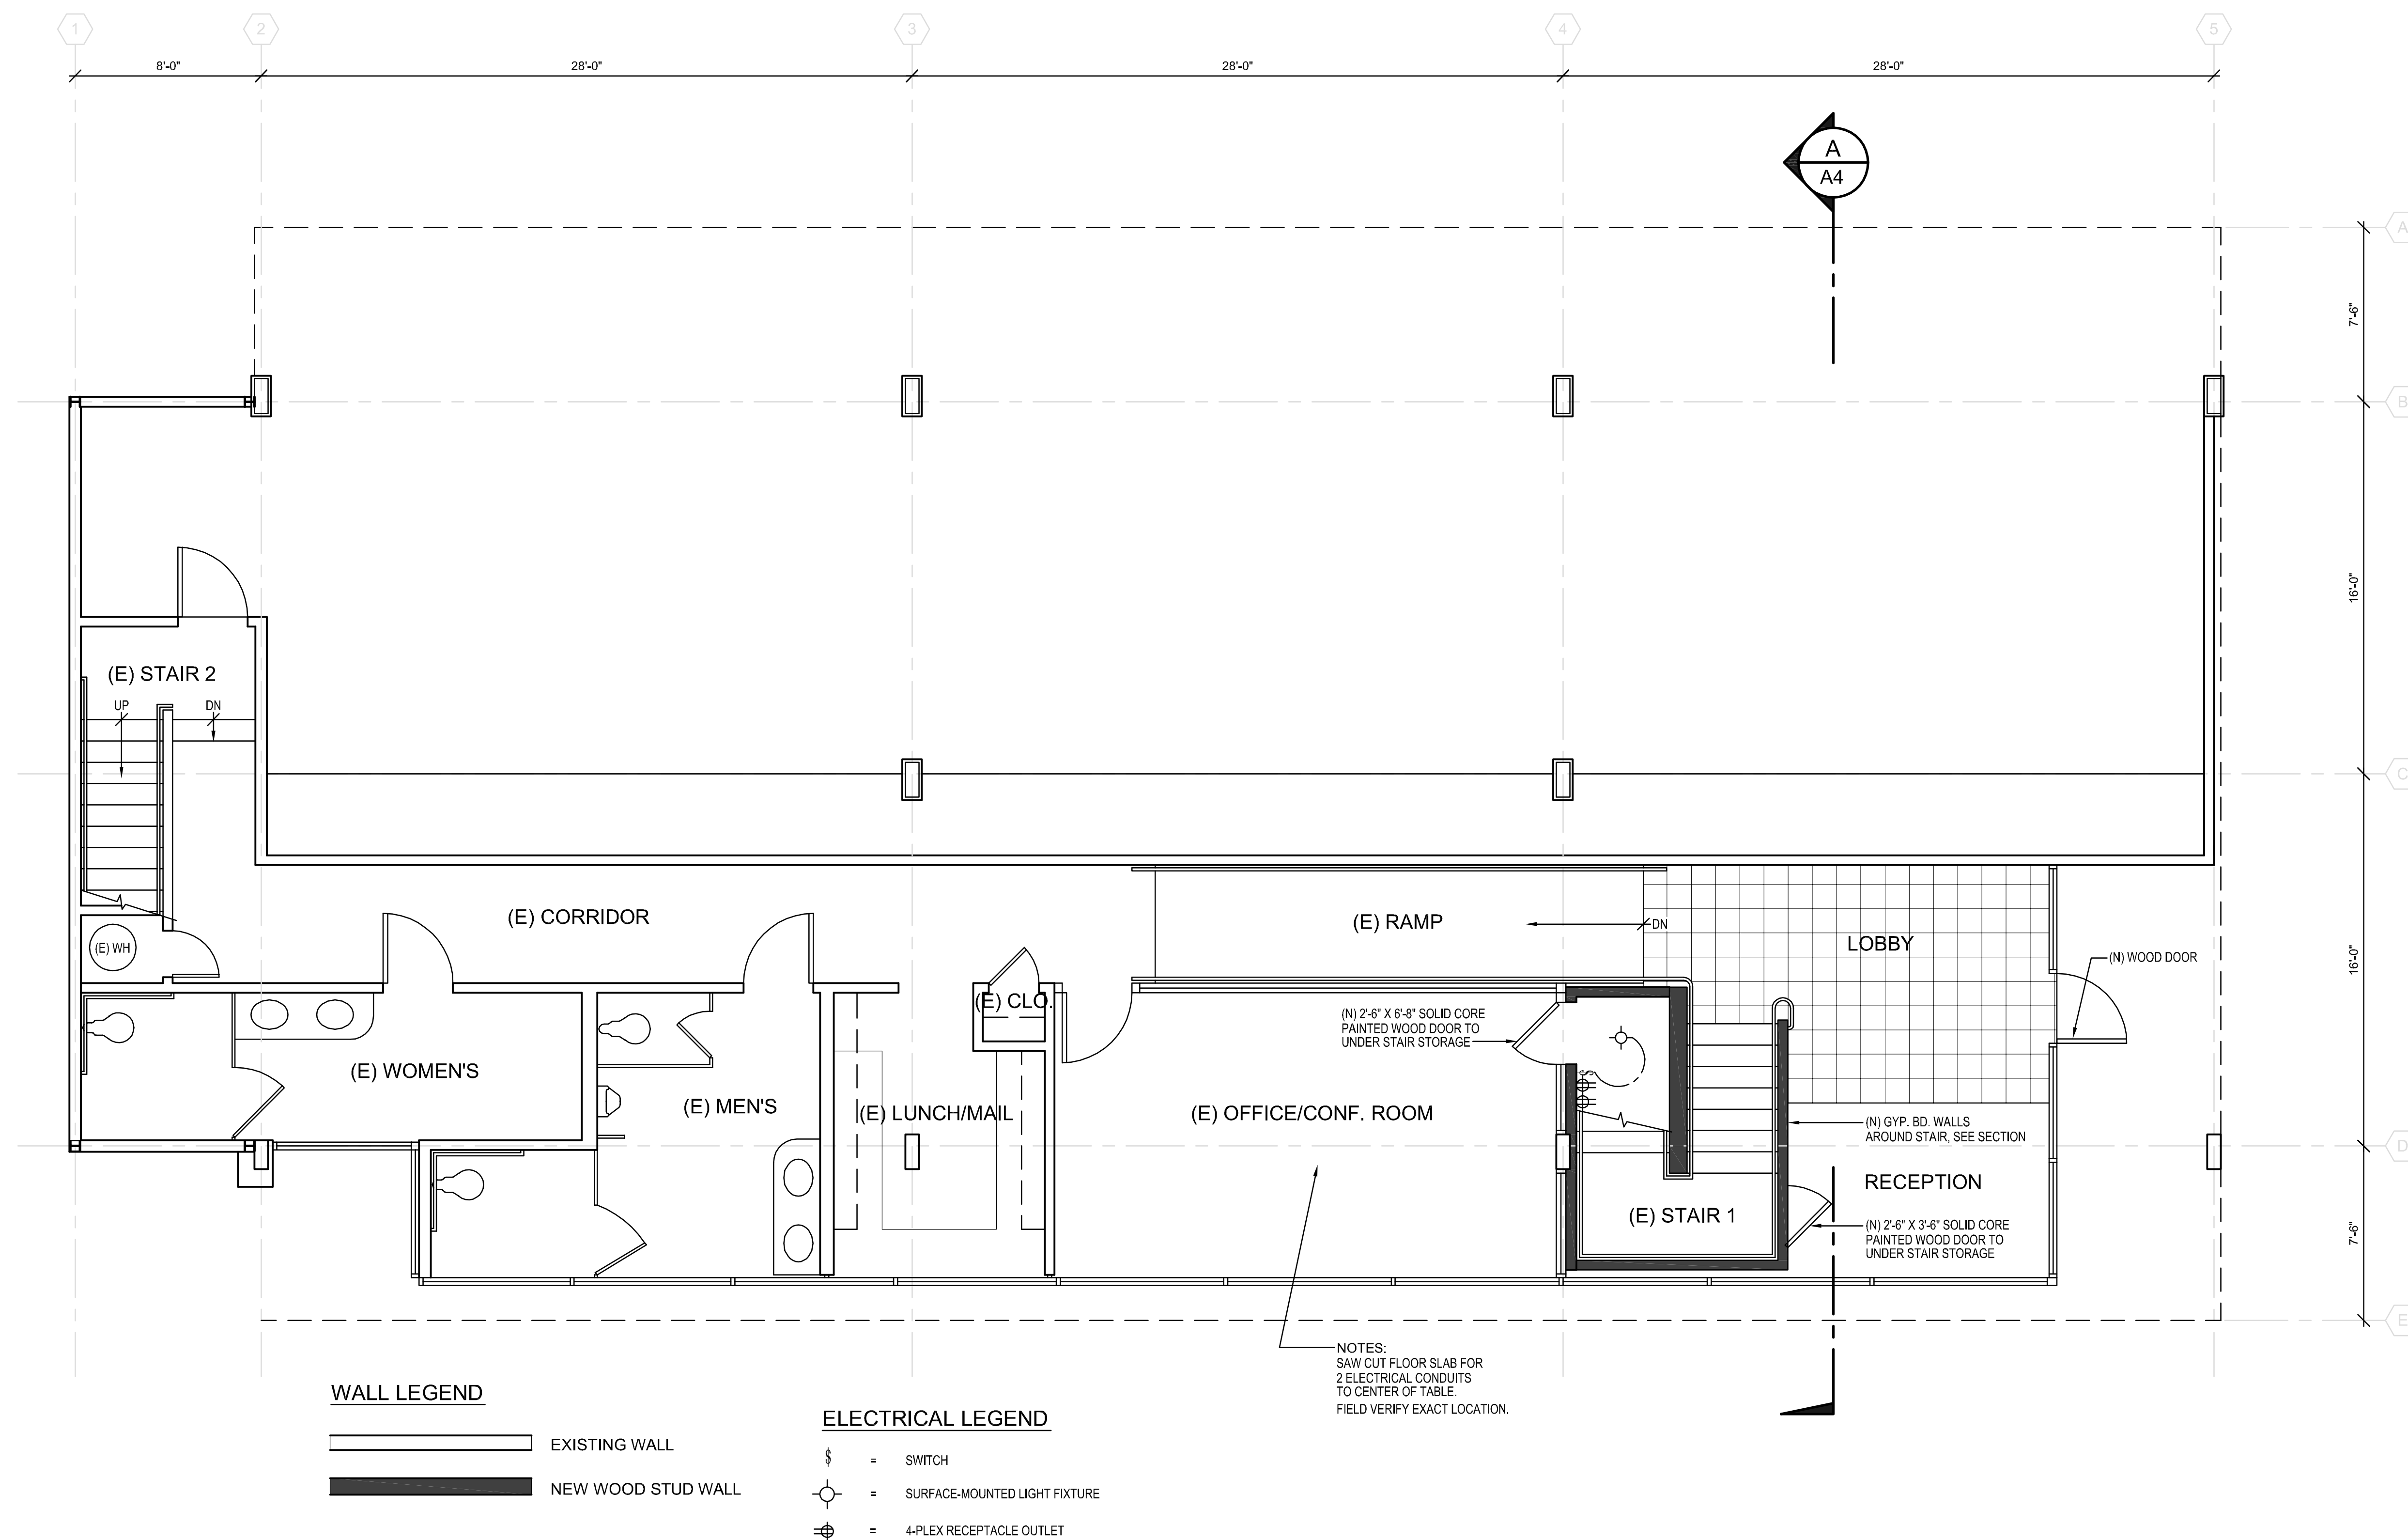

LOWER LEVEL FLOOR PLAN

SCALE: 1/4" = 1'-0"

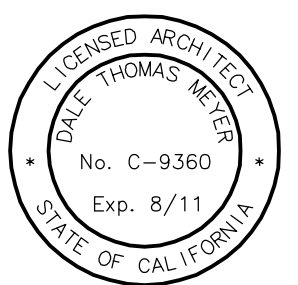

BUILDING IMPROVEMENTS FOR TOP OIL

100 NORTH EL CAMINO REAL, SAN MATEO, CA

DATE: 5/10/10

DRAWN BY: LK

JOB: 2922

FILE No: 2922X3

SHEET:

A2

AS
OF 5

OF 5




 = DUPLEX RECEPTACLE OUTLET

 GFI = GROUND FAULT INTERCEPTOR DUPLEX RECEPTACLE OUTLET

\$ = SWITCH


 = EXHAUST FAN/LIGHT

+ 42" = 42" ABOVE FLOOR MOUNTING HEIGHT

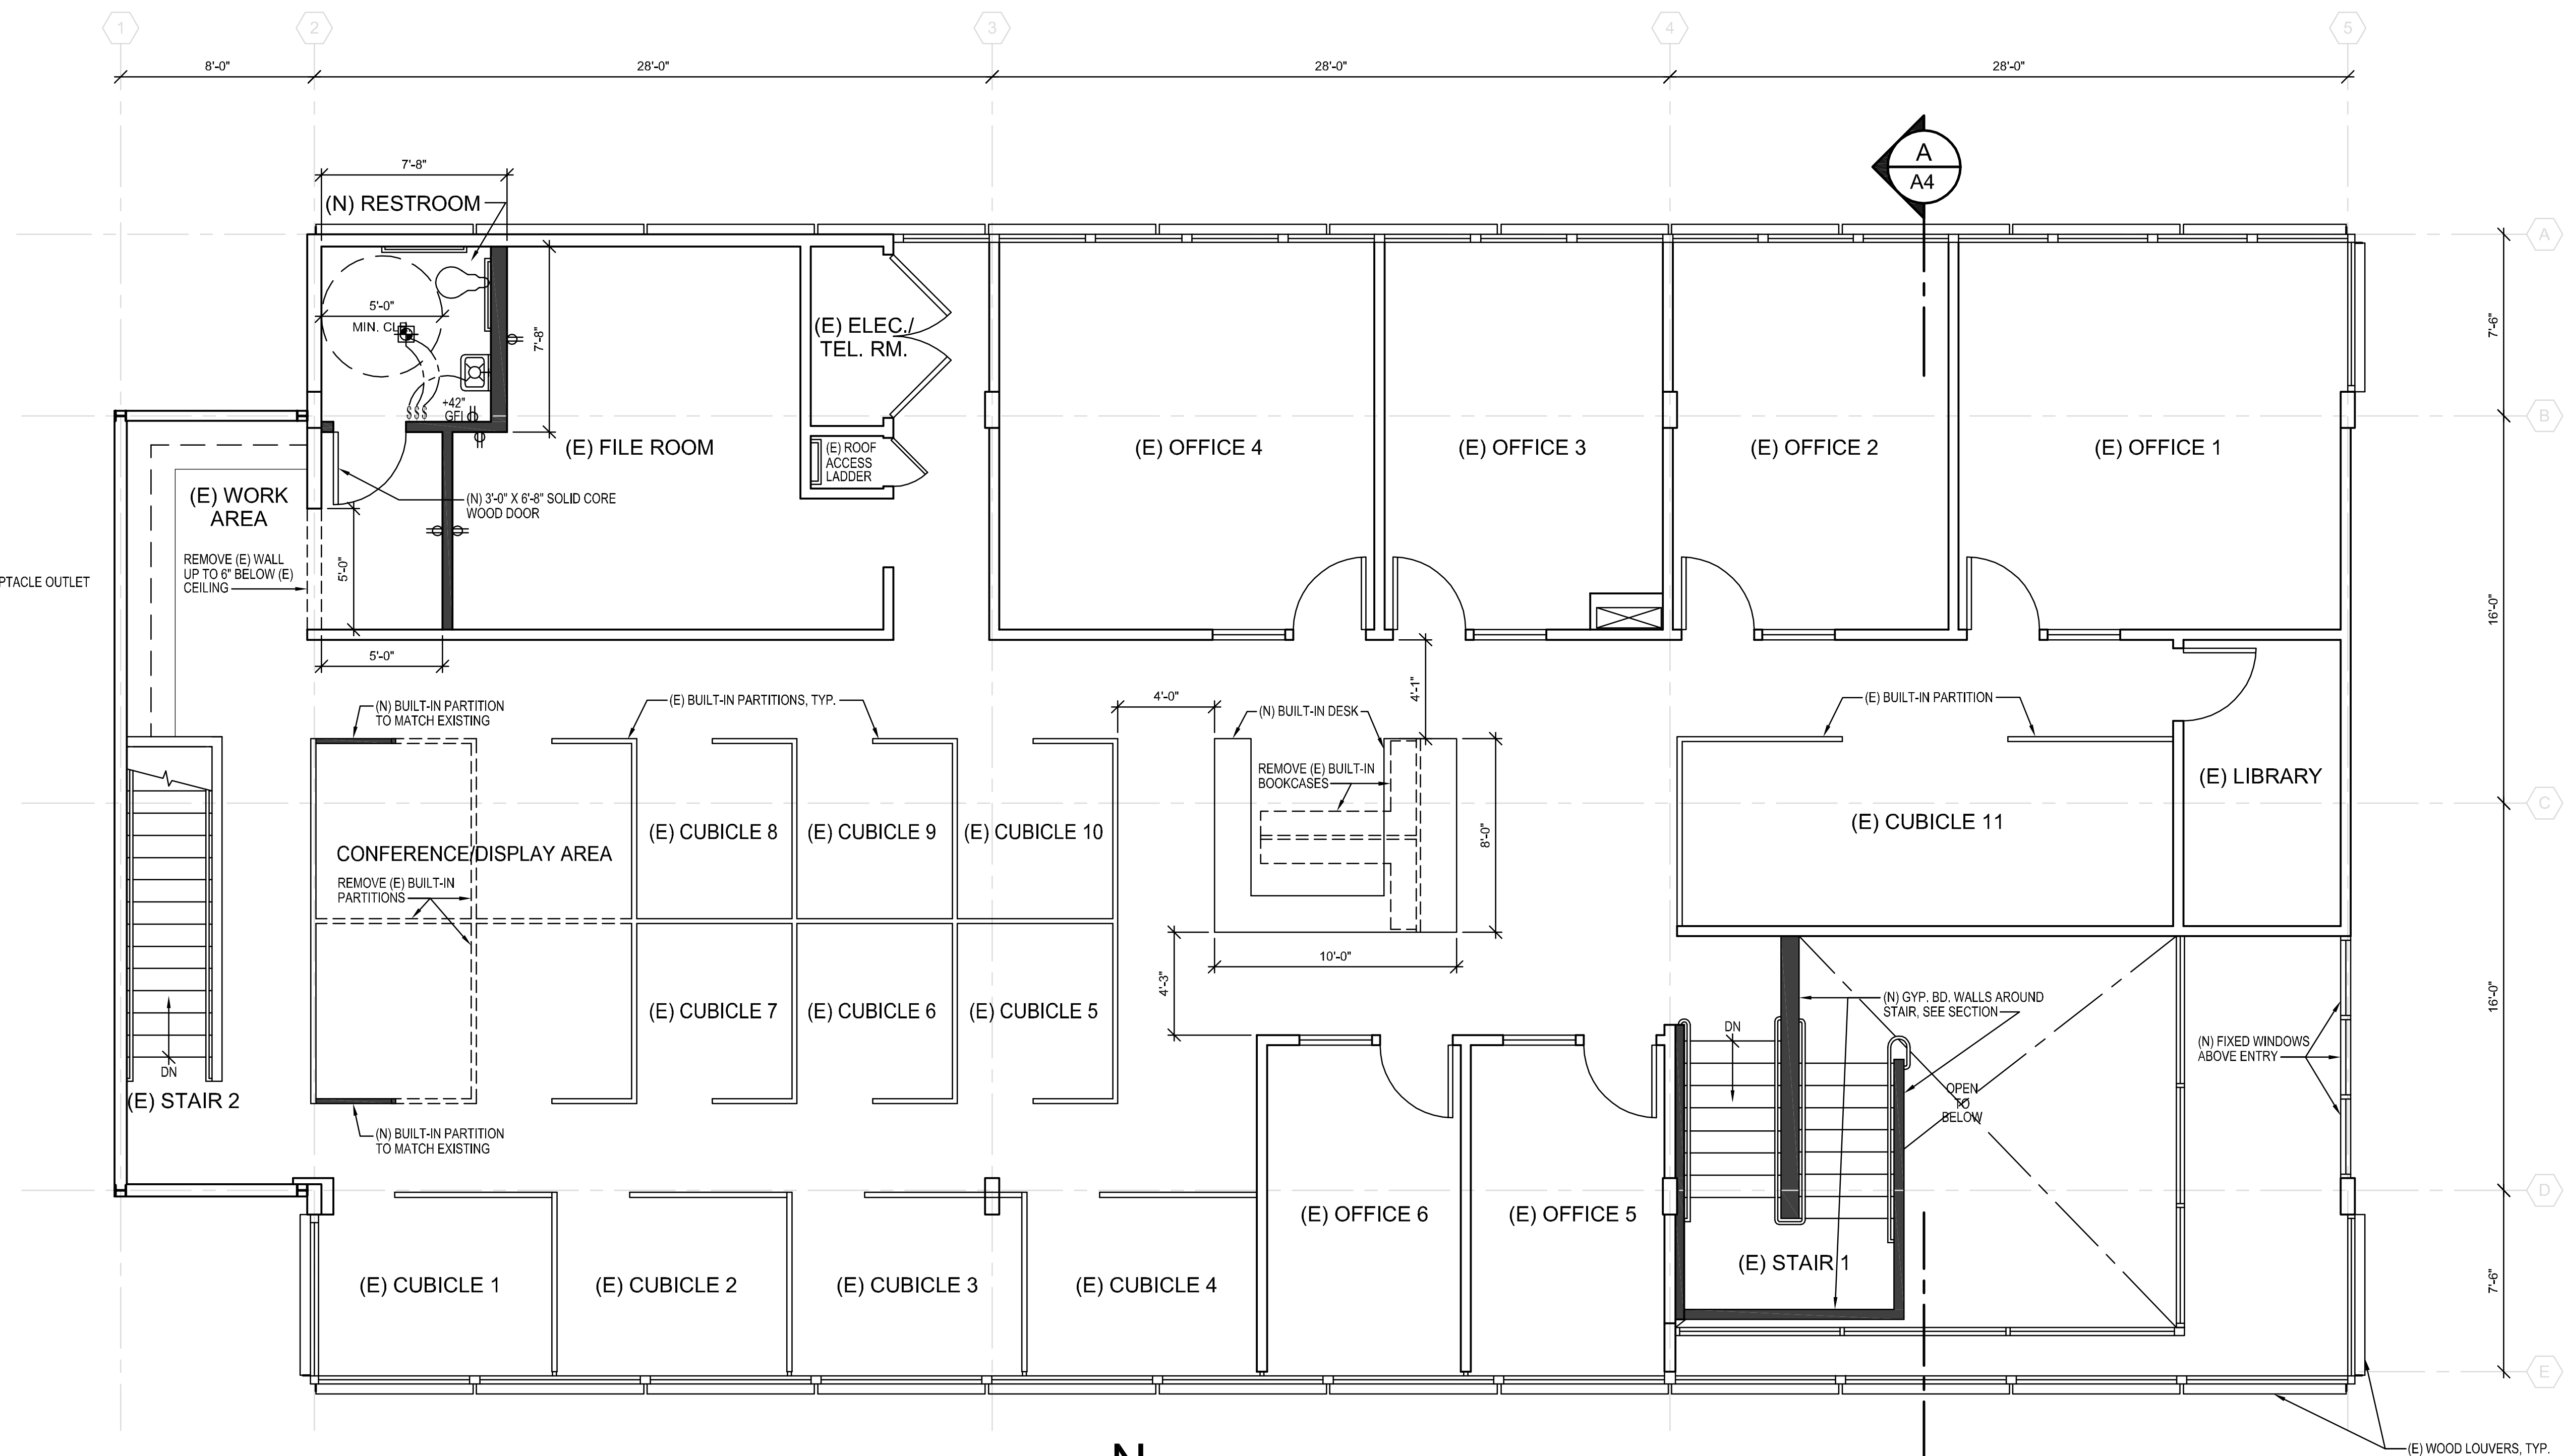

UPPER LEVEL FLOOR PLAN

SCALE: 1/4" = 1'-0"

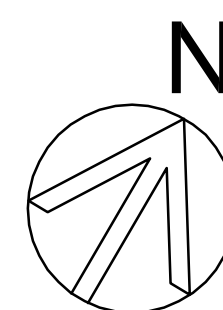

WALL LEGEND

 EXISTING WALL

 NEW WOOD STUD WALL OR PARTITION

----- ITEMS TO BE REMOVED