

BOLADarck

ARCHITECTURE . ENGINEERING

408 PASADENA AVE., SUITE 6, PASADENA, CA 91105
OFFICE : 626-381-0677 INFO@BOLADARCK.COM

Notice : The design shown and described herein including all technical graphics, and models thereof, are proprietary and cannot be copied, duplicated or commercially exploited, in whole or in part, without express written permission of The BOLADarck Design Corp. These are available for limited review and evaluation by clients, consultants, contractors, government agencies, vendors and officials personal only in accordance with this notice.

PROJECT NAME & SITE ADDRESS:

3727 S ROBERTSON BLVD,
CULVER CITY, CA 90232

Drawing Content :


1ST FLOOR PLAN




Revisions :	Date :
CONSTRUCTION	10/12/2023
CONSTRUCTION	02/12/2024
PER CITY	08/20/2024
CONSTRUCTION	10/10/2024
PER CITY	01/27/2025
PER CITY	04/30/2025

Designer : JPB
Manager : FF
Date : 05-07-2025
Job No : 20-112-ROB

Drawing No :

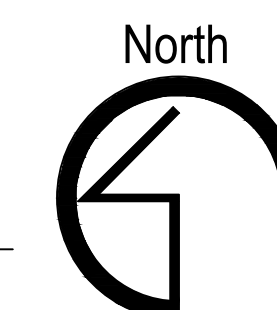

A-2.1

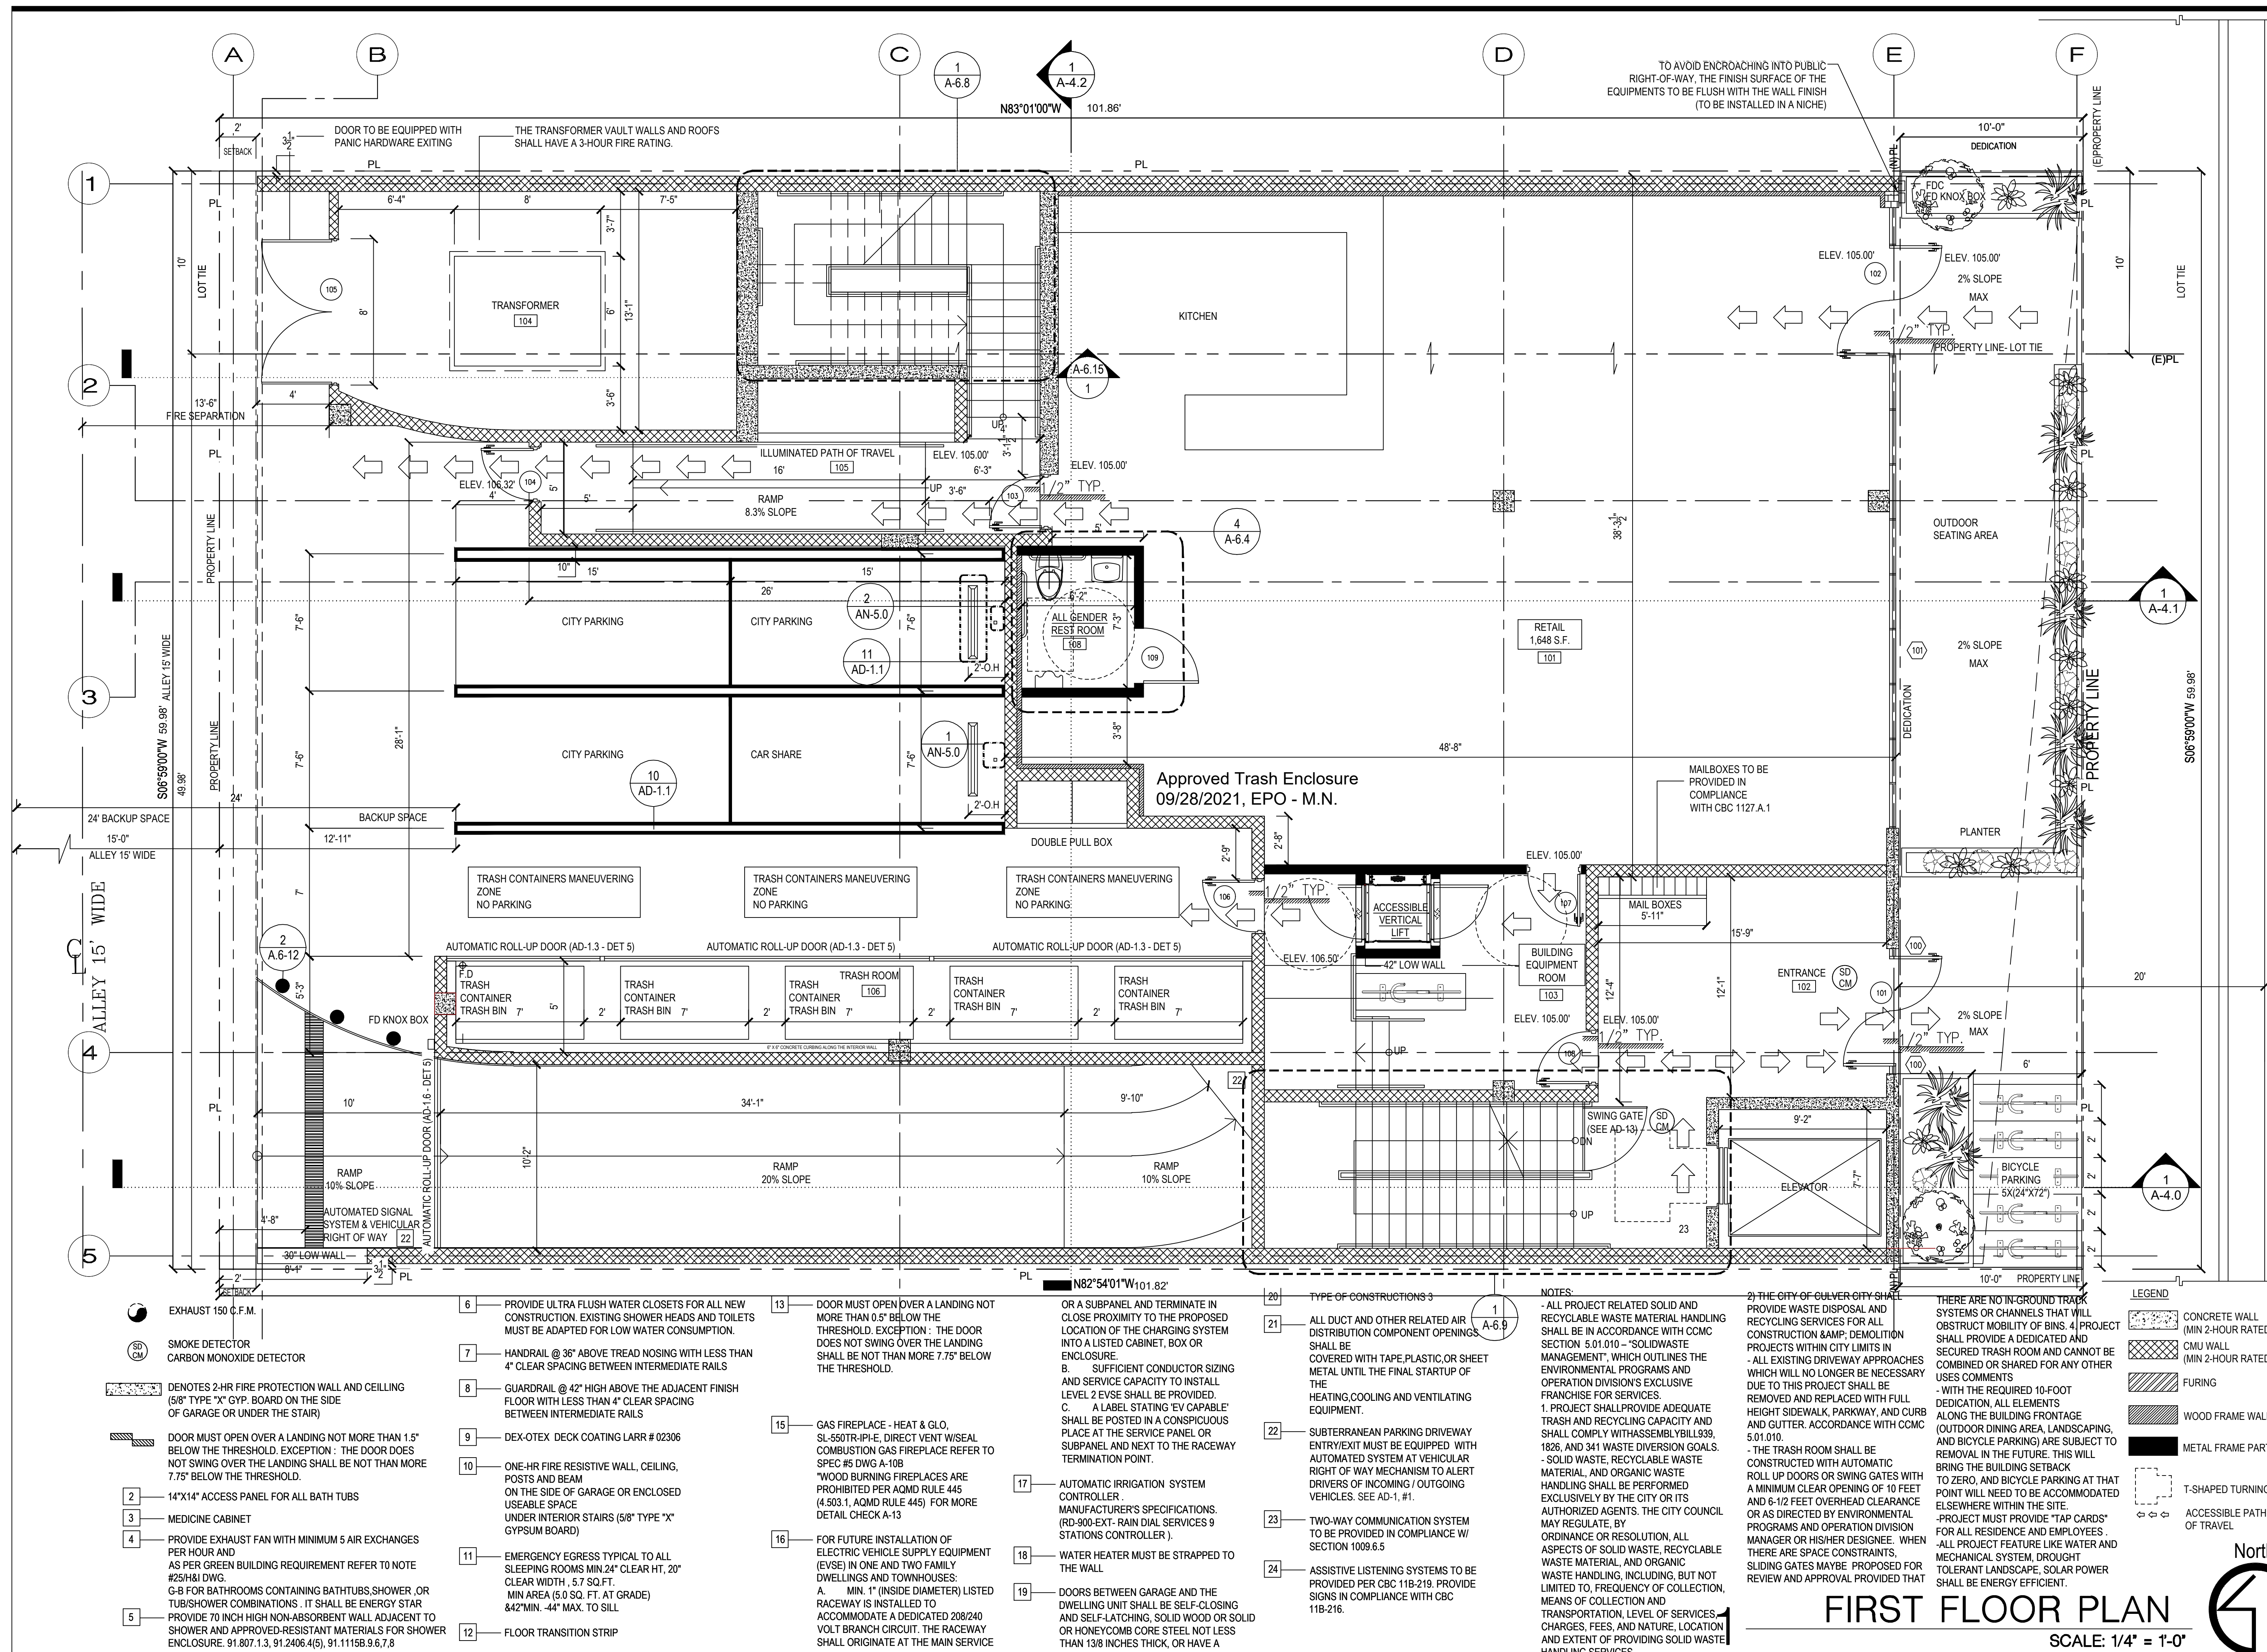

NOTE: DRAWINGS ARE INTENDED TO CONVEY DESIGN INTENT ONLY. CONTRACTORS AND/OR FABRICATOR IS SOLELY RESPONSIBLE FOR CONSTRUCTION MEANS, METHODS, TECHNIQUES, SEQUENCES, AND PROCEDURES AND FOR COORDINATING ALL PORTIONS OF THE WORK, FOR STRUCTURAL INTEGRITY AND PERFORMANCE OF ALL ELEMENTS, FOR COORDINATING AND VERIFYING ALL DIMENSIONS, FOR PROVIDING SHOP DRAWINGS AND GIVE THE ARCHITECT 14 WORKING DAYS TO REVIEW AND CONFIRM. ALL DOORS, WINDOWS, MATERIAL, FINISHES AND FIXTURES SPECS SHOULD BE PROVIDED BY CONTRACTOR AS SPECIFIED ON PLANS OR EQUAL, TO BE APPROVED BY THE ARCHITECT AND THE OWNER. DO NOT SCALE DRAWING.