



1 PARTIAL SECOND FLOOR
SCHMATIC FLOOR PLAN
 SCALE: 1/8" = 1'-0" 2,705 SF

Job Title: VACANT - SUITE 204 700 Plaza Drive @ Harmon Meadow		
Existing		

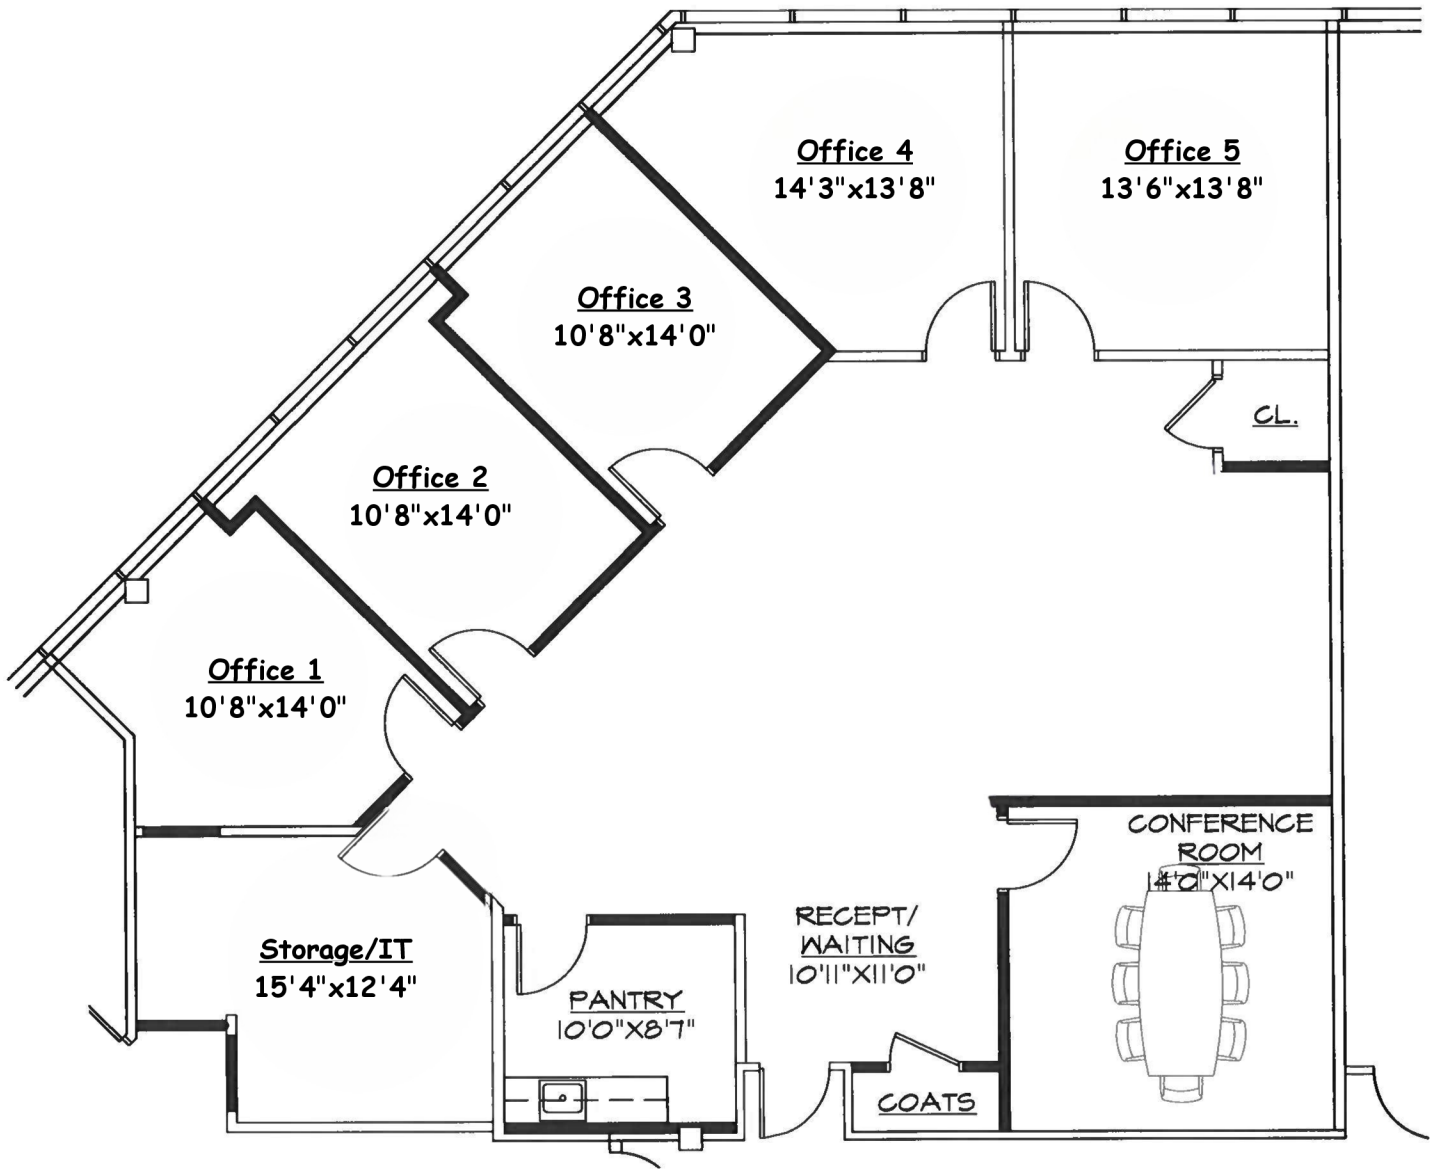


PARTIAL SECOND FLOOR
SCHMATIC FLOOR PLAN
 SCALE: 1/8" = 1'-0" 2,705 SF

VACANT - SUITE 204 Job Title: 700 Plaza Drive @ Harmon Meadow		
<h1>Test Fit #1</h1>		

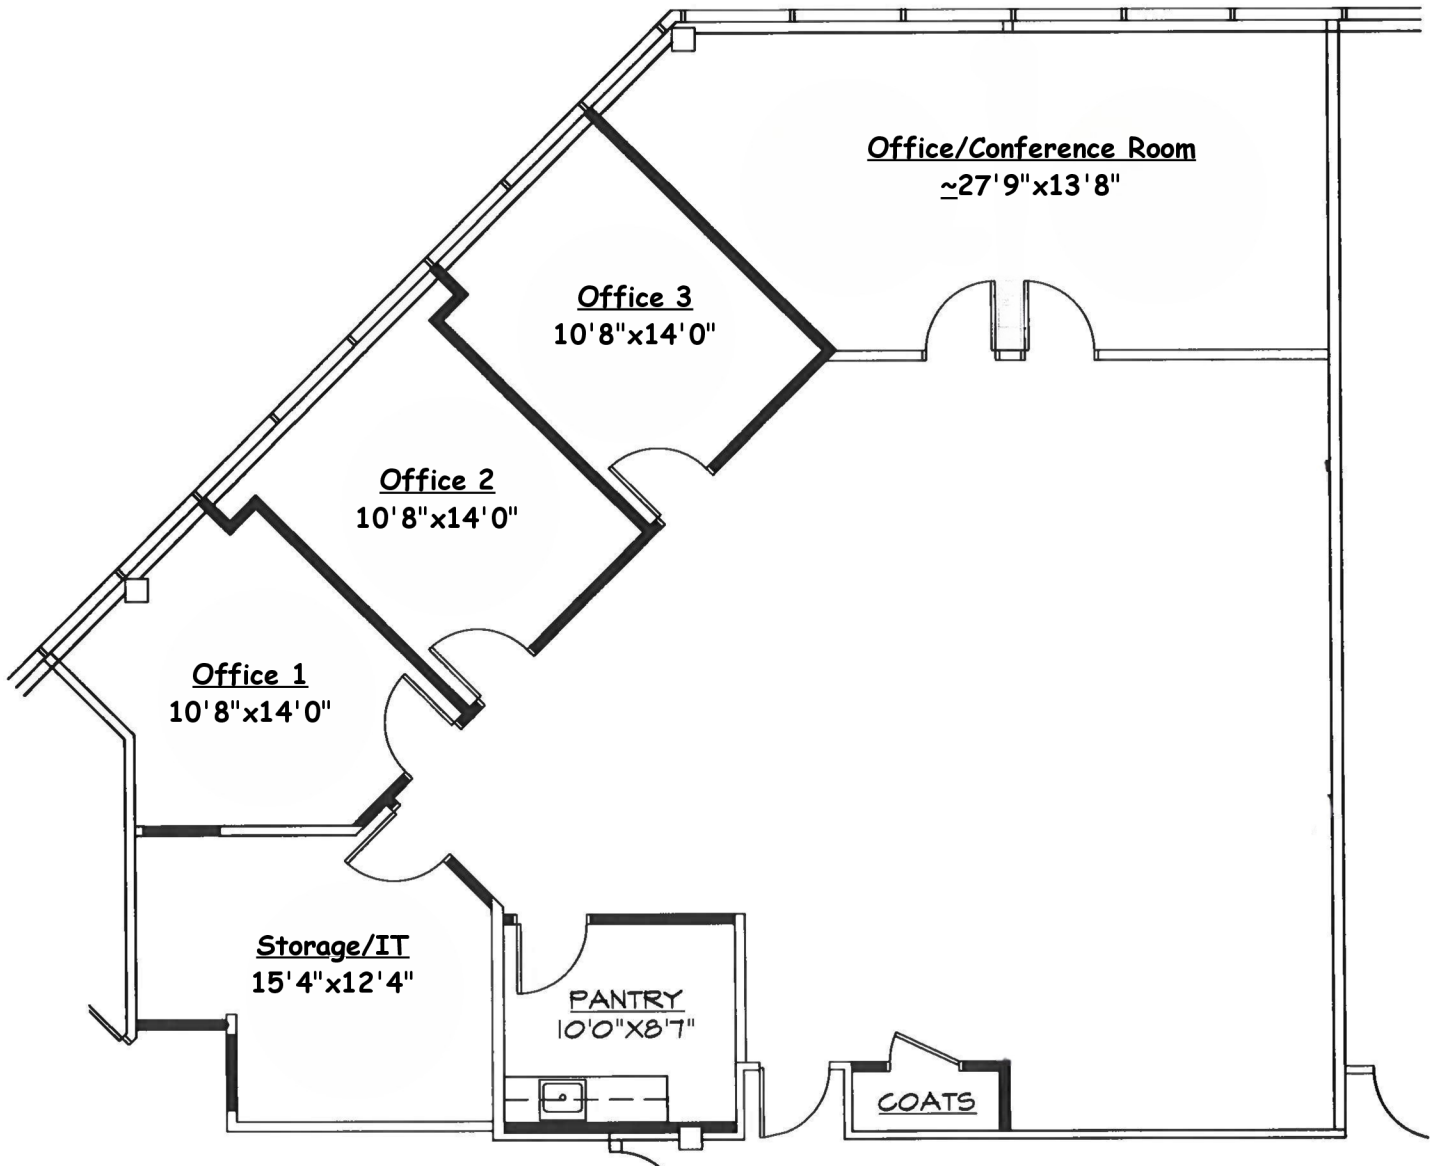


PARTIAL SECOND FLOOR
 ① **SCHMATIC FLOOR PLAN**
 SCALE: 1/8" = 1'-0" 2,705 SF

Job Title: VACANT - SUITE 204 700 Plaza Drive @ Harmon Meadow		
<h1>Test Fit #2</h1>		

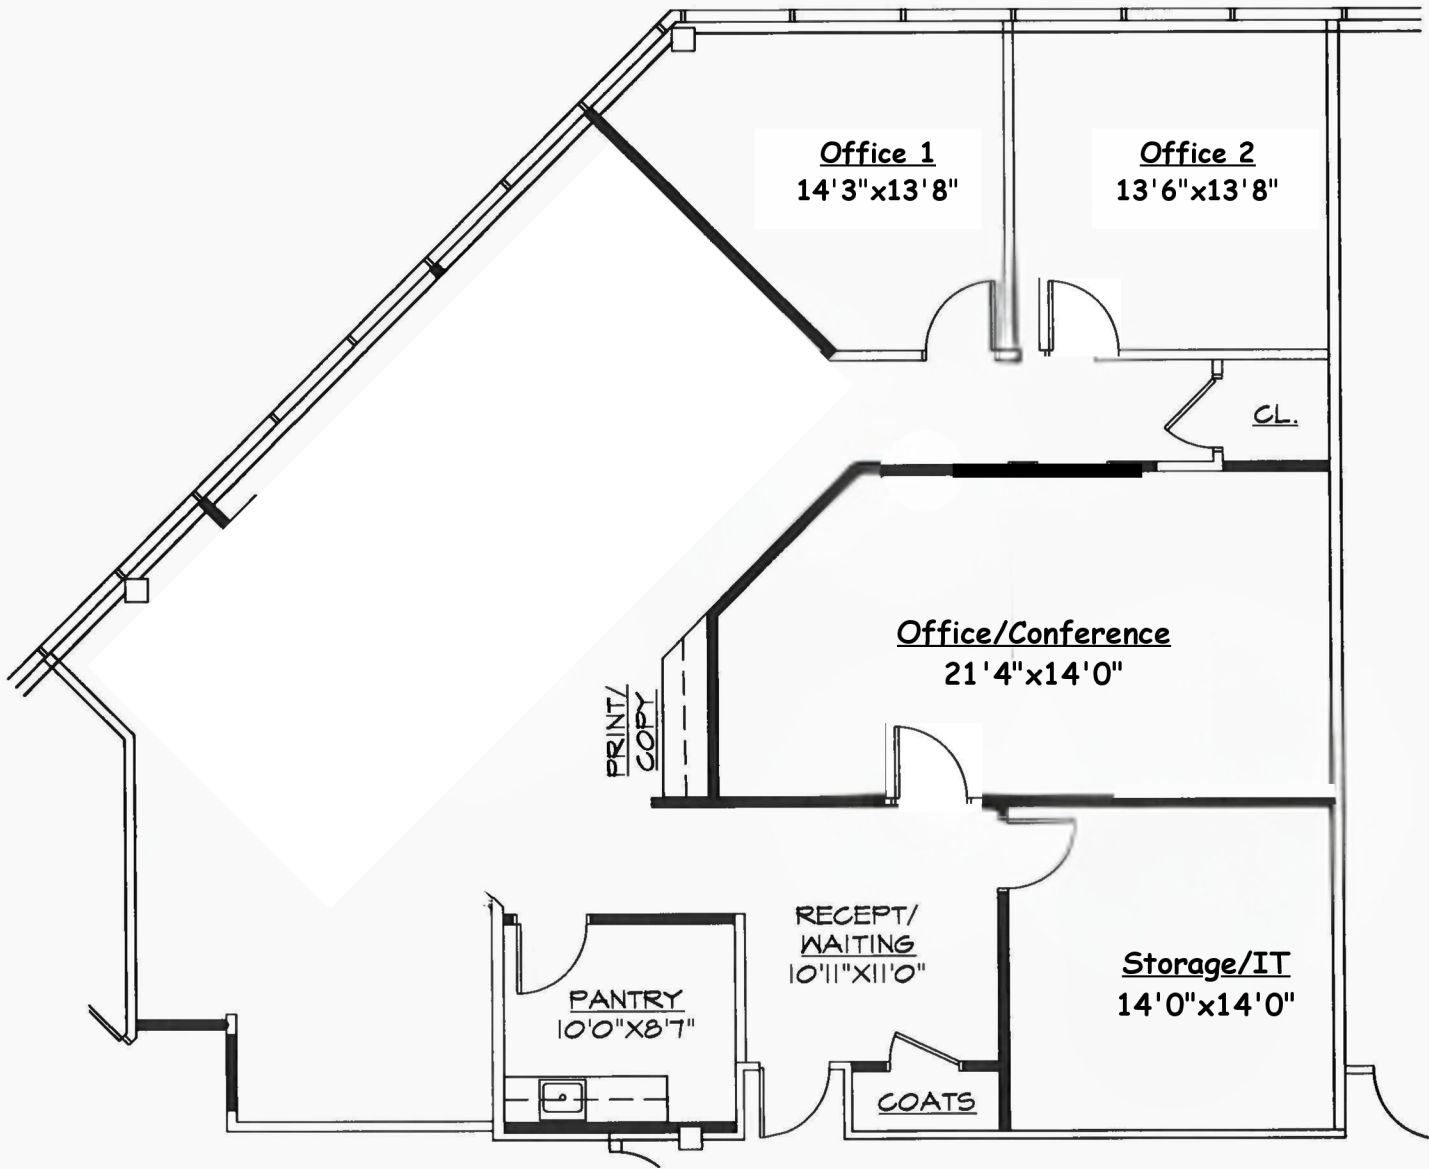

PARTIAL SECOND FLOOR
SCHEMATIC FLOOR PLAN
 SCALE: 1/8" = 1'-0" 2,705 SF

VACANT - SUITE 204 Job Title: 700 Plaza Drive @ Harmon Meadow		
<h1>Test Fit #3</h1>		

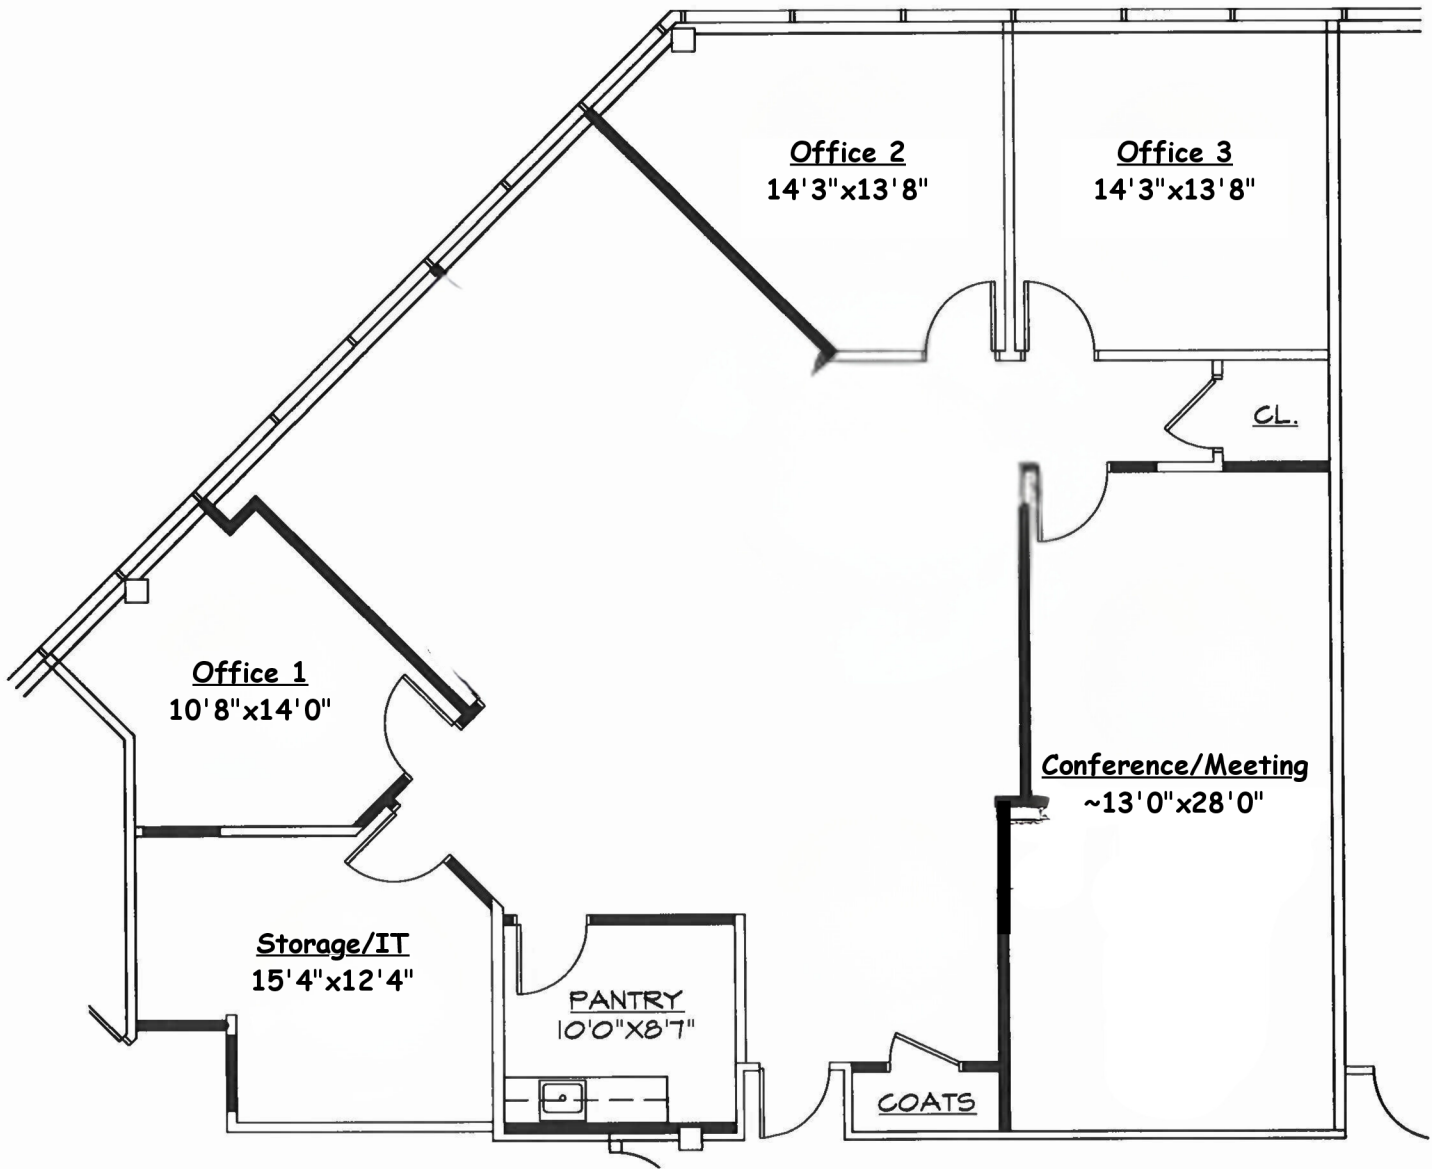

PARTIAL SECOND FLOOR
SCHEMATIC FLOOR PLAN
 SCALE: 1/8" = 1'-0" 2,705 SF

VACANT - SUITE 204 Job Title: 700 Plaza Drive @ Harmon Meadow		
<h1>Test Fit #4</h1>		