


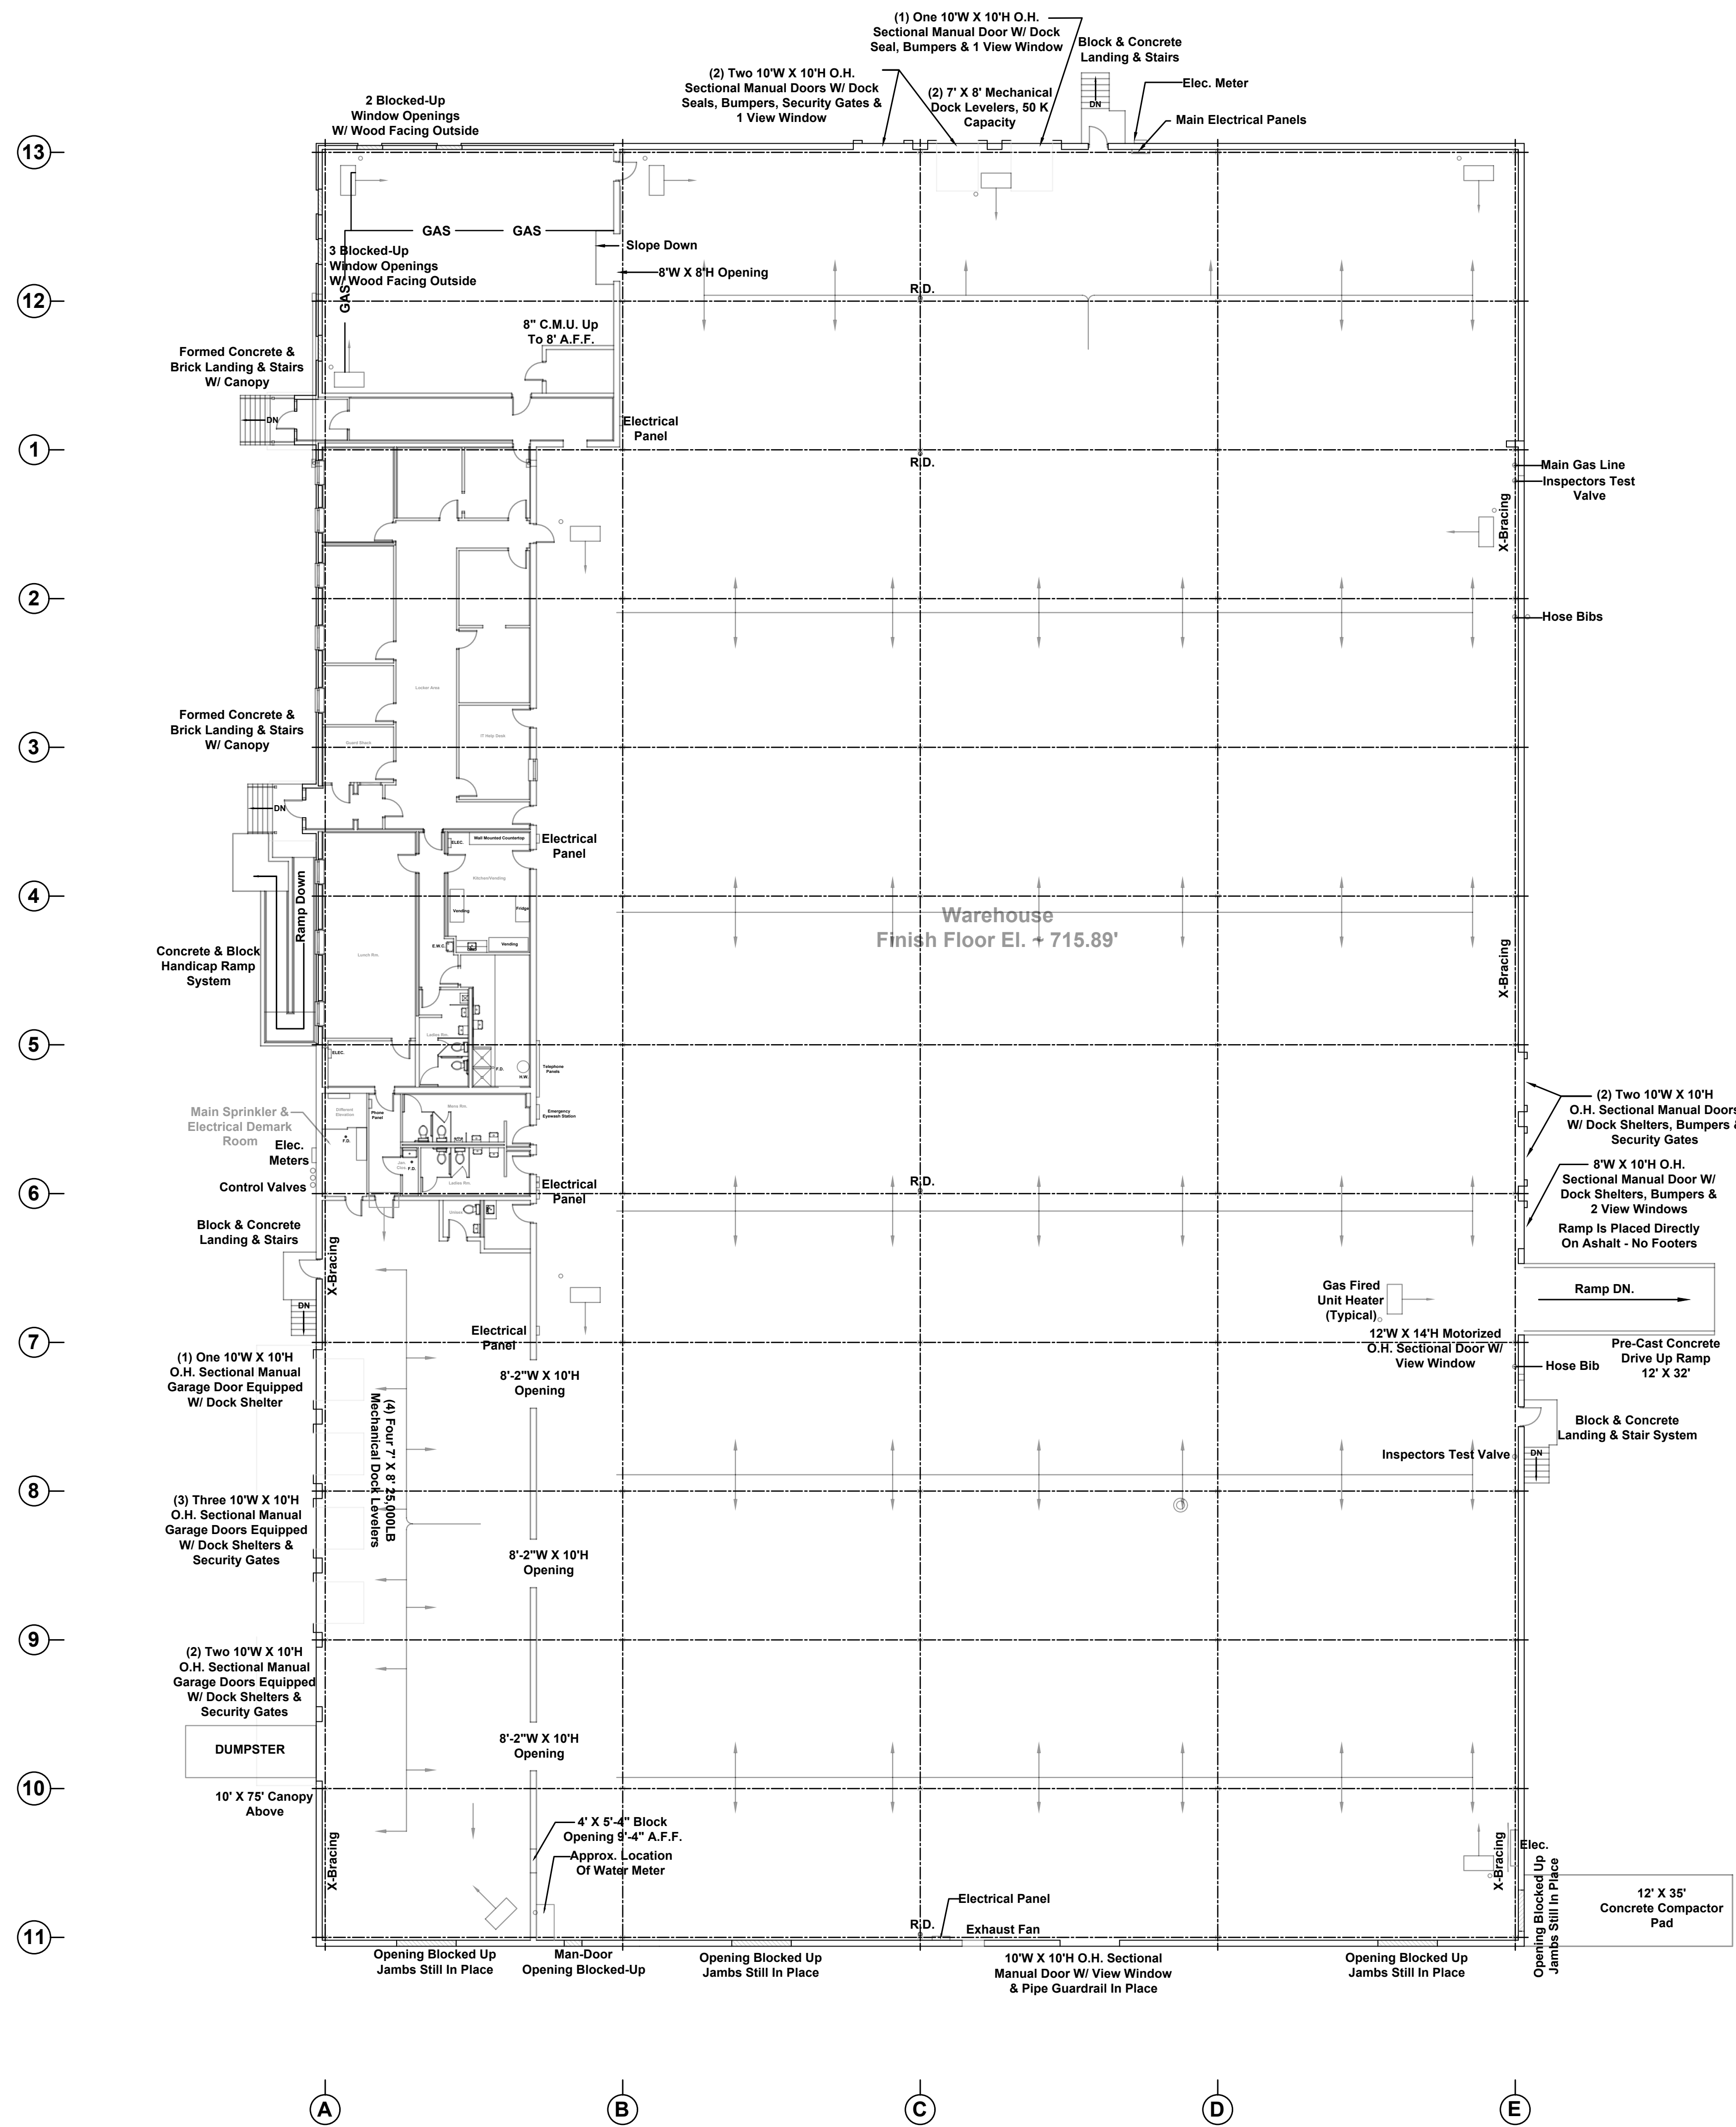

BUILDING #8 FLOOR PLAN

D				BUNCHER COMPANY One Waterfront Place, Suite 201 Pittsburgh, Pennsylvania 15222	BUILDING #8 OVERALL FLOOR PLAN - VACANT				
C					SCALE	DRAWN	CHKD.	DRAWING NUMBER	REV.
B					1/8" = 1'	PGR		LTSD-008-A-1	
A					DATES	5/10/18		VACANT	
REV.	DESCRIPTION	MADE	CHKD.	LOCATION: BUNCHER COMMERCE PARK LEETSDALE, PENNSYLVANIA					