


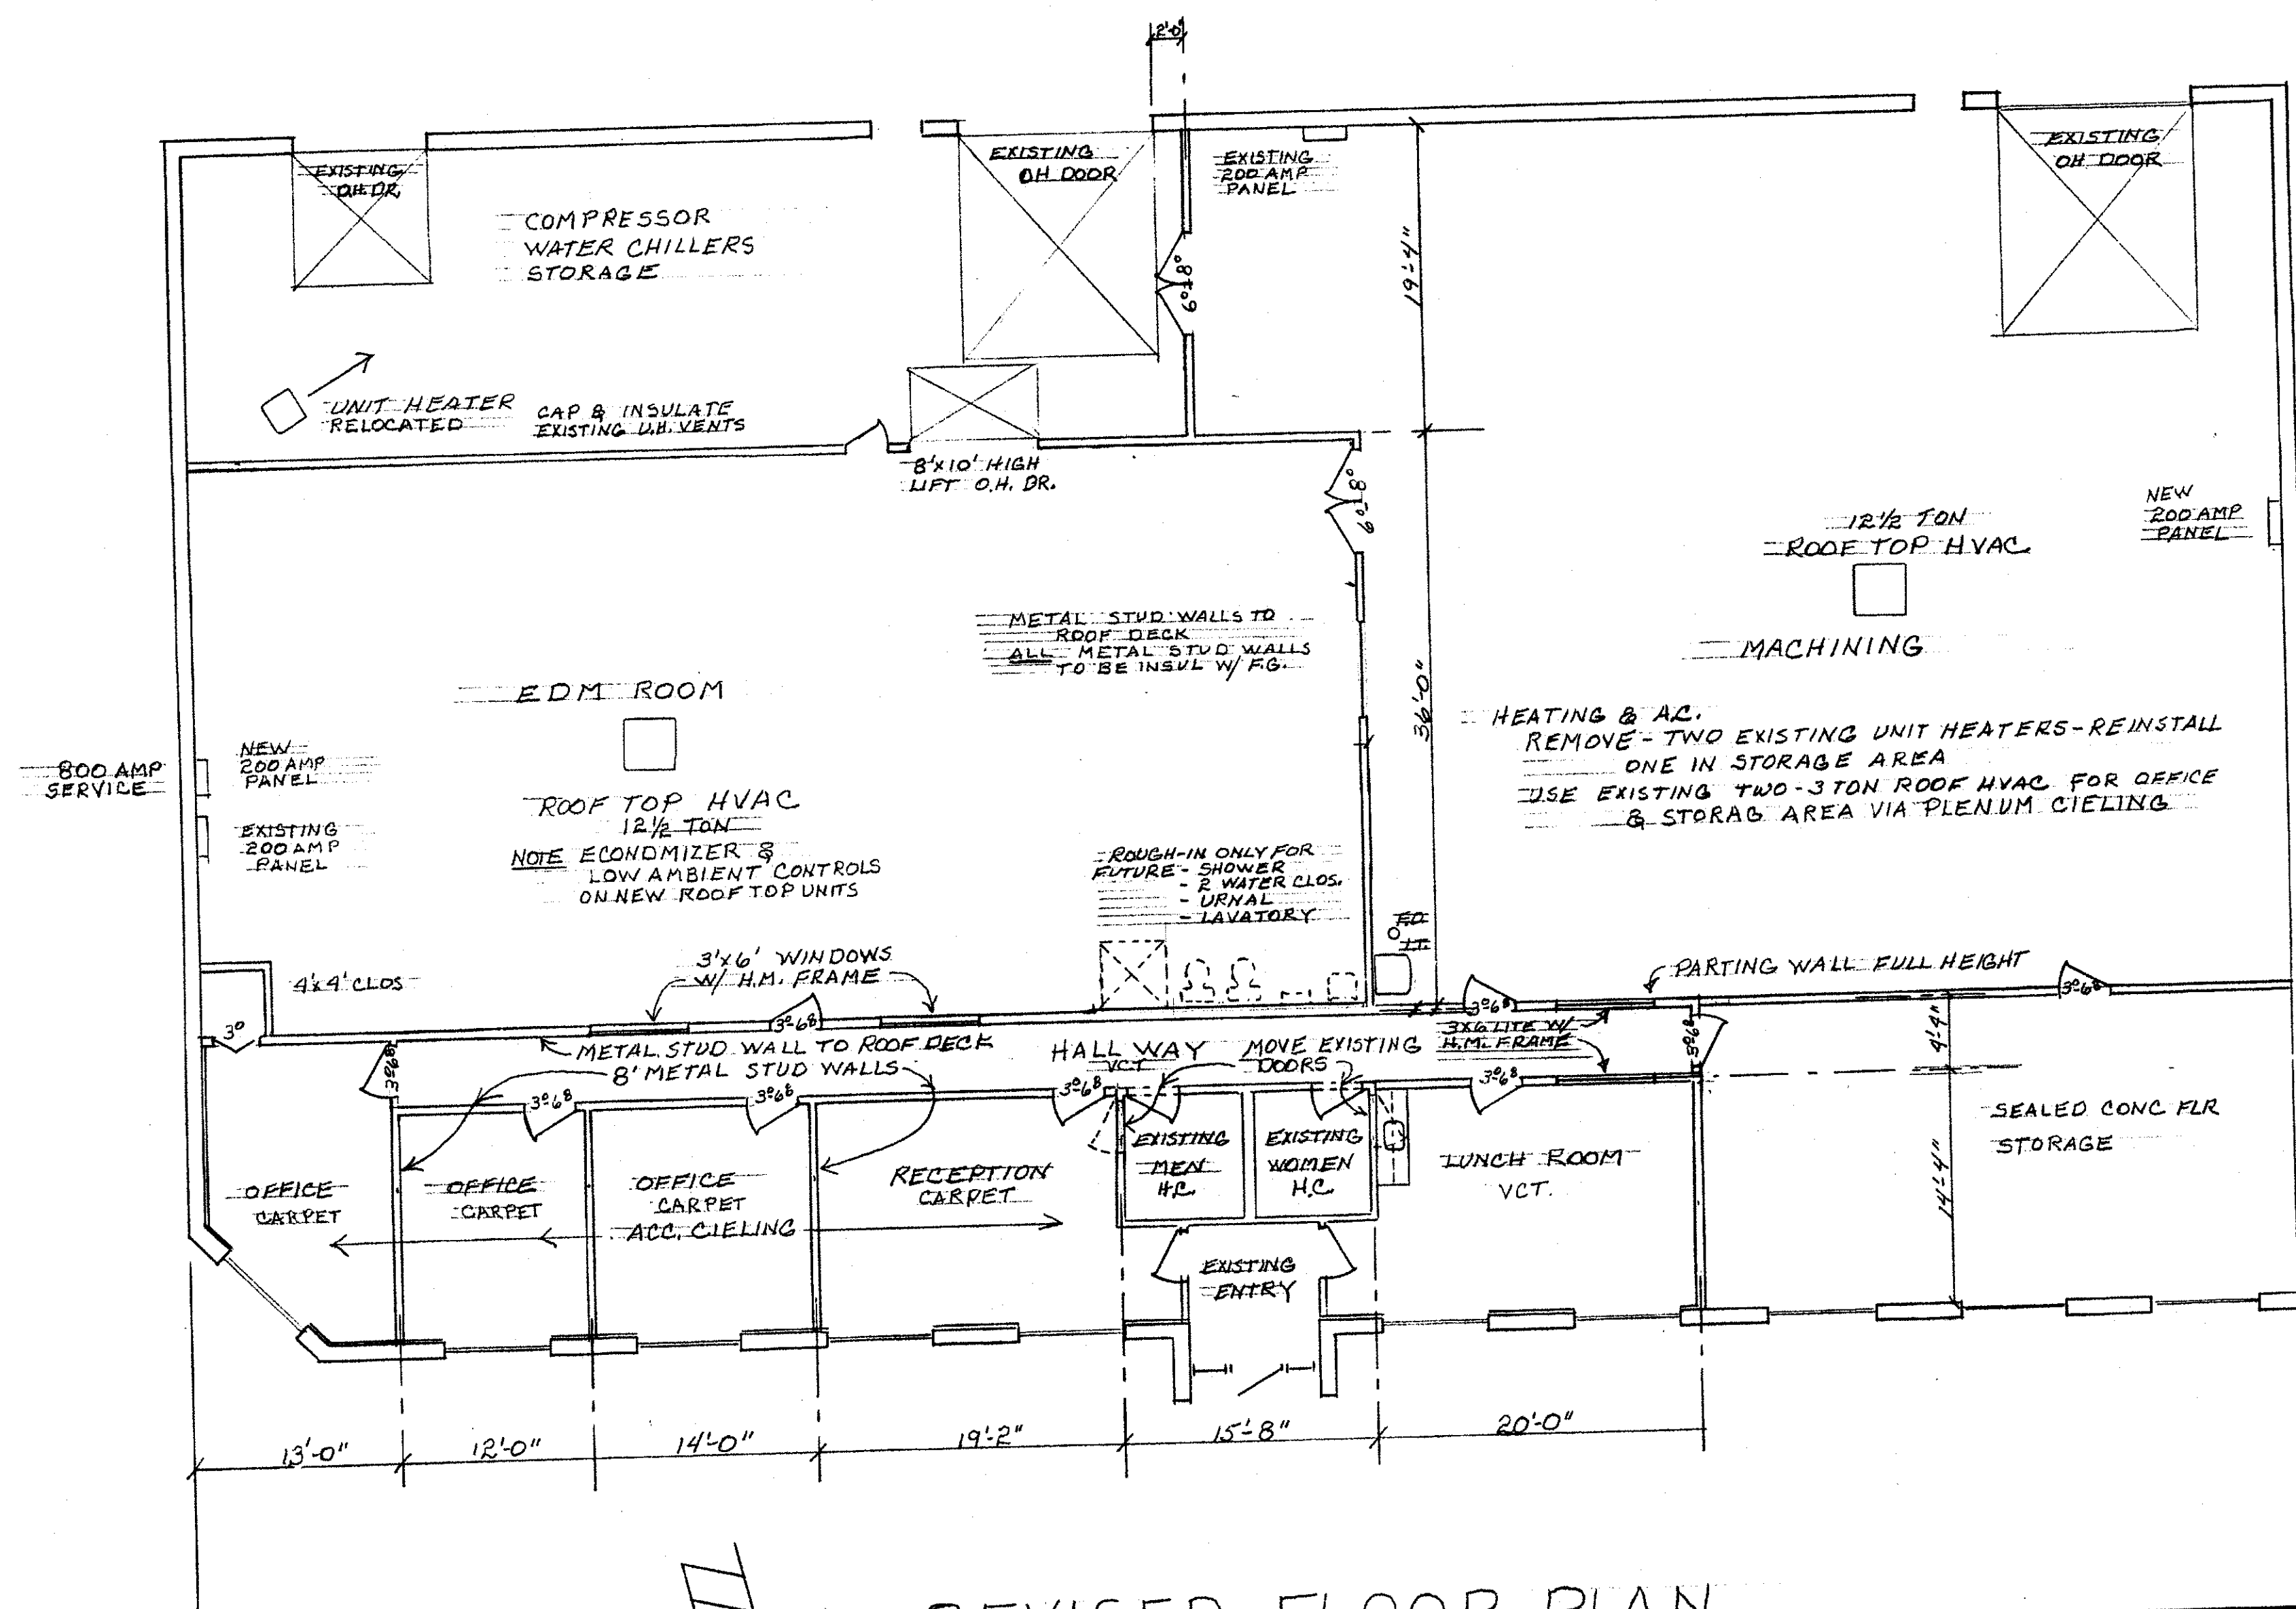

REVISED FLOOR PLAN
SCALE 1/8" = 1'-0"

6501 MC KINLEY RAMSEY MN		REV. 8/3/97
SCALE: 1/8" = 1'-0"	APPROVED BY	DRAWN BY: DLS
DATE: 7/22/97	SHARP & ASSOC	
		DRAWING NUMBER