


**APPROVED**  
 PRB2025-01  
 7/9/2025

THE FEDERAL STATE LOCAL CODES ORGANIZED AND REGULATORY SHALL BE CONSIDERED AS PART OF THE SPECIFICATIONS FOR THE DESIGN AND SHALL TAKE PRECEDENCE OVER ANYTHING SHOWN DESCRIBED HEREIN UNLESS OTHERWISE SPECIFIED.  
 THESE DRAWINGS ARE DIAGNOSTIC, NOT DESIGN. ALL CONDITIONS SHOWN SHALL BE INTERPRETED TO BE USED BY THE ENGINEER OR ARCHITECT. EACH DRAWING IS TO BE CONSIDERED AS A SEPARATE DOCUMENT.  
 CONDITIONS MAY BE VERIFIED BY THE CONTRACTOR AND PRIOR TO INSTALLATION WORK PERFORMED NOT IN COMPLIANCE WITH THE INTENT OF THESE CONDITIONS ARE THE RESPONSIBILITY OF THE PERSONS PERFORMING THE WORK. LIMIT OF LIABILITY IS THE HIGHEST OF THE GAINED.  
 THIS DRAWING AND THE INFORMATION THEREON IS THE PROPERTY OF CARLOS MOORE ARCHITECT. ANY REPRODUCTION, ALTERATION OR USE FOR OTHER THAN THE INTENDED PROJECT, WITHOUT THE WRITTEN CONSENT OF CARLOS MOORE, IS STRICTLY FORBIDDEN.  
 © COPYRIGHT 2024 CARLOS MOORE ARCHITECT PA

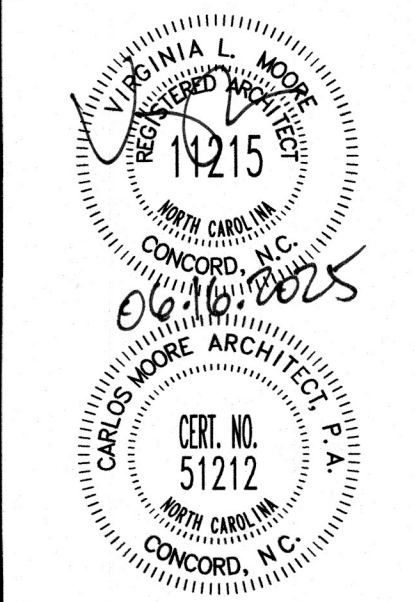

**EST. 1987**  
**ARCHITECT PA**  
**CONCORD, NC 28025**  
**222 CHURCH ST. N. CONCORD, NC 28025**  
**T-704.796.6339 F-704.792.0481**  
**WWW.CMOOREARCH.COM**


PROJECT TITLE:  
**NEW CONSTRUCTION FOR MARIETTA PLACE**  
**25 MARIETTA PLACE NW, CONCORD NC 28027**  
 SHEET TITLE:  
**EXTERIOR ELEVATIONS**

TODAY'S DATE: 06.16.2025  
 SCHEMATIC DESIGN APPR. XXXX  
 ORIGINAL SEAL DATE: XXXXXXXX


REVISIONS:

DRAWING #: 240201 EL rev 6  
 DRAWN BY: CFB  
 PROJECT MGR: VLM  
 CHECKED BY: V. MOORE


SHEET  
**A-3**  
 TOTAL # OF SHEETS: 13  
 OF 4

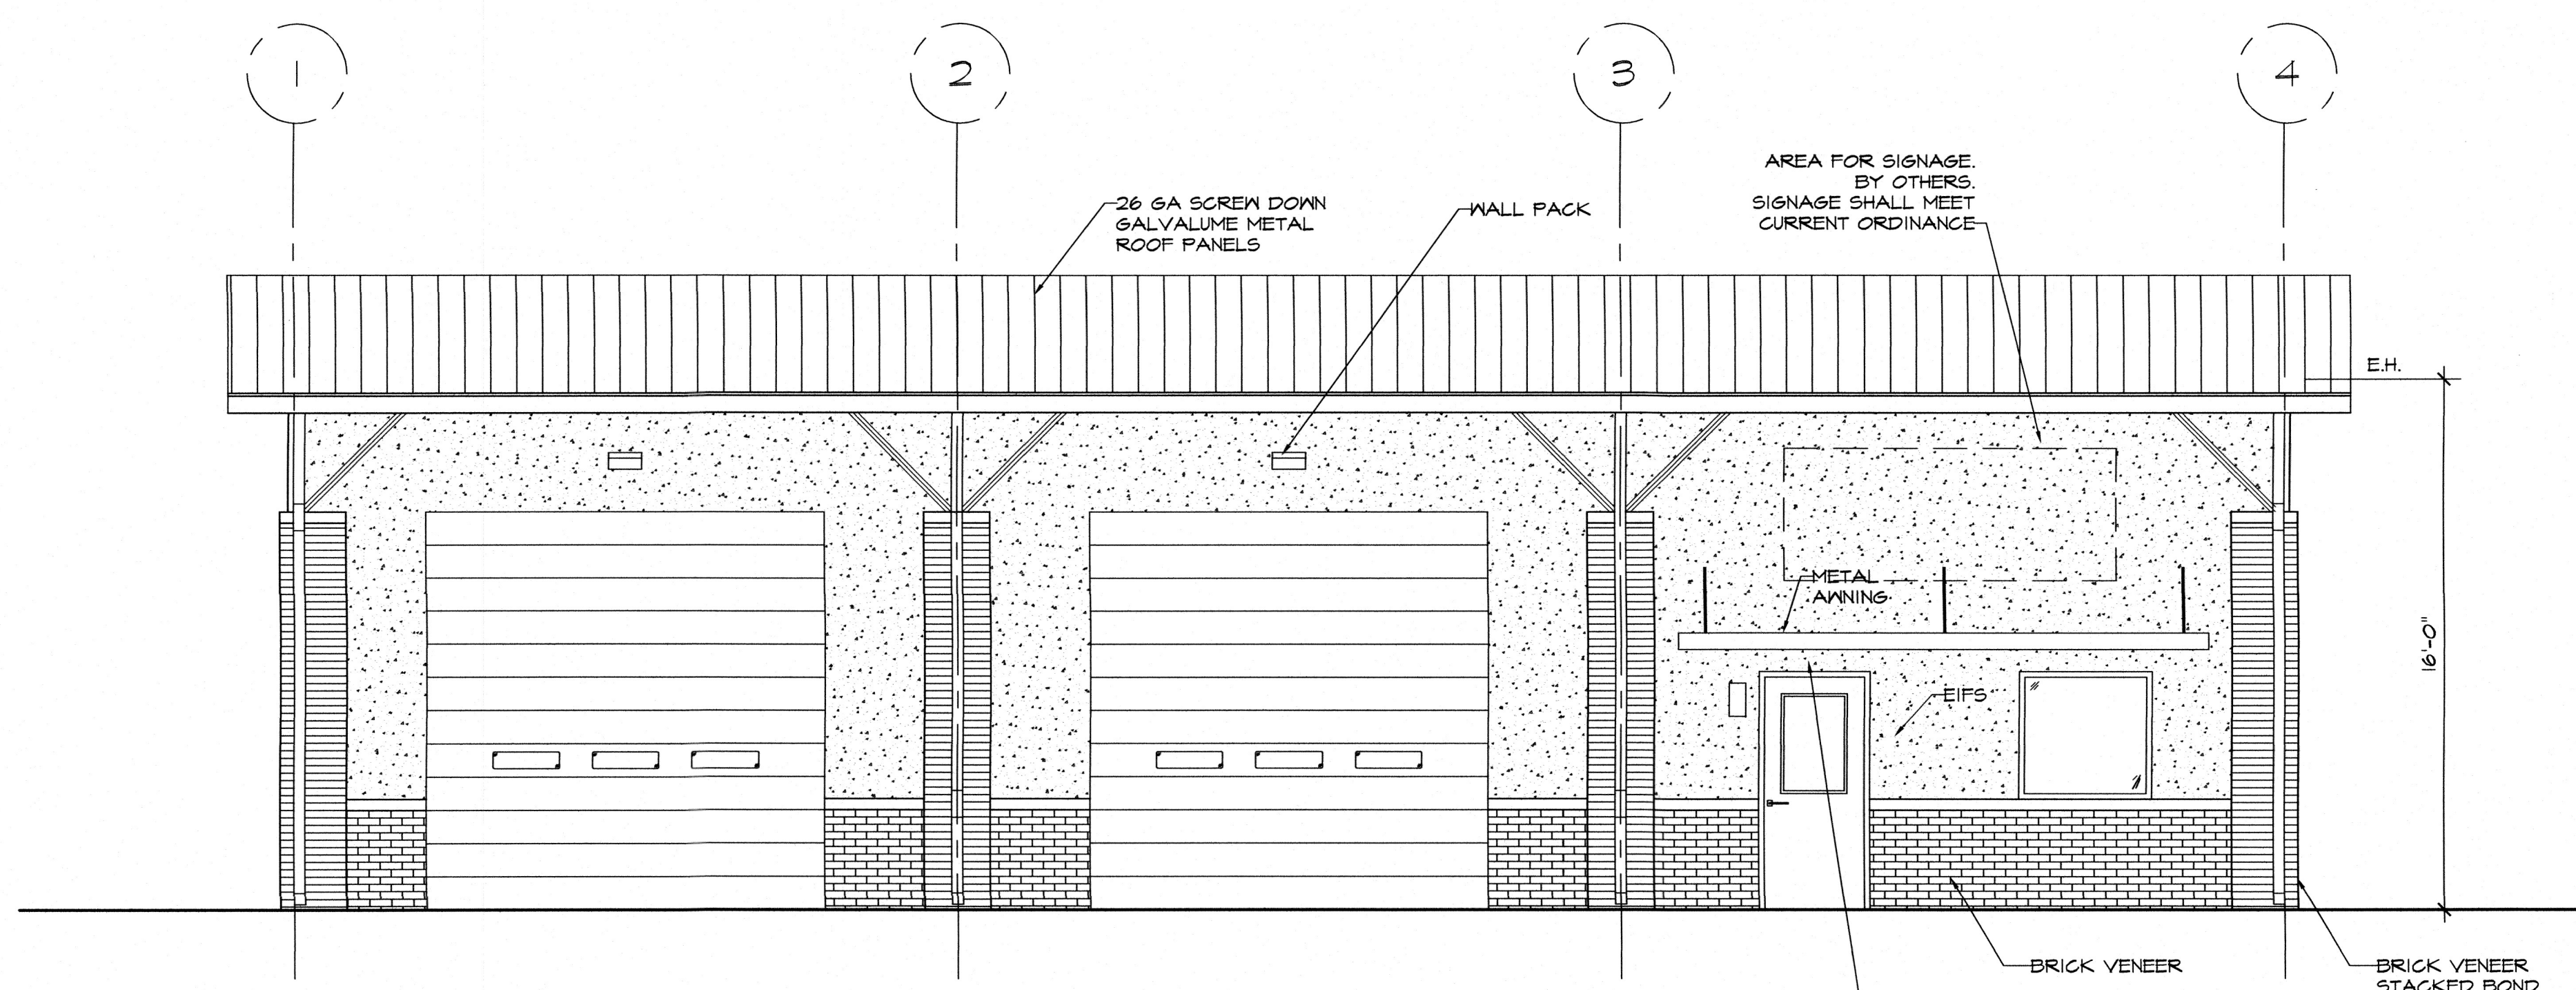


**1 FRONT ELEVATION**  
 SCALE 1/4"=1'-0"

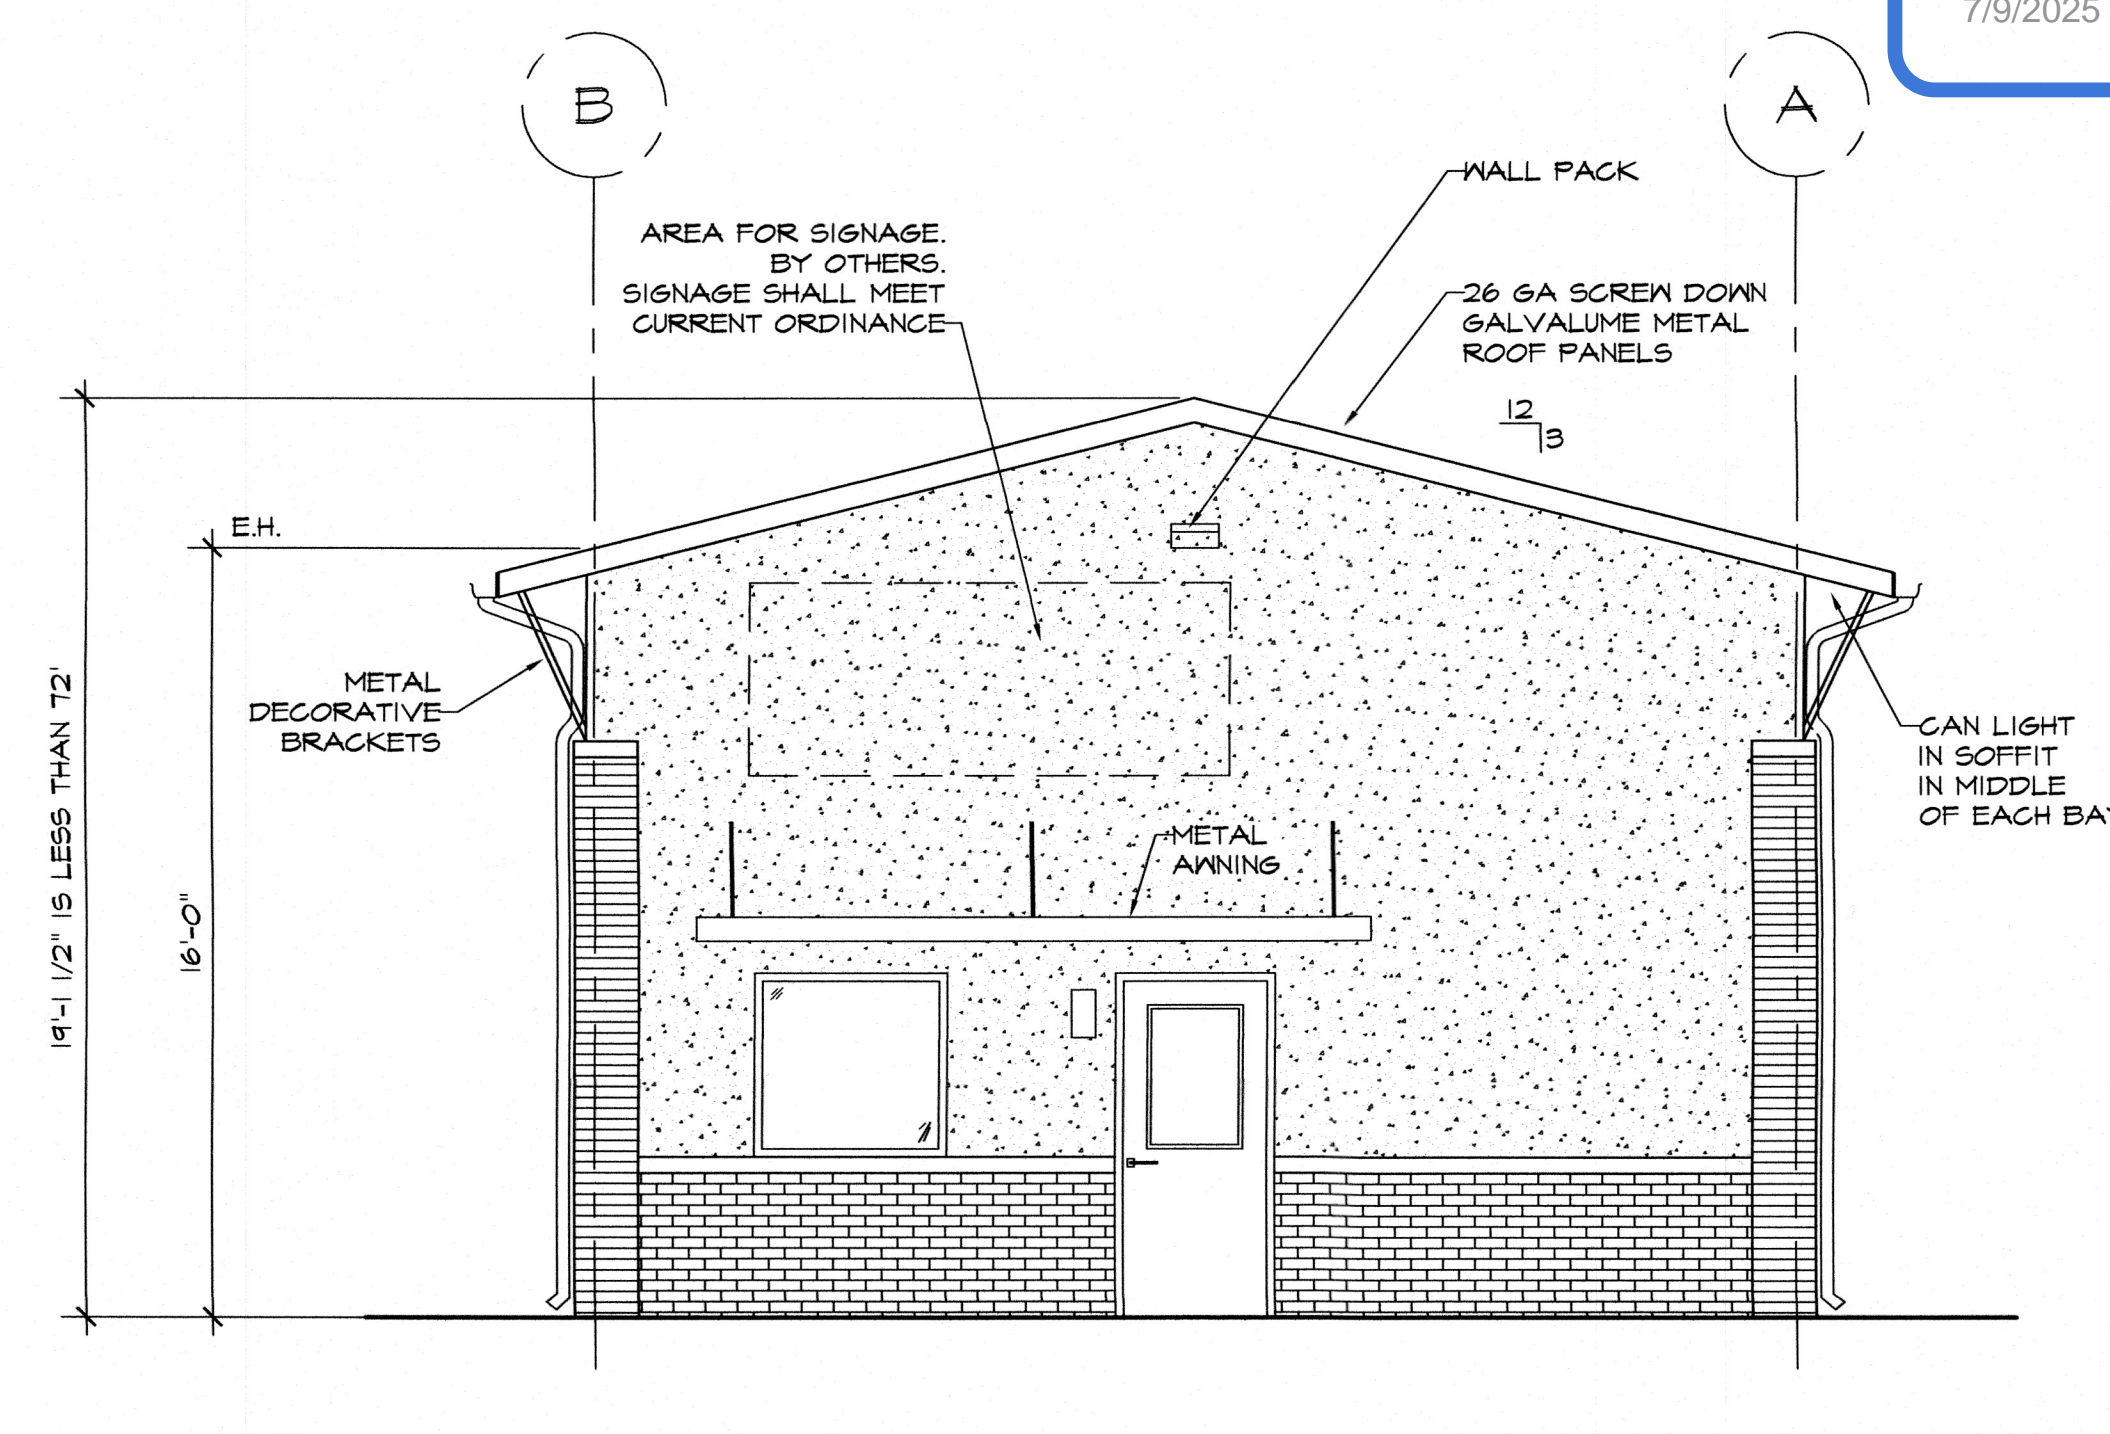


**2 SIDE ELEVATION**  
 SCALE 1/4"=1'-0"

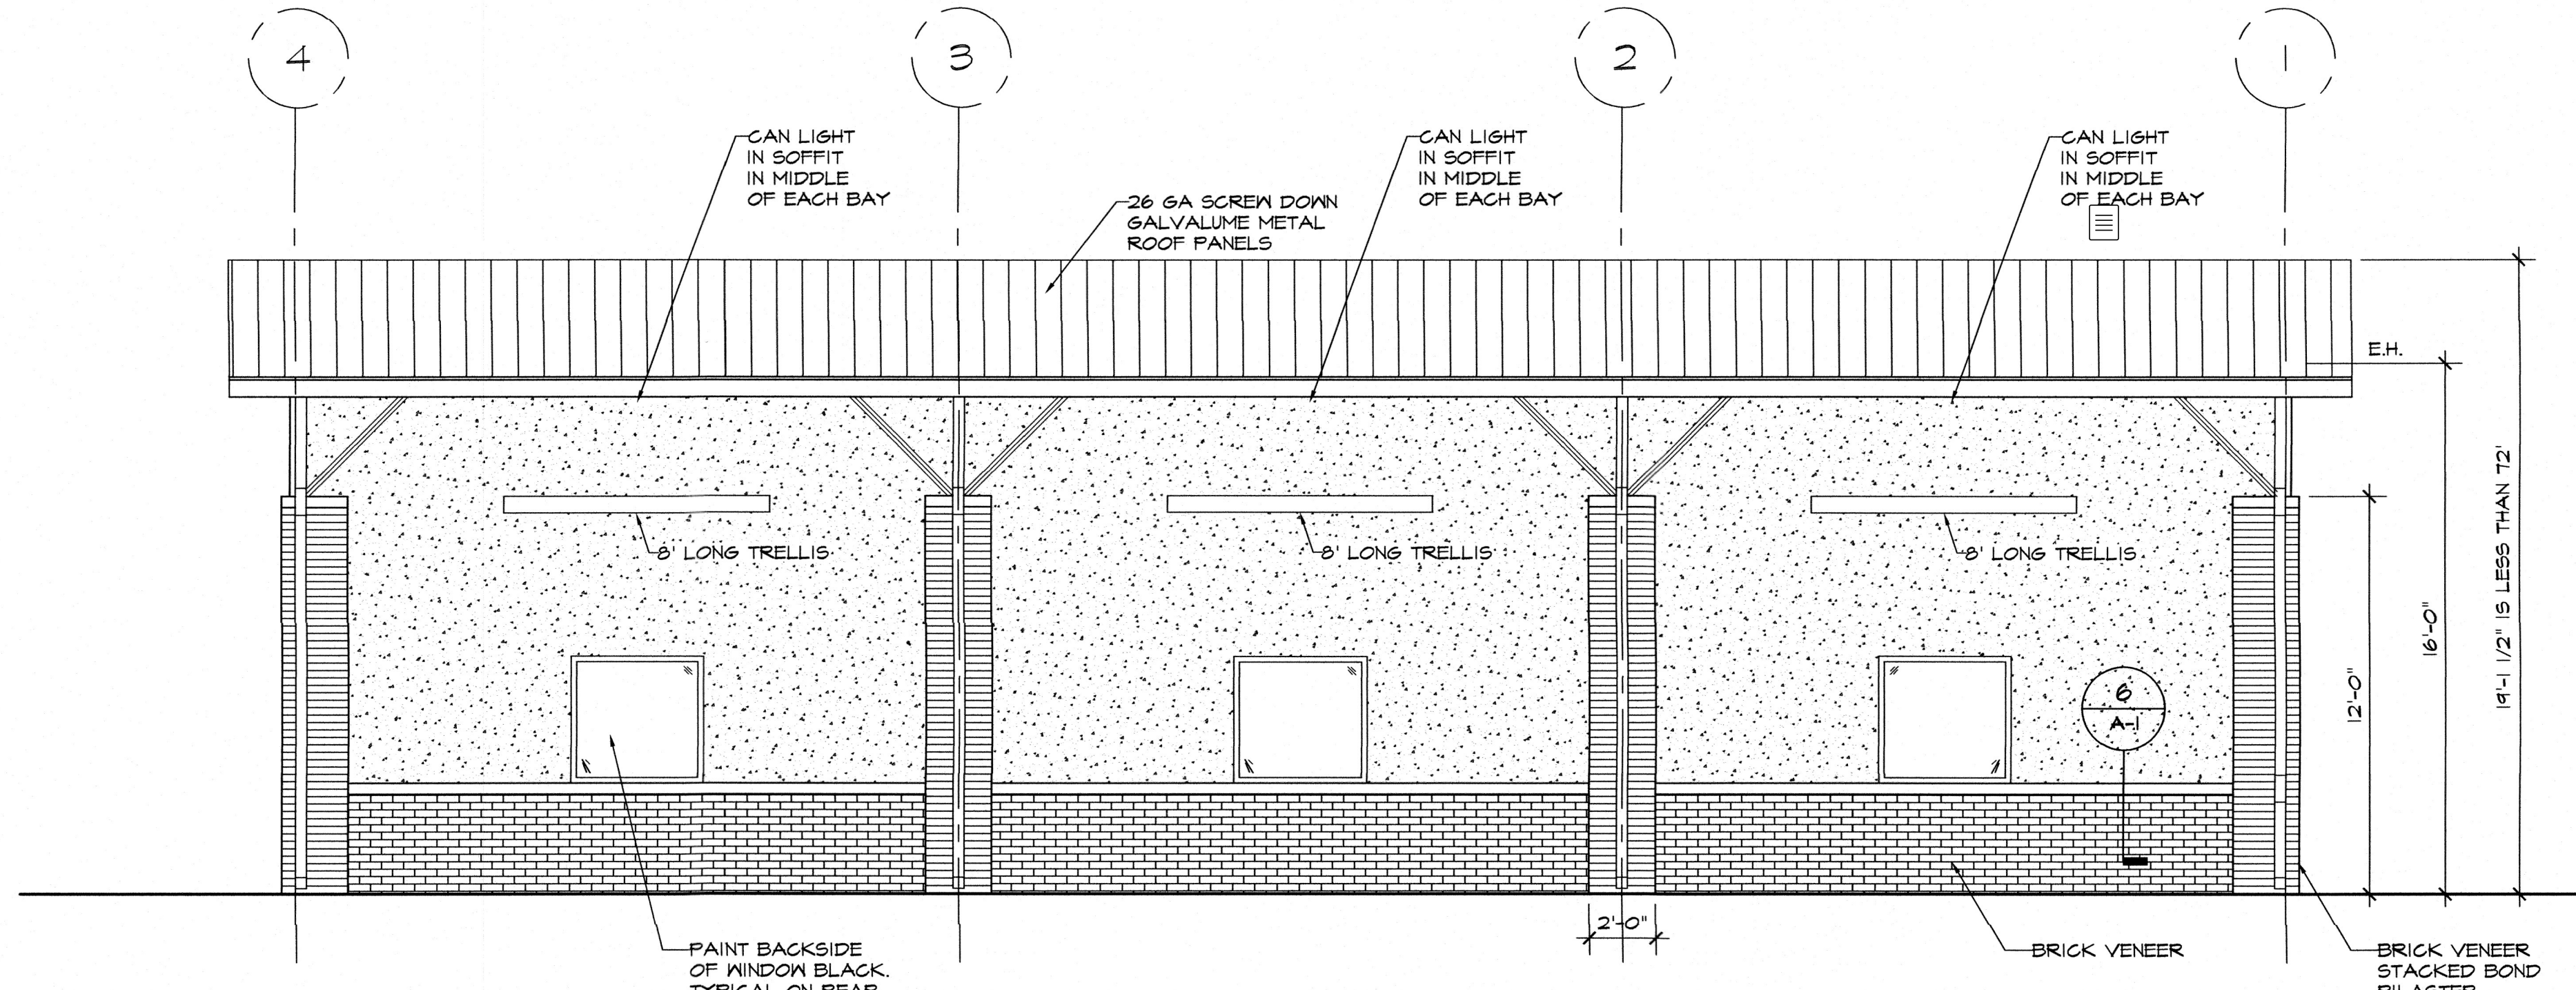


**3 REAR ELEVATION**  
 SCALE 1/4"=1'-0"

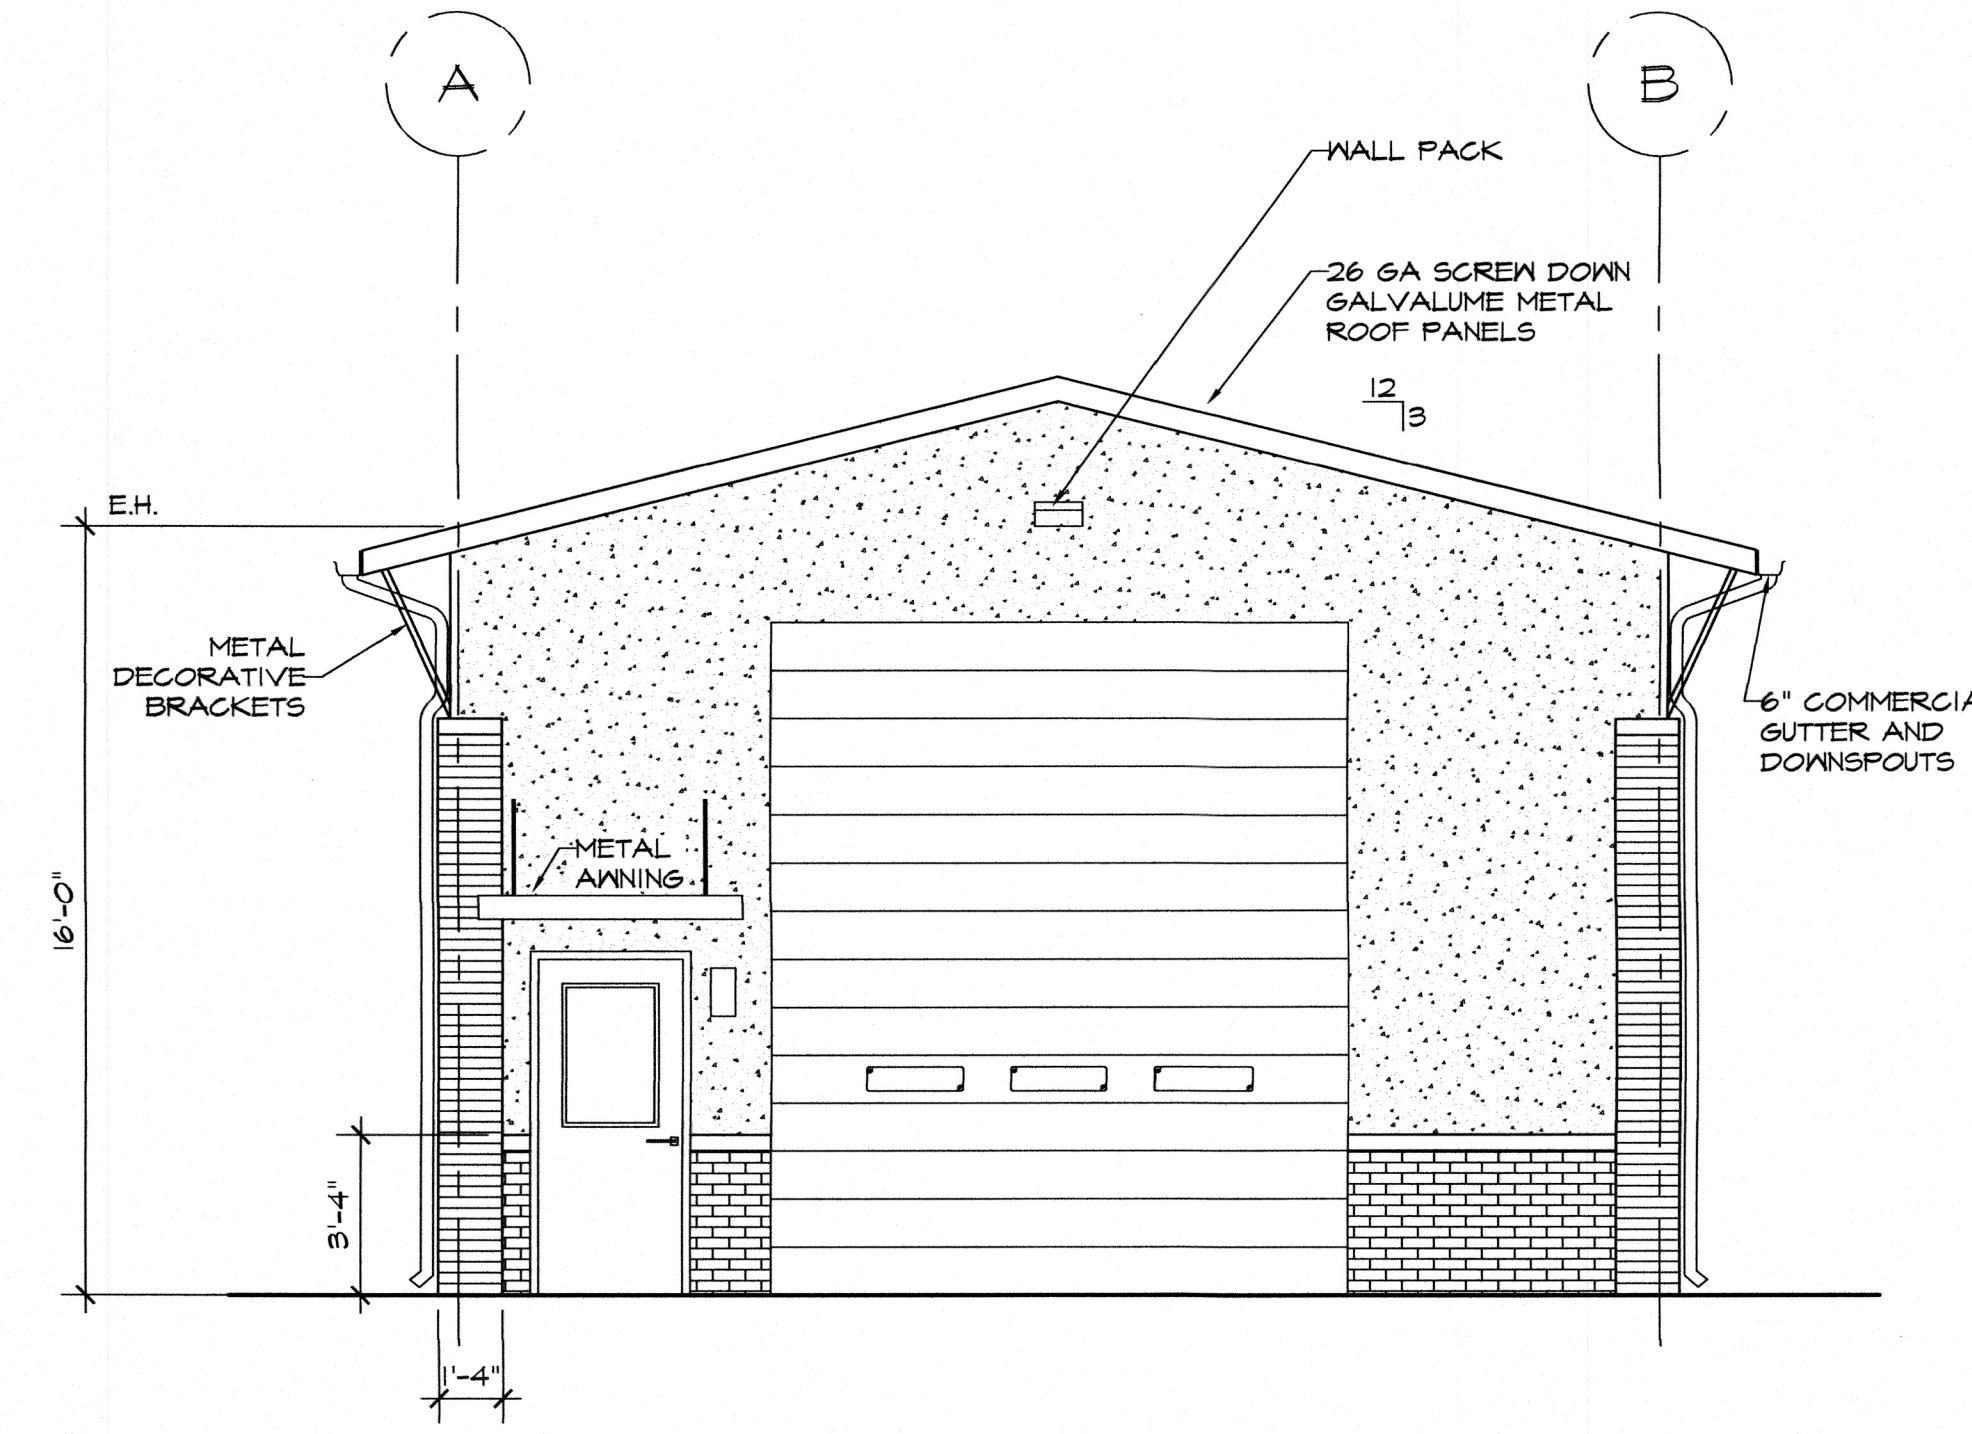


**4 SIDE ELEVATION**  
 SCALE 1/4"=1'-0"

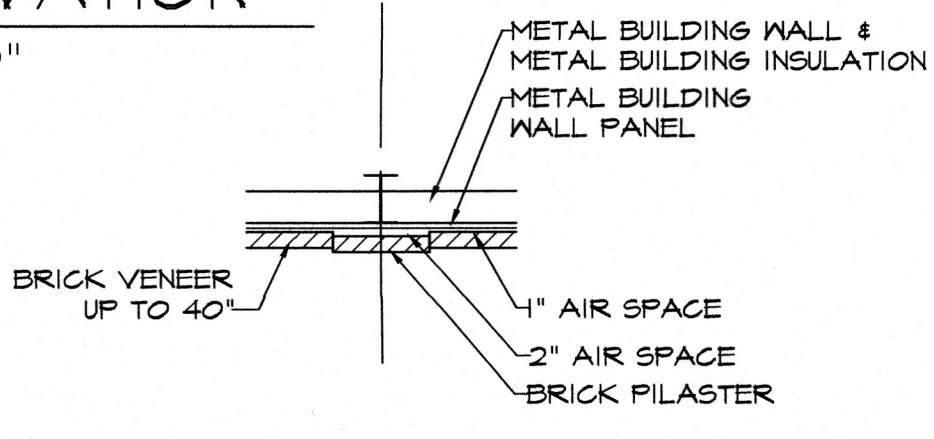

**5 PILASTER DETAIL**  
 SCALE 1/4"=1'-0"

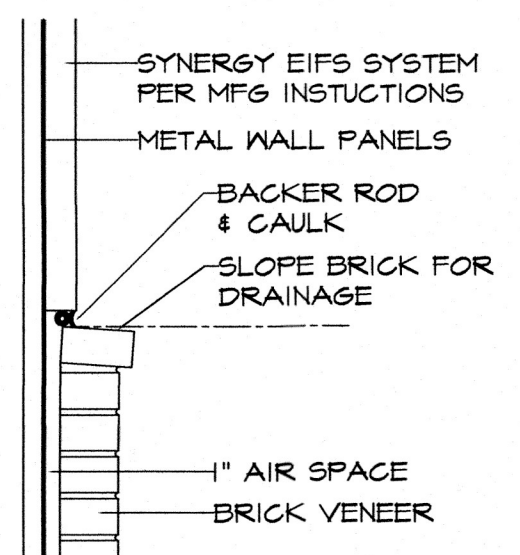

**6 DETAIL BRICK & EIFS**  
 SCALE 1"=1'-0"

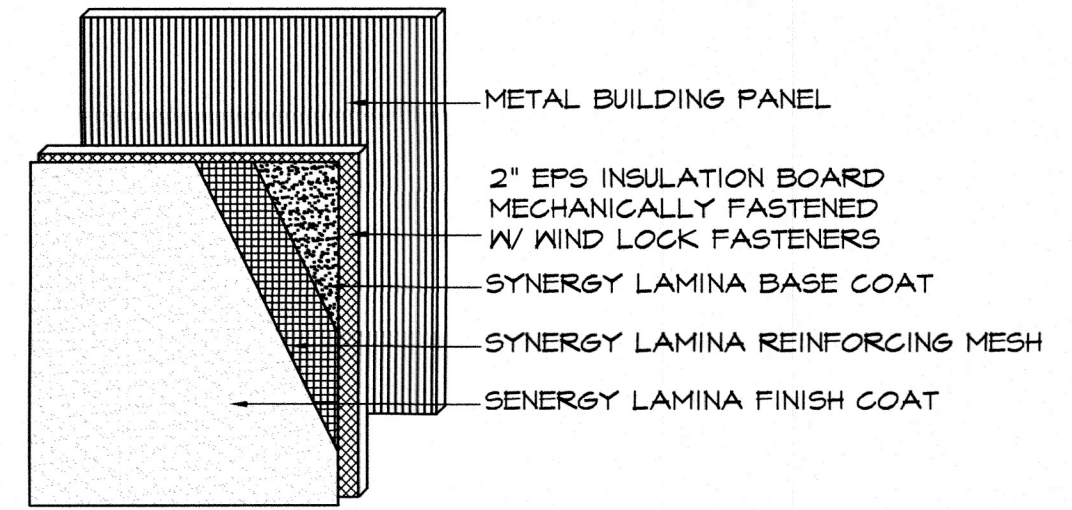


**7 EIFS ASSEMBLY**  
 NTS

THESE DRAWINGS ARE DIAGNOSTIC AND NOT TO BE USED BY EXPERIENCED MECHANICAL CONTRACTORS PRIOR TO INSTALLATION. WORK SHALL BE PERFORMED IN ACCORDANCE WITH THE INTENT OF THESE DOCUMENTS. THE RESPONSIBILITY OF THE CONTRACTOR FOR THE PROPER PERFORMANCE OF THE WORK, LISTED OF LIABILITY IS THE CONTRACTOR'S.

THIS DRAWING AND THE INFORMATION THEREON IS THE PROPERTY OF CARLOS MOORE ARCHITECT P.A. ANY REPRODUCTION, ALTERATION, OR USE FOR OTHER THAN THE INTENDED PROJECT WITHOUT THE WRITTEN CONSENT OF CARLOS MOORE ARCHITECT P.A. IS STRICTLY FORBIDDEN.

© COPYRIGHT 2025 CARLOS MOORE ARCHITECT P.A.

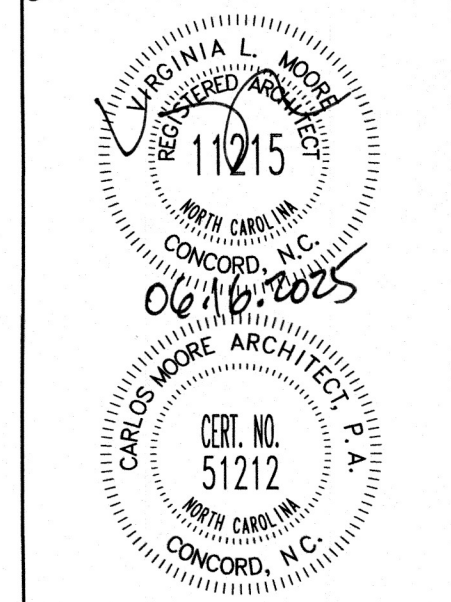

**Carlos Moore**  
 ARCHITECT P.A.  
 EST. 1987  
 222 CHURCH ST. N. CONCORD, NC 28025  
 T-704.788.8888 F-704.782.0487  
 WWW.CMOOREARCH.COM


PROJECT TITLE: NEW CONSTRUCTION FOR MARIETTA PLACE  
 25 MARIETTA PLACE NW, CONCORD NC 28027  
 SHEET TITLE: LIFE SAFETY PLAN

TODAY'S DATE: 06.16.2025  
 SCHEMATIC DESIGN APPR. XXX  
 ORIGINAL SEAL DATE: XXXXXXXX

REVISIONS:

DRAWING #: 240201 LS REV 4  
 DRAWN BY: CFB  
 PROJECT MSR: XXX  
 CHECKED BY: V. MOORE

SHEET: **A=4**  
 OF 4 TOTAL # OF SHEETS: 13

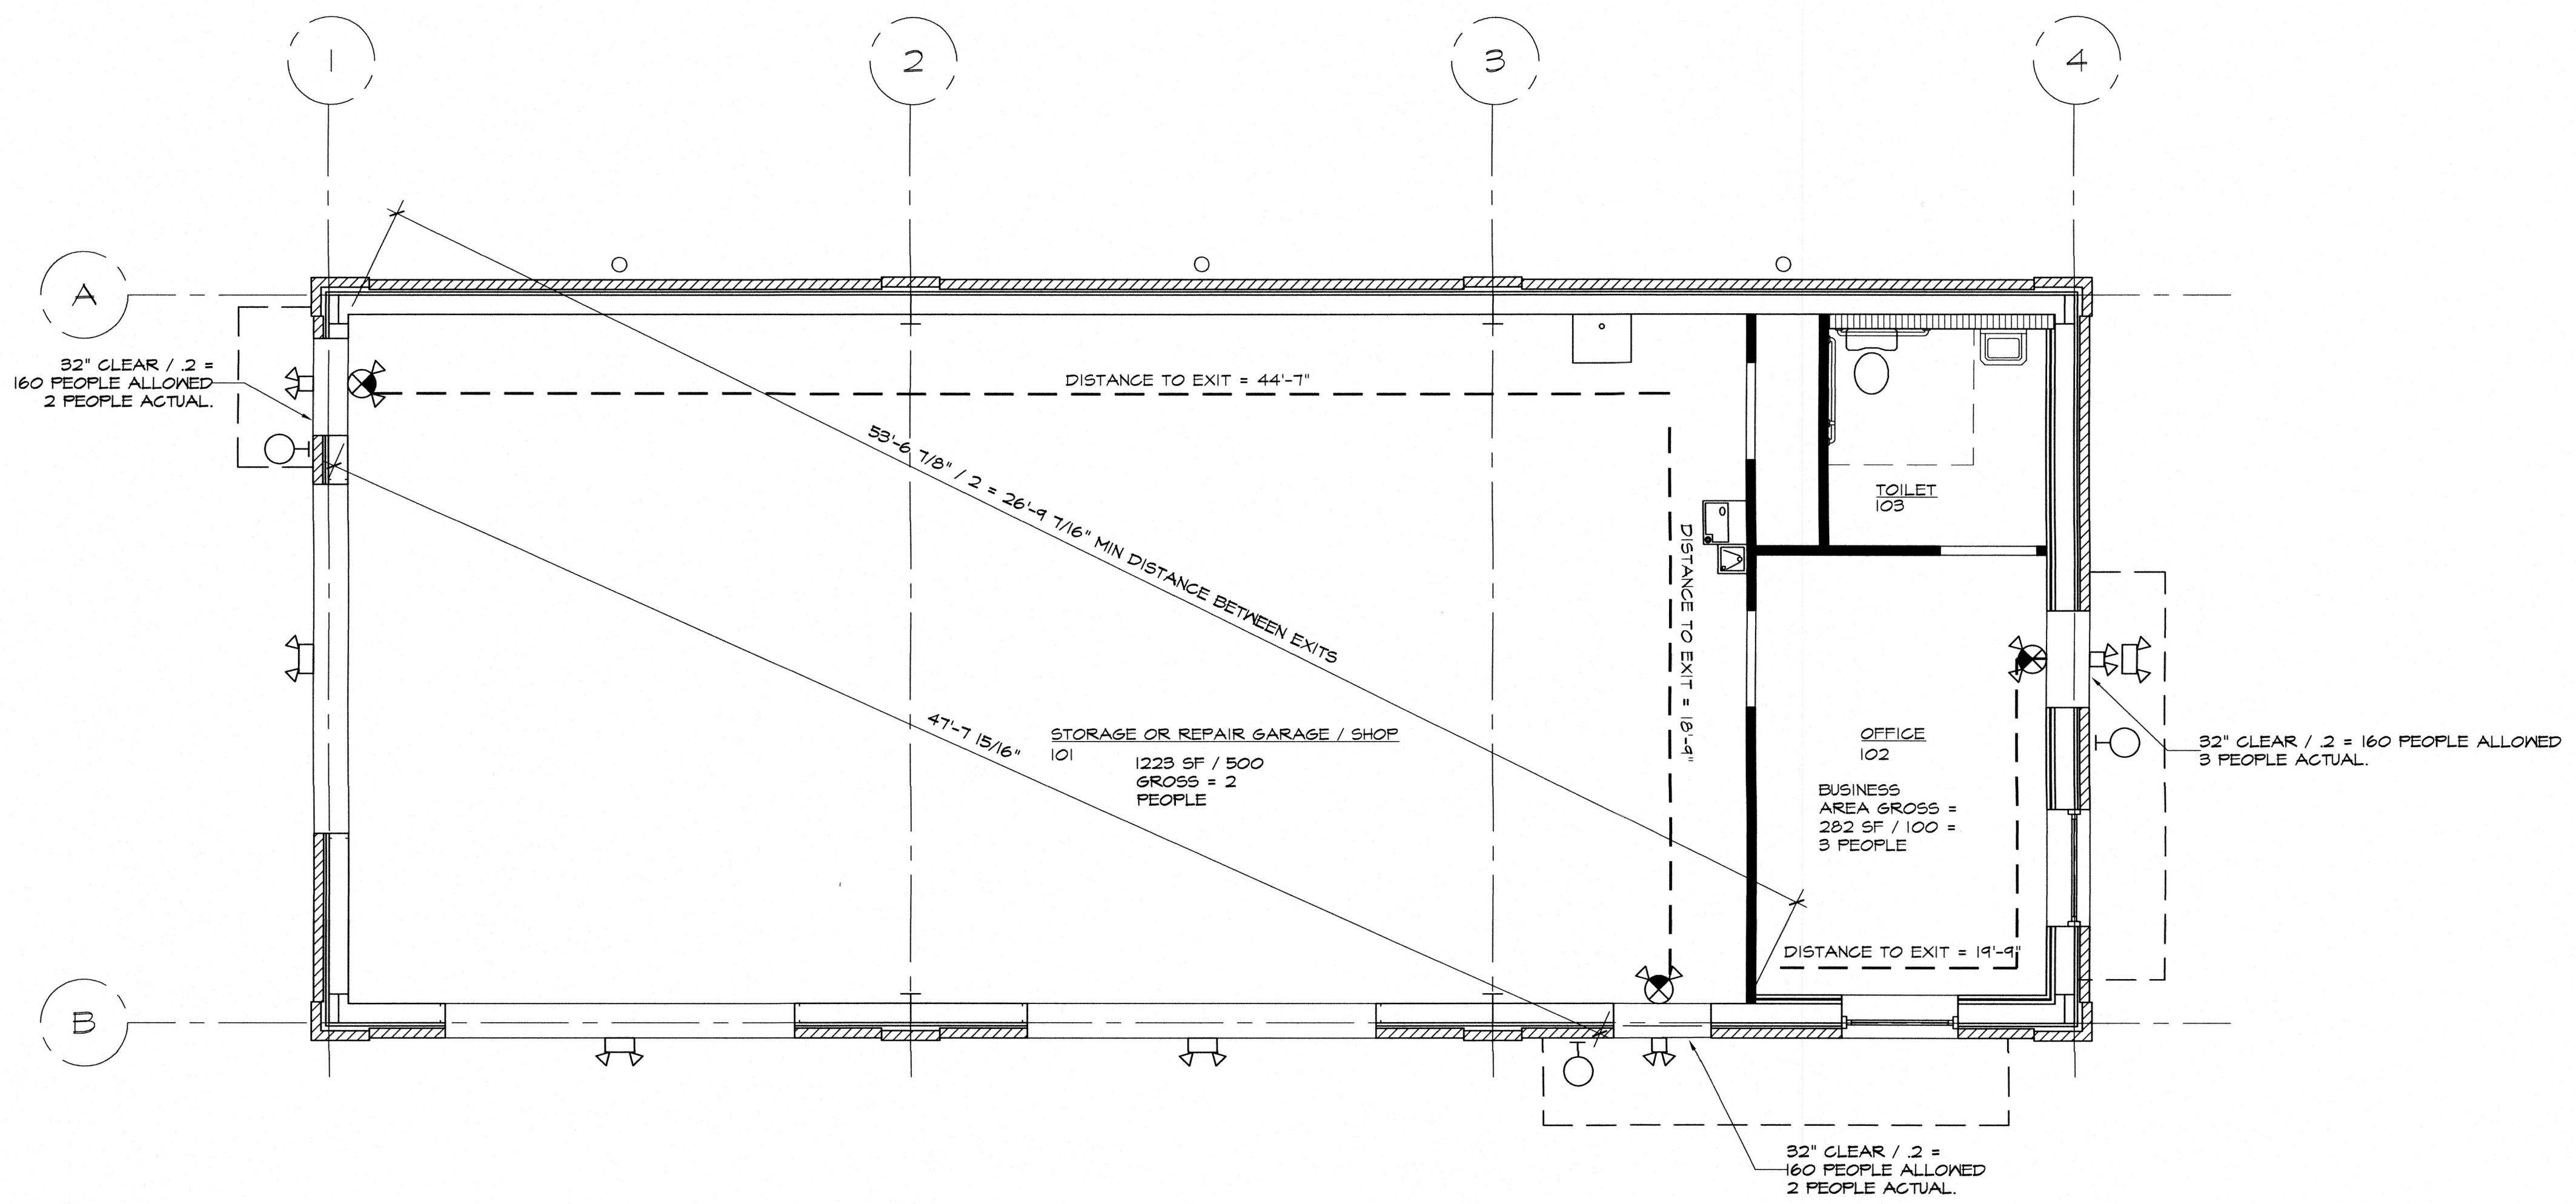

**1** LIFE SAFETY PLAN  
 A-4 SCALE 1/4" = 1'-0"

**OCCUPANT LOAD**

STORAGE / GARAGE / SHOP = 2 PEOPLE  
 BUSINESS AREA = 3 PEOPLE  
 TOTAL OCCUPANTS = 5 PEOPLE

**SYMBOL LEGEND**

- DECORATIVE CYLINDER WALL SCONCE
- 4' LED STRIP LIGHT
- 2x4 LED FIXTURE
- INTEGRATED EXIT/EMERGENCY LIGHT W/ BATTERY BACK-UP
- EMERGENCY LIGHT W/ 90 MIN. BATTERY BACK-UP
- EMERGENCY REMOTE HEAD W/ 90 MIN. BATTERY BACK-UP, KEY LABEL

NOTES:  
 1. USE MOISTURE RESISTANT GAB IN ALL TOILET ROOMS AND IN ANY WET AREAS.  
 2. ALL HARDWARE SHALL BE ADA COMPLIANT & LEVER TYPE HANDLES.