

**NCA**

NORTHEAST  
COLLABORATIVE  
ARCHITECTS

220 West Main Street  
Middletown, CT 06457  
P: 860-344-4370  
F: 860-344-4371



**40 UNION STREET**  
MIDDLETOWN, CT 06457

REVISIONS:




**BASEMENT &  
1st FLOOR  
PLAN**

DATE: 1/12/24


NCA JOB NO.: 22180

DRAWING NO.:

**A-111**

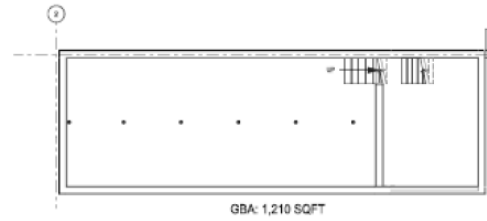

**E3 BASEMENT**  
A-111 SCALE: 1/8" = 1'-0" 0 5 10'

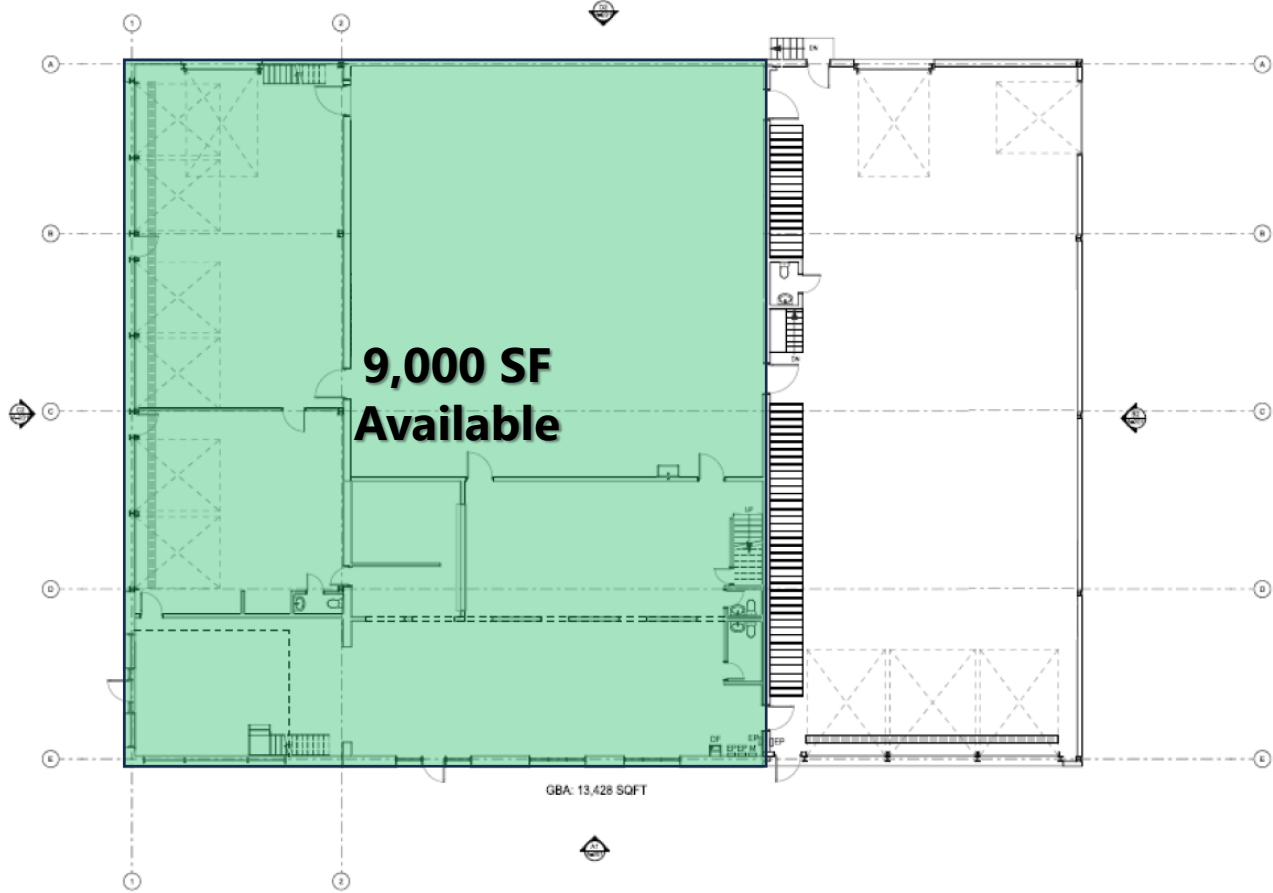

**A1 1st FLOOR PLAN**  
A-111 SCALE: 1/8" = 1'-0"

