

SUITE
910


PARK
TOWER
9TH FLOOR

CASE &
ASSOCIATES
PROPERTIES

11.18.19

.....

LEASING
PLAN
LE.1

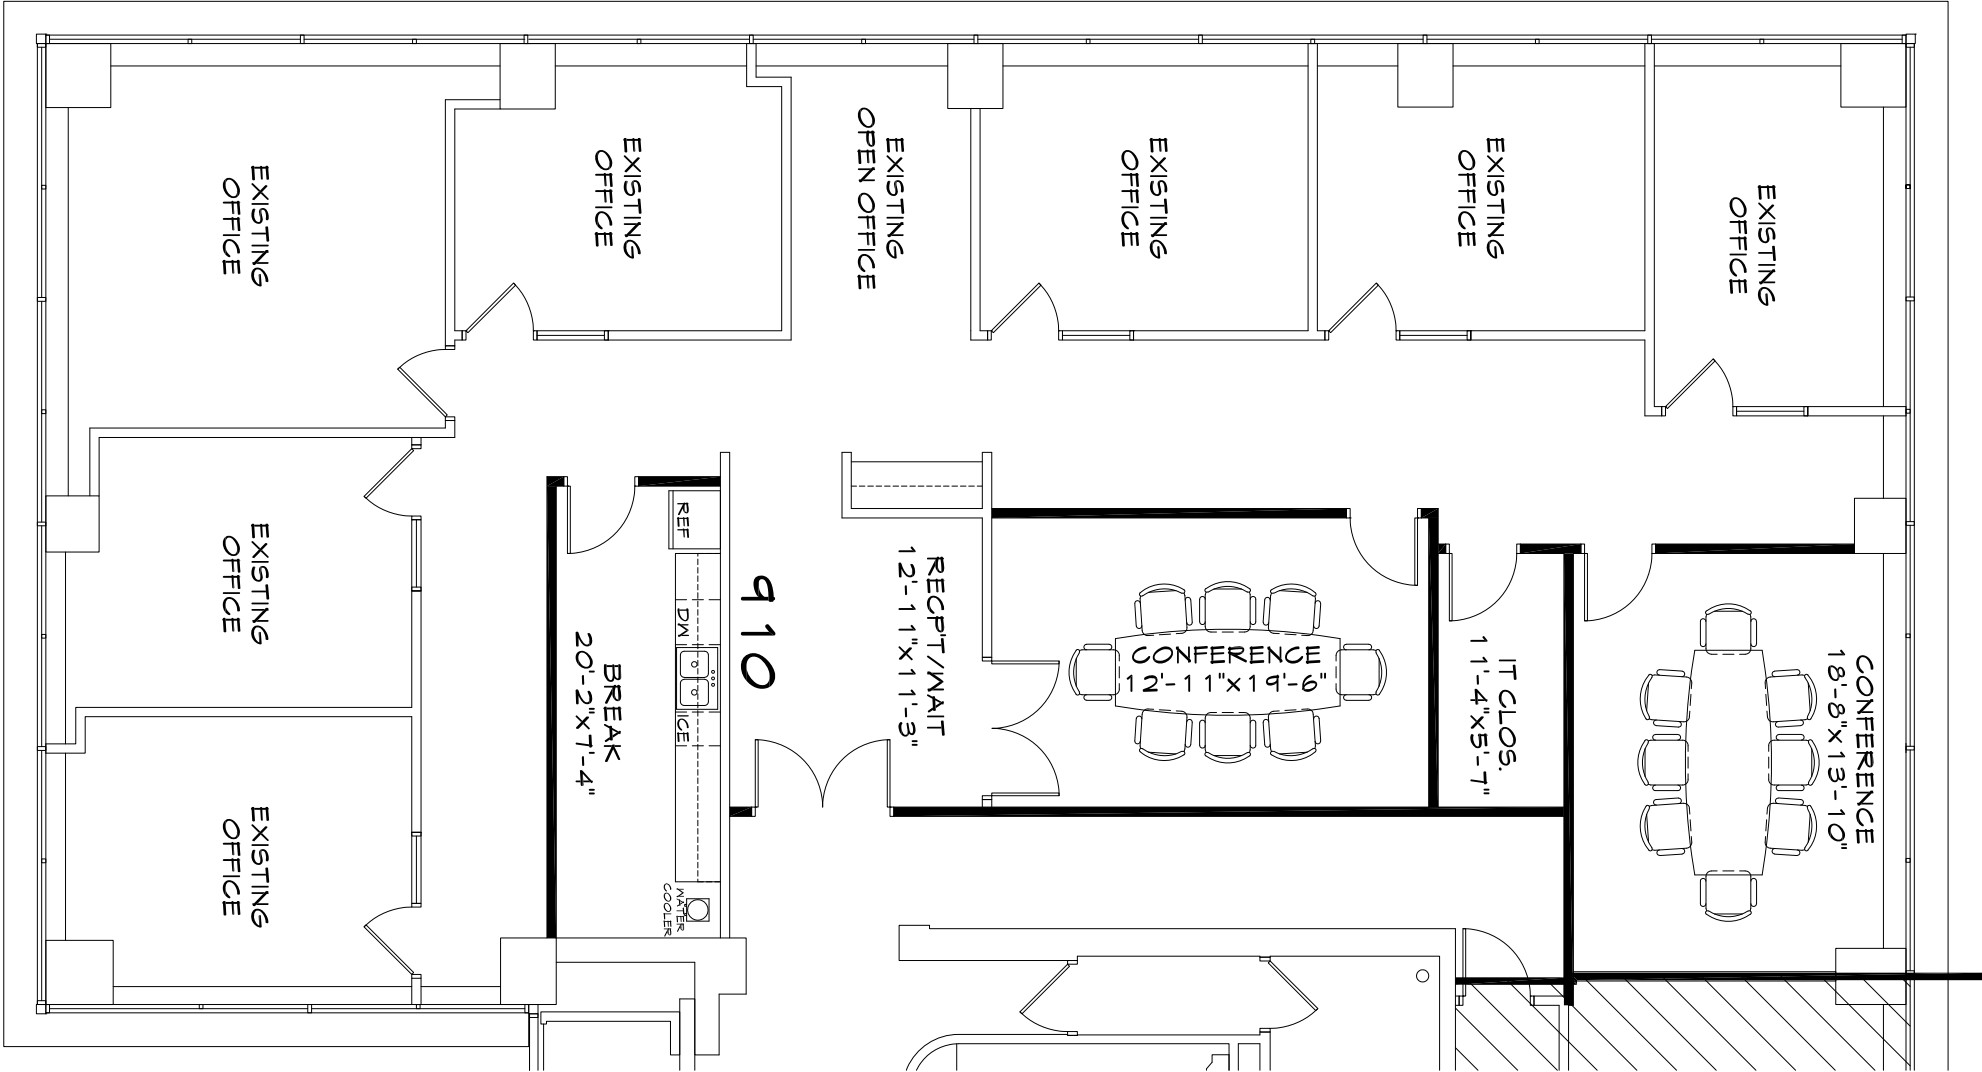

SUITE 910
VACANT
3678 RSF

A FLOOR PLAN

SCALE: N.T.S.

