
 


COMPASS

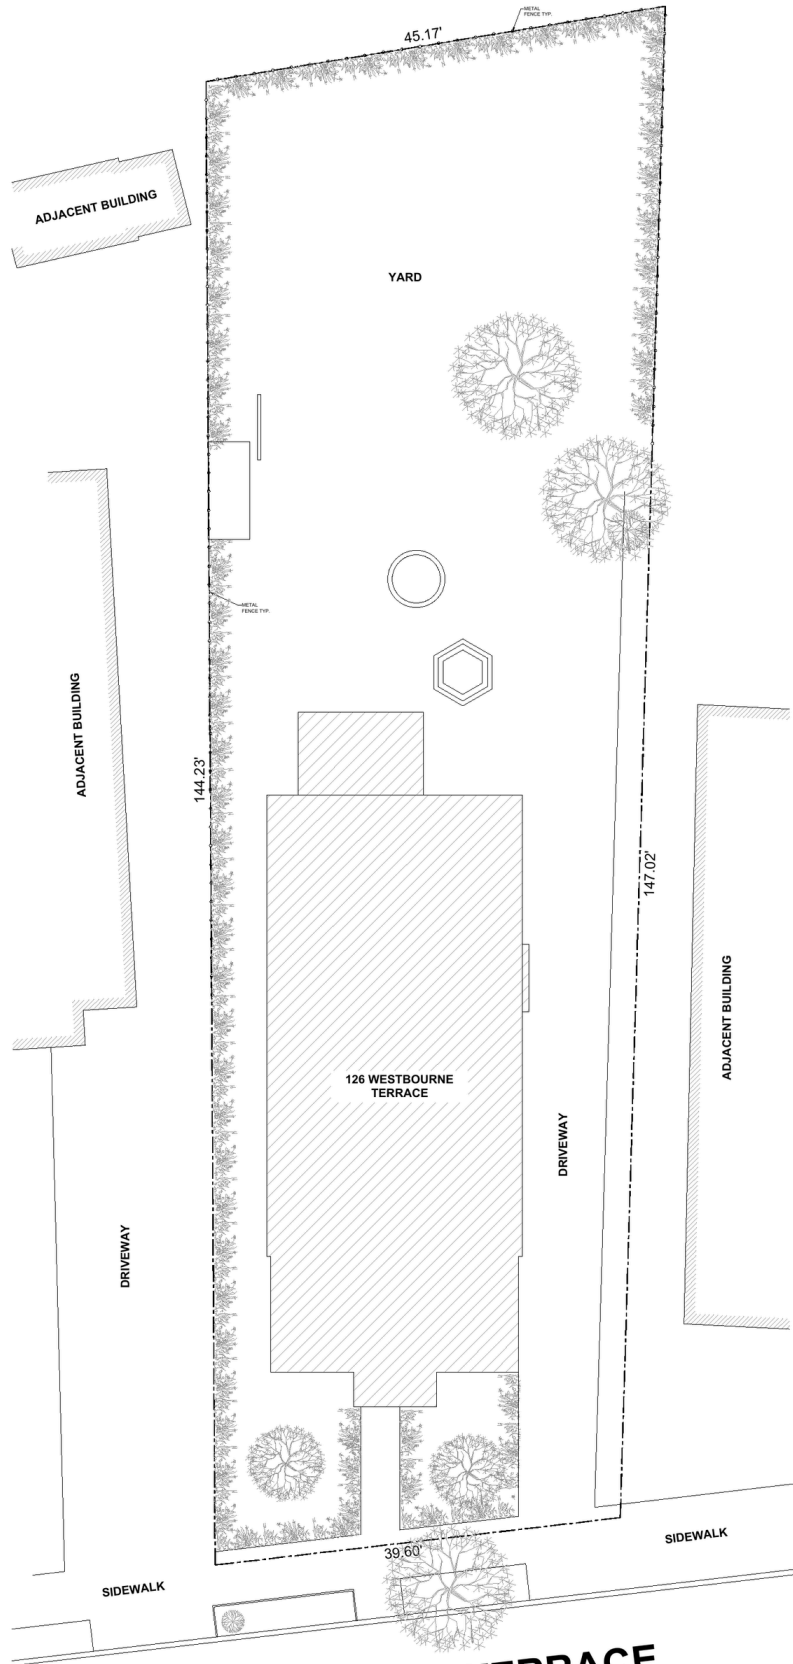


WESTBOURNE TERRACE

SITE PLAN

Latitude: 42.3406
Longitude: -71.1296

EXISTING CONDITIONS PLANS		1
JOB NO.	DATE: MARCH 2026	SCALE: 1/16" = 1'-0"
NATIONAL FLOOR PLANS 398 COLUMBUS AVENUE SUITE 100 BOSTON MA 02116 800.328.0217 TEL		126 WESTBOUNCE TERRACE BROOKLINE, MA

Compass RE is a licensed real estate broker. All material is intended for informational purposes only and is compiled from sources deemed reliable but is subject to errors, omissions, changes in price, condition, sale, or withdrawal without notice. No statement is made as to the accuracy of any description or measurements (including square footage). This is not intended to solicit property already listed. No financial or legal advice provided. Equal Housing Opportunity. Photos may be virtually staged or digitally enhanced and may not reflect actual property conditions.

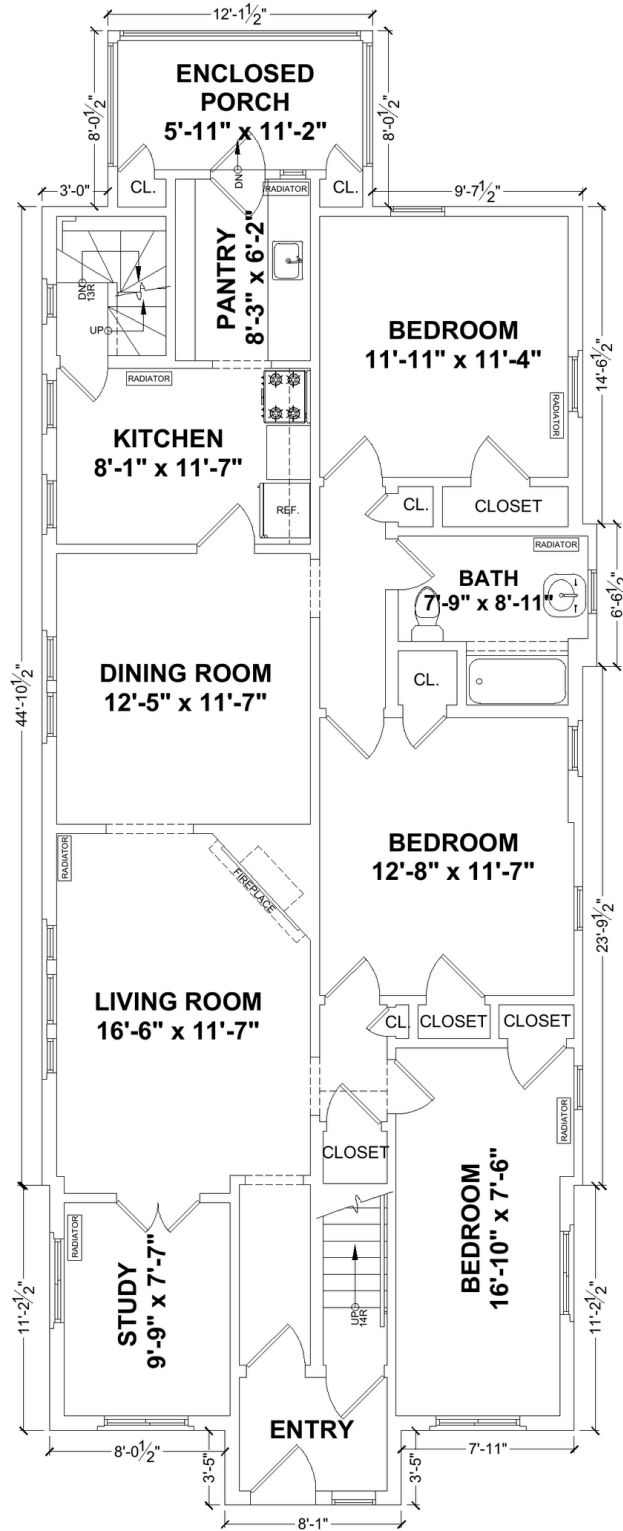


FIRST FLOOR PLAN

Ceiling Height = 8'-0"



Scale 1/8" = 1'-0"

EXISTING CONDITIONS PLANS			2
JOB NO.	DATE: MARCH 2026	SCALE: 1/8" = 1'-0"	
NATIONAL FLOOR PLANS 398 COLUMBUS AVENUE SUITE 100 BOSTON MA 02116 800.328.0217 TEL		126 WESTBOUNCE TERRACE BROOKLINE, MA	

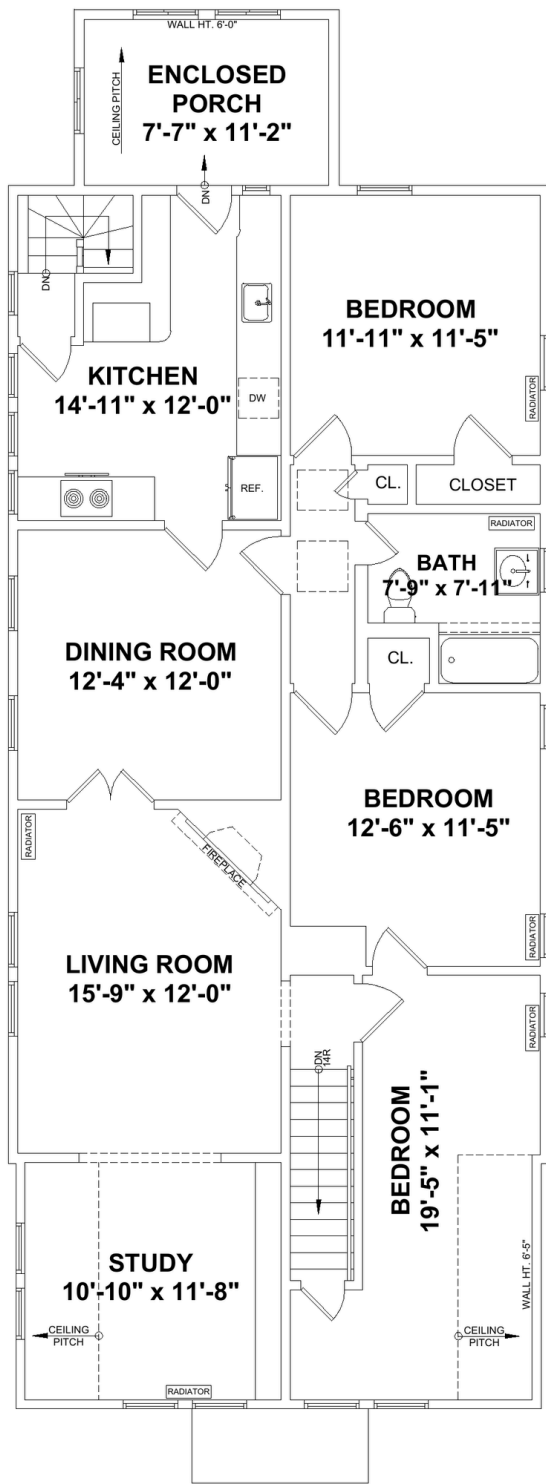


SECOND FLOOR PLAN

Ceiling Height = 7'-10"




Scale 1/8" = 1'-0"


EXISTING CONDITIONS PLANS		
JOB NO.	DATE: MARCH 2026	SCALE: 1/8" = 1'-0"
NATIONAL FLOOR PLANS 398 COLUMBUS AVENUE SUITE 100 BOSTON MA 02116 800.328.0217 TEL		126 WESTBOUNCE TERRACE BROOKLINE, MA
		3

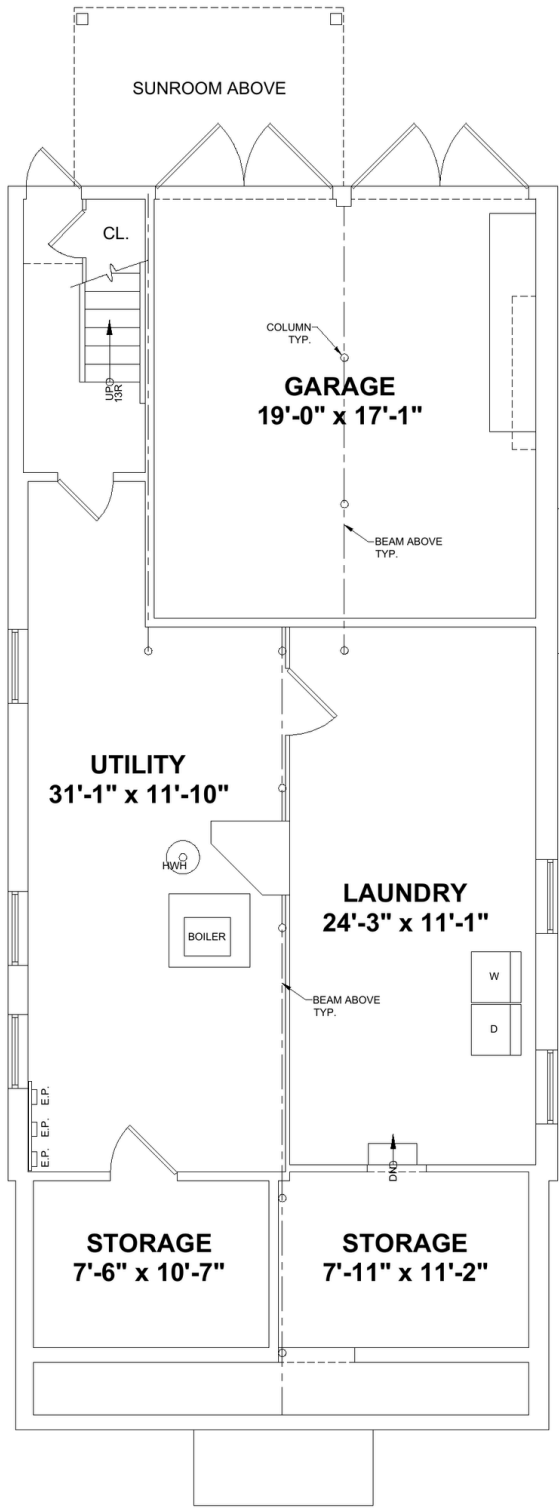

BASEMENT PLAN
Ceiling Height = 7'-6"

 

EXISTING CONDITIONS PLANS			4
JOB NO.	DATE: MARCH 2026	SCALE: 1/8" = 1'-0"	
NATIONAL FLOOR PLANS 398 COLUMBUS AVENUE SUITE 100 BOSTON MA 02116 800.328.0217 TEL		126 WESTBOUNCE TERRACE BROOKLINE, MA	

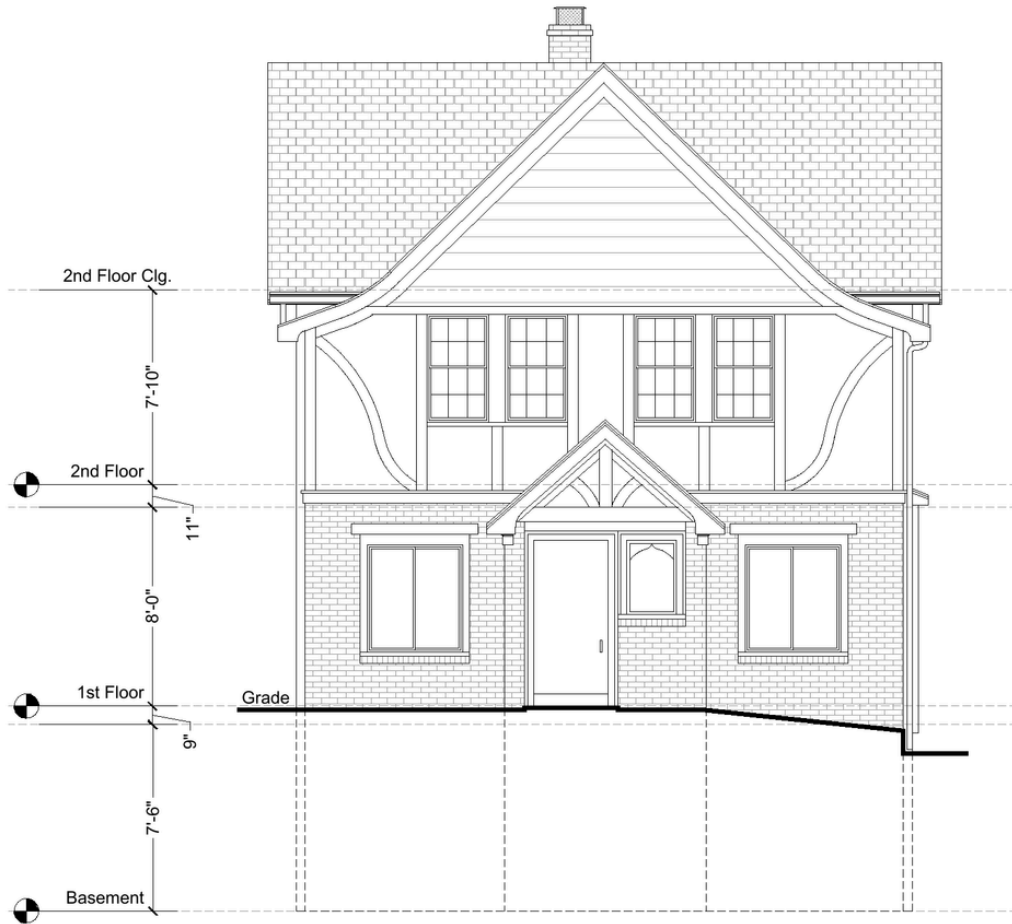

FRONT ELEVATION



Scale 1/8" = 1'-0"

EXISTING CONDITIONS PLANS

JOB NO.

DATE: MARCH 2026

SCALE: 1/8" = 1'-0"

NATIONAL FLOOR PLANS


398 COLUMBUS AVENUE SUITE 100 BOSTON MA 02116
800.328.0217 TEL

126 WESTBOUNCE TERRACE
BROOKLINE, MA

5



RIGHT ELEVATION

 

EXISTING CONDITIONS PLANS			6
JOB NO.	DATE: MARCH 2026	SCALE: 1/8" = 1'-0"	
NATIONAL FLOOR PLANS 398 COLUMBUS AVENUE SUITE 100 BOSTON MA 02116 800.328.0217 TEL		126 WESTBOUNCE TERRACE BROOKLINE, MA	