

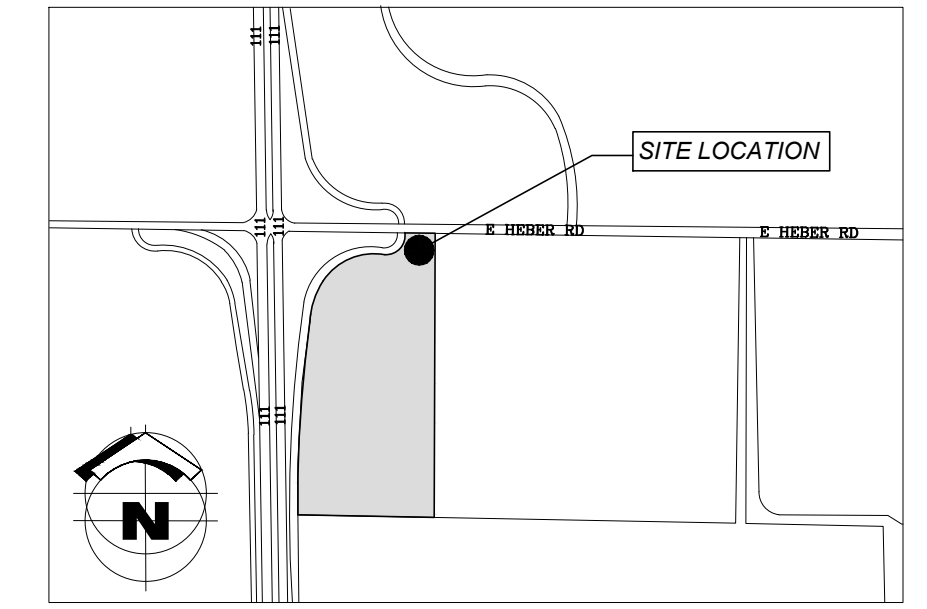


SITE PLAN PROPOSAL

429 E. HEBER ROAD, HEBER, CA 92249

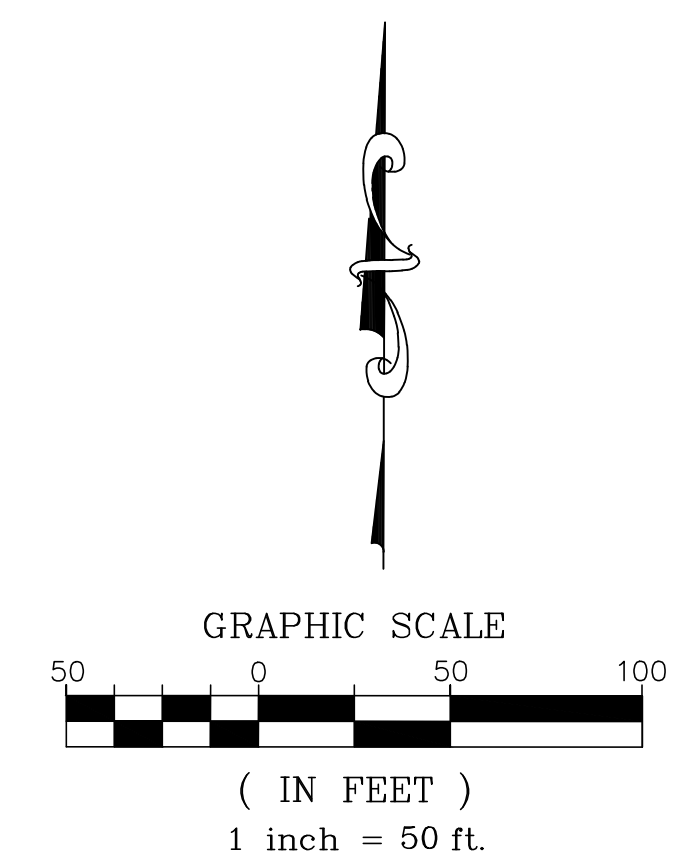

VICINITY MAP

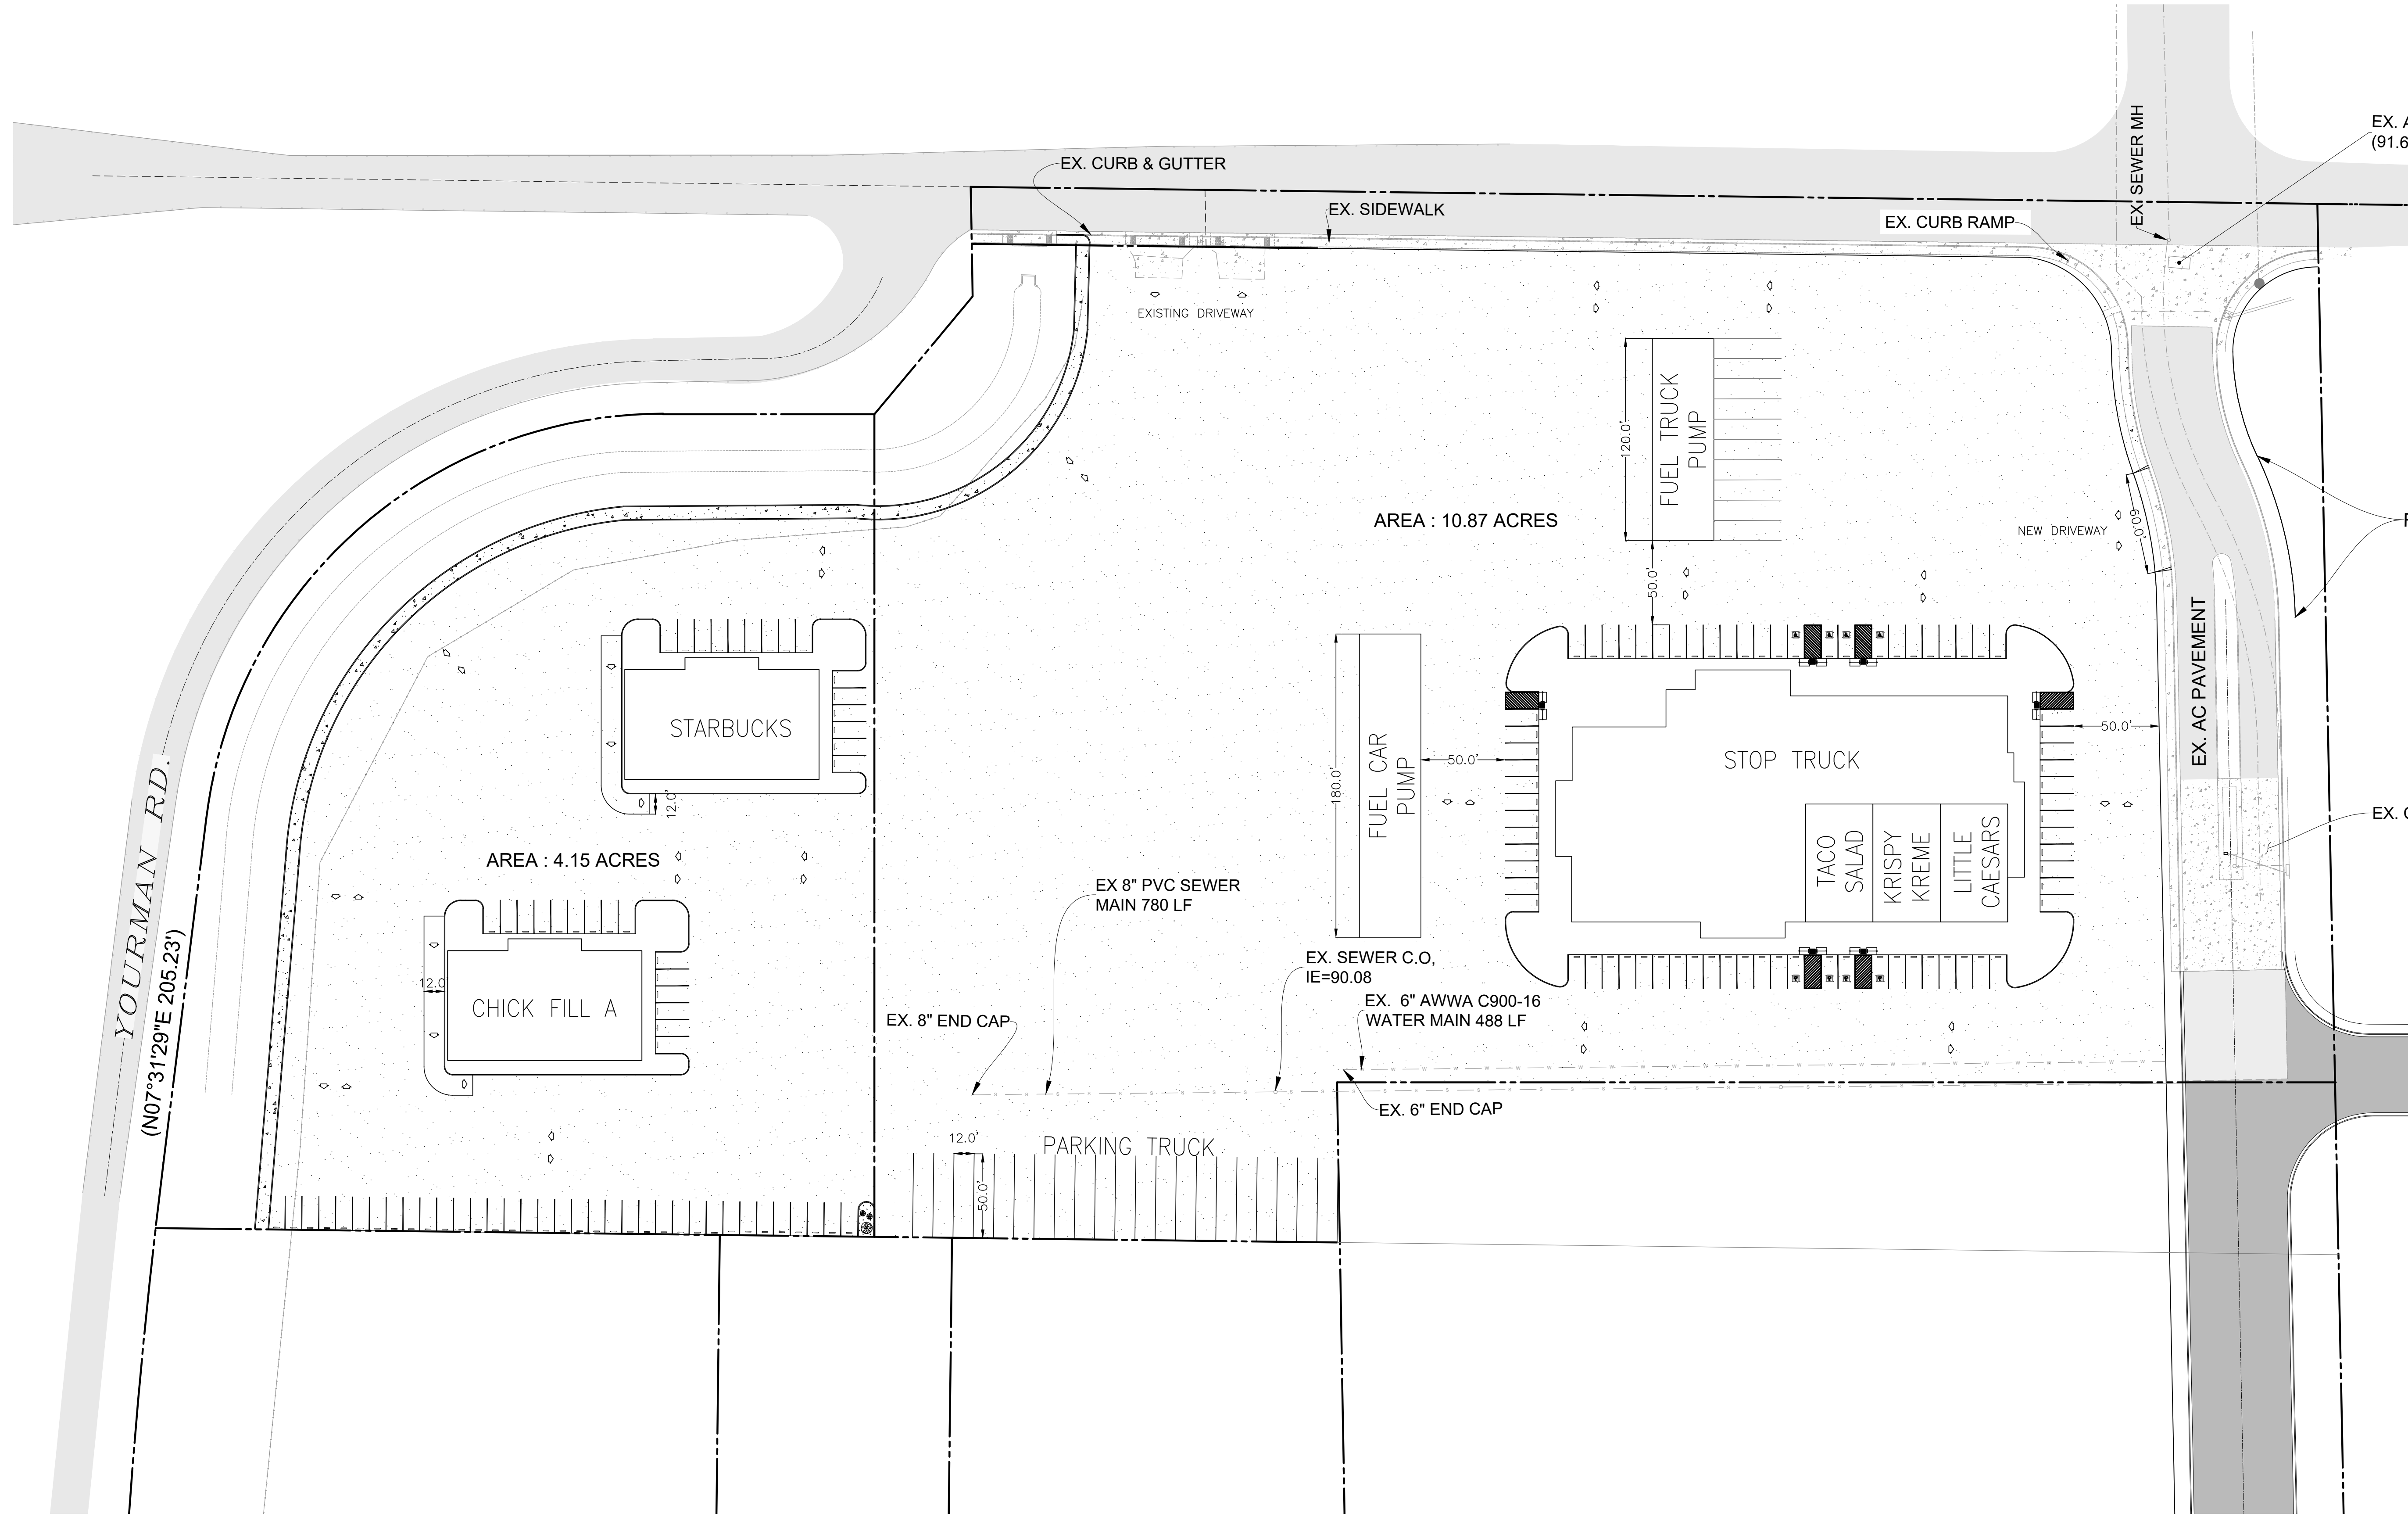

SITE PLAN

SCALE : 1"=50'-0"

CALL BEFORE YOU DIG

UNDERGROUND SERVICE ALERT
CALL: TOLL FREE
1-800-227-2600
TWO WORKING DAYS BEFORE YOU DIG

PROJECT:
TRUCK STOP.

ADDRESS: **
CITY: **

OWNER:

ADDRESS: **
CITY: **
PHONE NUMBER: **

TITLE:
SITE PLAN.

CONTRACTOR SHALL VERIFY ALL DIMENSIONS AND SITE CONDITIONS PRIOR TO STARTING WORK. IF ANY DISCREPANCY IS FOUND OR INFORMATION IS MISSING IN THE APPROVED SET OF CONTRACT DWGS., THE GENERAL CONTRACTOR SHALL NOTIFY THE ENGINEER OF RECORD OR OWNER IMMEDIATELY.

Design, Project & Animation.
CAD DRAFTING PROJECT SERVICES.

PMB 244, P.O. BOX 9021
CALEXICO, CA. 92232.

THIS DRAWING IS AN INSTRUMENT OF SERVICE. IT IS THE PROPERTY OF VICTOR RODRIGUEZ-FERNANDEZ P.E. THE USE OF THESE PLANS AND SPECIFICATIONS SHALL BE RESTRICTED TO THE ORIGINAL JOB FOR WHICH THEY WERE PREPARED. ANY ALTERATION, REPRODUCTION OR USE ON OTHER PROJECTS WITHOUT THE WRITTEN CONSENT AND APPROVAL OF VICTOR RODRIGUEZ - FERNANDEZ IS EXPRESSLY FORBIDDEN. VIOLATORS WILL BE PROSECUTED TO THE FULLEST EXTENT OF THE LAW.

SEAL:

No.	REVISIONS	DATE

DATE: 09/03/2025.
SCALE: AS SHOWN.
DRAW: DIPRA.

SHEET:
SP-1