

ADDING (4) DETACHED & (1) ATTACHED ADUS PER GC 66323 (A)(4) CODE



PROJECT NAME:

*(4) NEW DETACHED ADU'S
& (1) NEW ATTACHED ADU'S*

PROJECT ADDRESS:

2626 E ANAHEIM ST, LONG BEACH, CA 90804


SHEET TITLE:
COVER SHEET

SCALE:
AS NOTED

DATE:
09 / 04 / 2025

0-0

PROJECT AREA

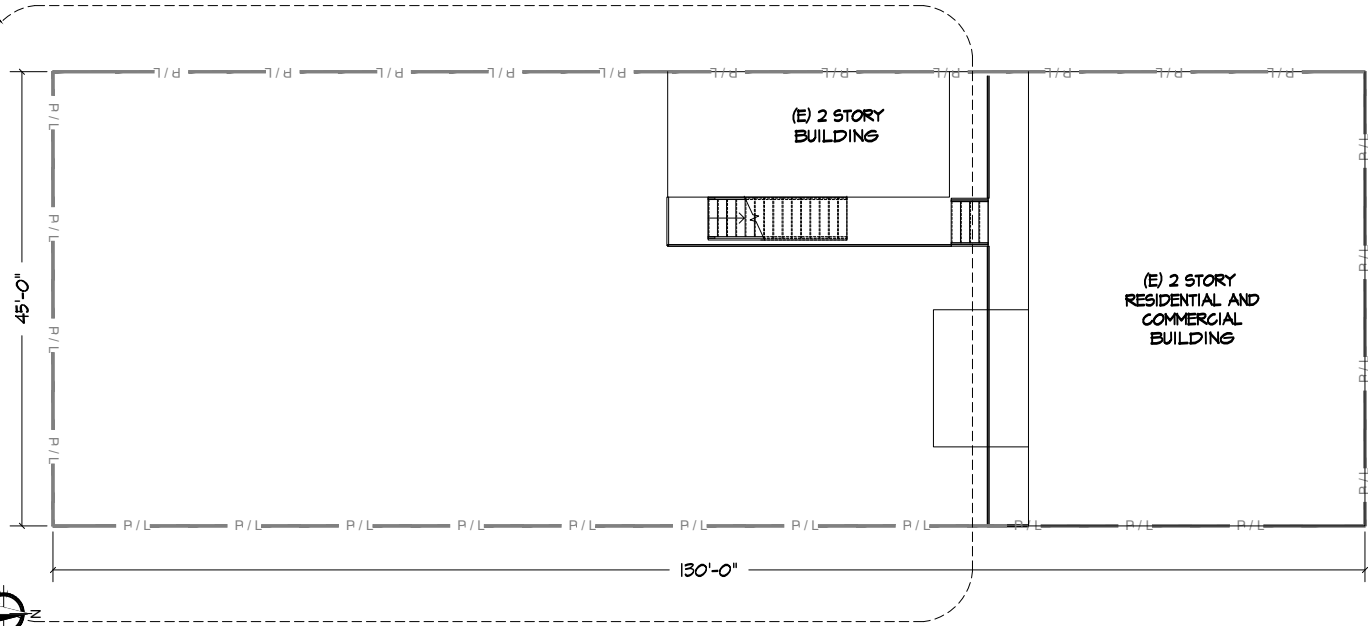


E ANAHEIM ST

EXISTING SITE PLAN

SCALE : N.T.S.

PROJECT AREA

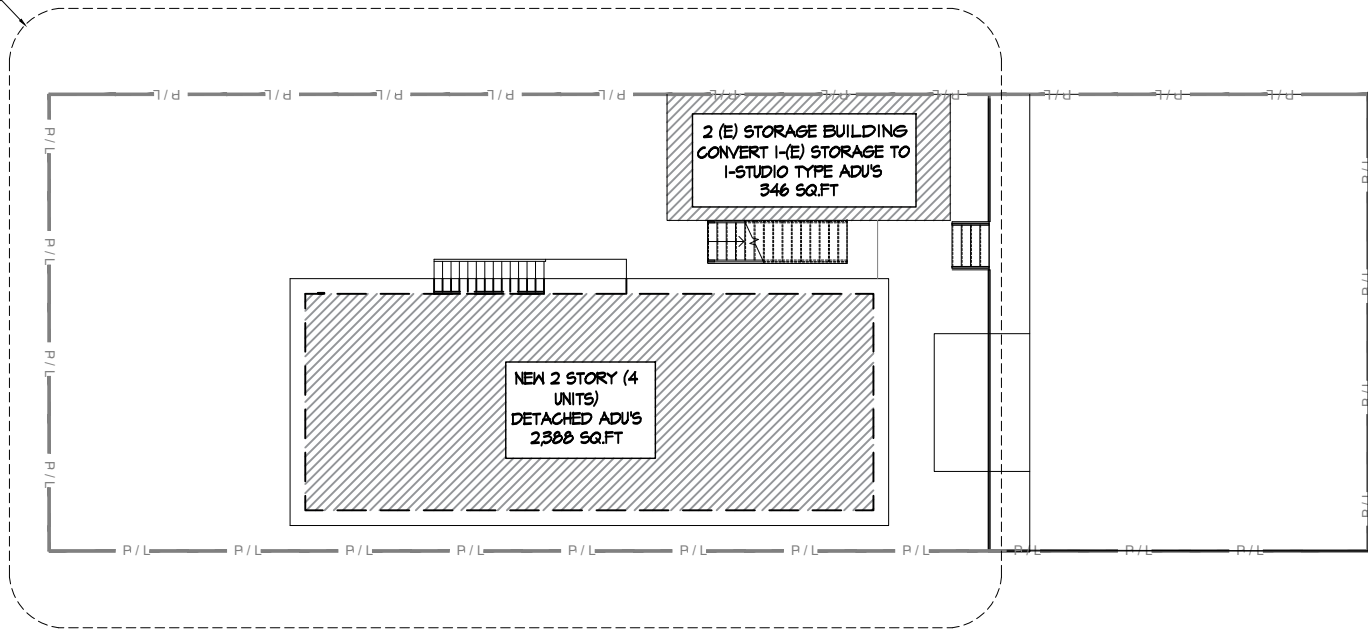

E ANAHEIM ST

PROPOSED SITE PLAN

SCALE : N.T.S.

PROJECT NAME:

(4) NEW DETACHED ADU'S
& (1) NEW ATTACHED ADU'S

PROJECT ADDRESS:

2626 E ANAHEIM ST, LONG BEACH, CA 90804

SHEET TITLE:

SITE PLAN



SCALE:

AS NOTED

DATE:


09 / 04 / 2025

A-1

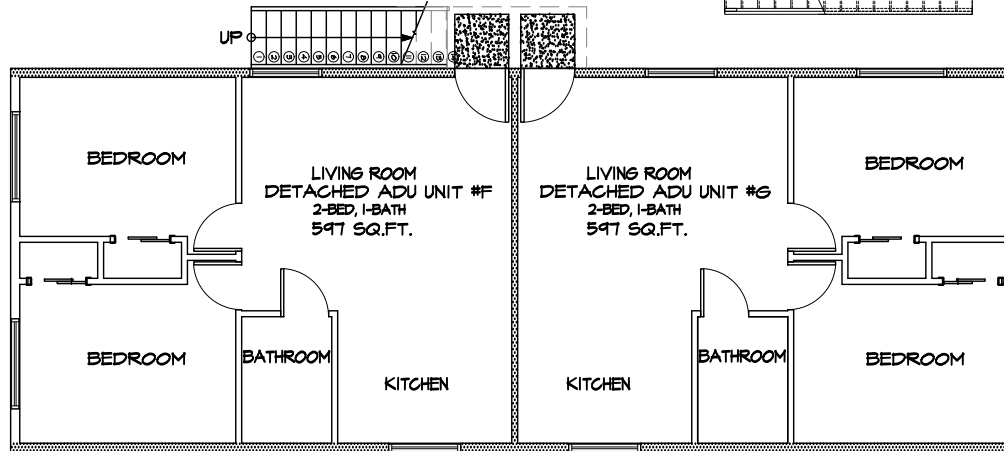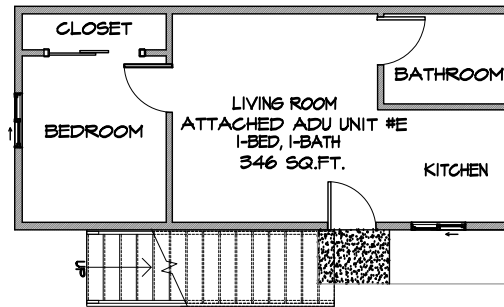

PROPOSED FIRST FLOOR PLAN

SCALE : N.T.S.

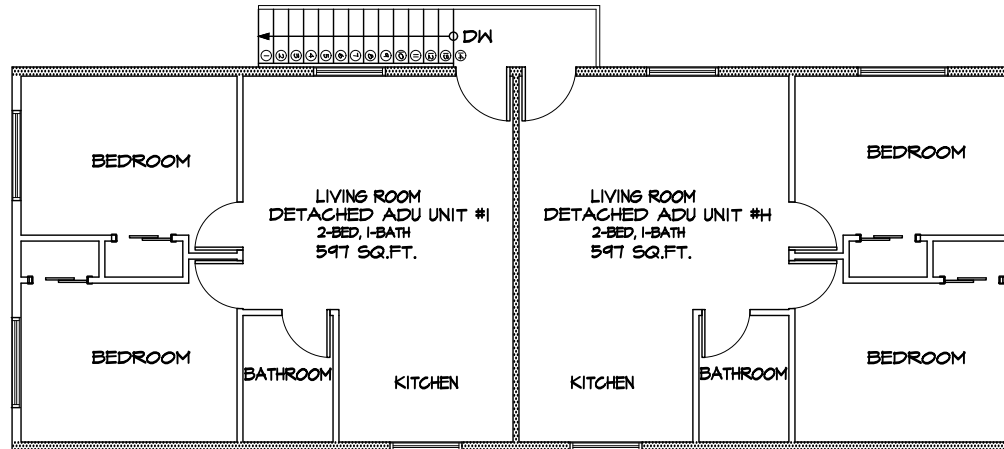

PROPOSED SECOND FLOOR PLAN

SCALE : N.T.S.



PROJECT NAME:

(4) NEW DETACHED ADU'S
& (1) NEW ATTACHED ADU'S

PROJECT ADDRESS:

2626 E ANAHEIM ST, LONG BEACH, CA 90804

SHEET TITLE:

PLANS

SCALE:

AS NOTED



DATE:

09 / 04 / 2025

A-2



NORTH ELEVATION

SCALE : N.T.S.

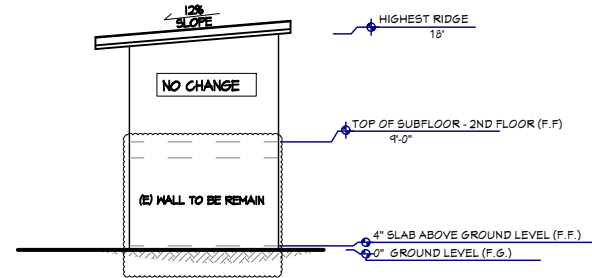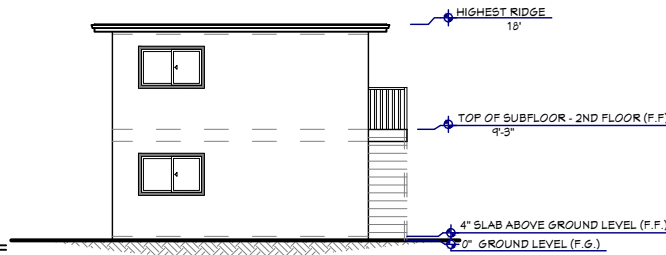



EAST ELEVATION

SCALE : N.T.S.

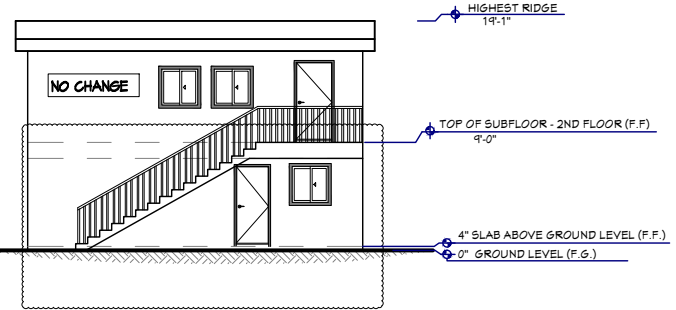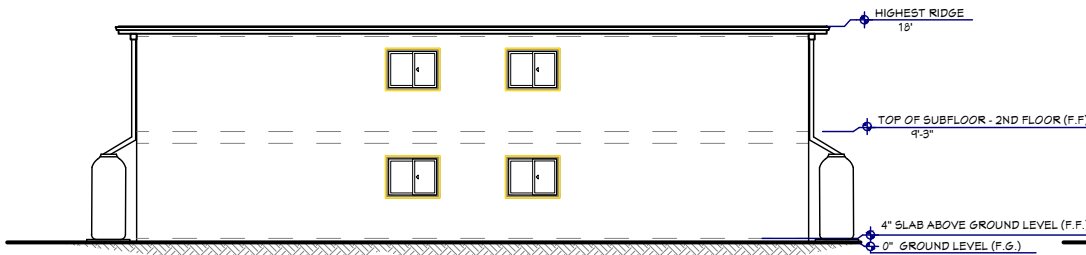


SOUTH ELEVATION

SCALE : N.T.S.

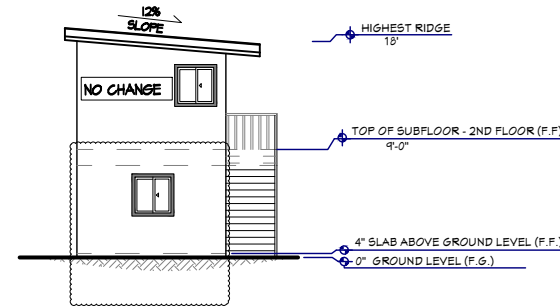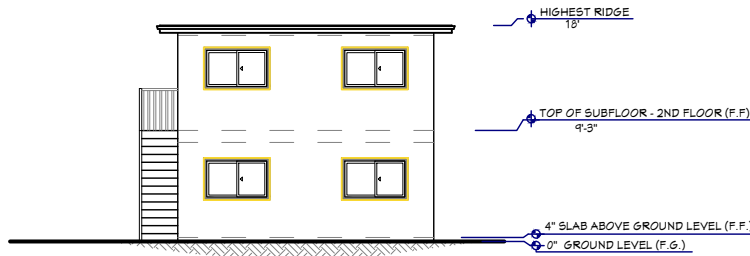

WEST ELEVATION

SCALE : N.T.S.

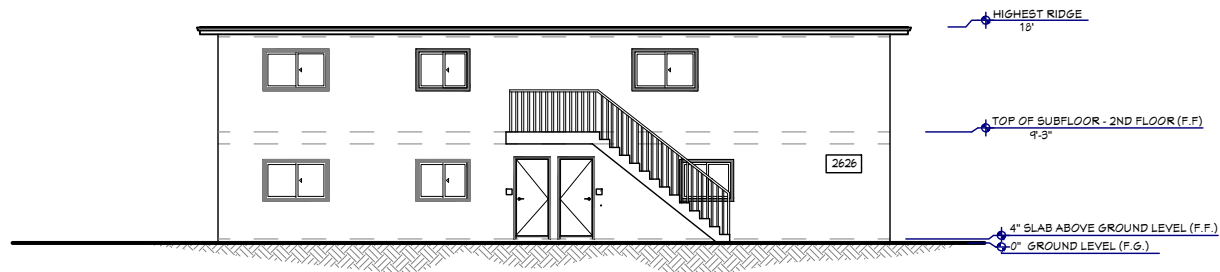

PROJECT NAME:

*(4) NEW DETACHED ADU'S
& (1) NEW ATTACHED ADU'S*

PROJECT ADDRESS:

2626 E ANAHEIM ST, LONG BEACH, CA 90804

SHEET TITLE:
ELEVATIONS

SCALE:
AS NOTED

DATE:
09 / 04 / 2025

A-3