
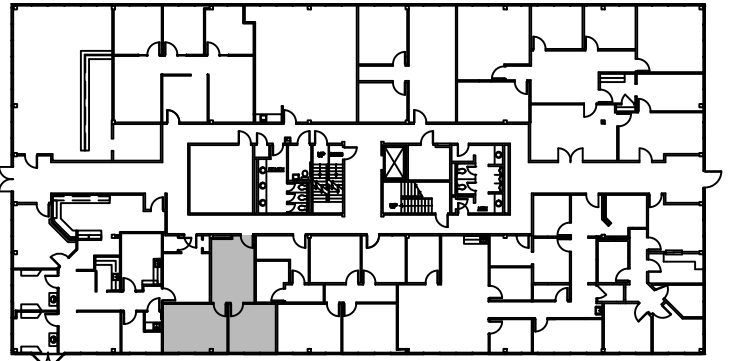


LEGEND	
EXISTING WALLS	NEW WALLS
EXISTING DOOR	NEW DOOR
EXISTING LOW WALL	NEW LOW WALL
EXISTING DEMO WALL	NEW DEMO WALL
NEW RELOCATED DOOR	N/A

ISSUE DATES	
09-11-2023	ISSUE FOR REVIEW

THE PRESERVE
 2060 NORTH LOOP WEST HOUSTON, TX 77018
 SUITE 40101

PROJECT:	925-THE PRESERVE
PLotted SCALE:	1/8" = 1'-0"
CHECKED BY:	WM
FILE NAME:	925-THE PRESERVE
SHEET TITLE:	EXISTING FLOOR PLAN
SHEET NUMBER:	EX-1

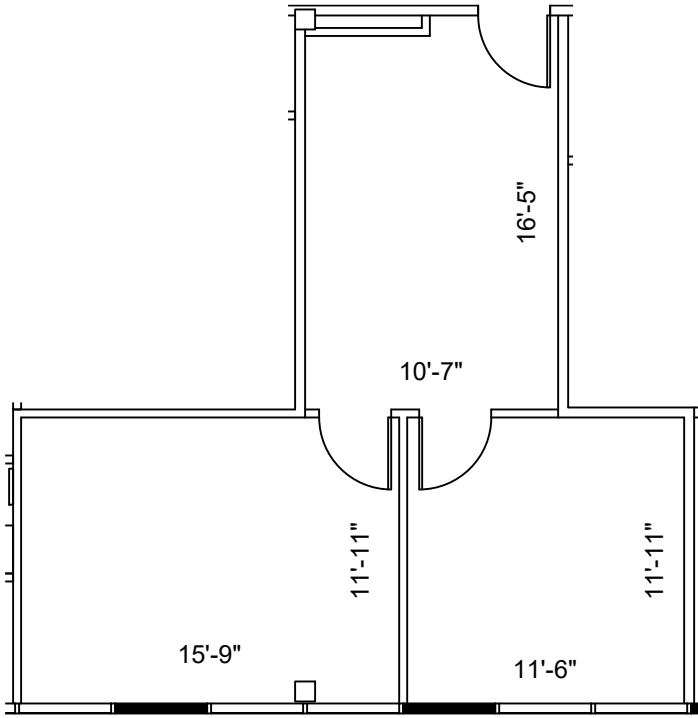

1st FLOOR
 KEY PLAN

SUITE 40101
626 NRA
FLOOR PLAN
 SCALE: 1/8"=1'-0"

FLOOR PLANS MAY NOT BE TO SCALE AND MAY NOT REFLECT EXISTING CONDITIONS AND SHALL NOT BE RELIED UPON AS SUCH THESE DRAWINGS ARE DESIGN INTENT AND ARE AN EXHIBIT TO THE LEASE