



**LEGEND**

EXISTING WALLS	NEW WALLS	EXISTING LOW BEAM	NEW LOW BEAM
EXISTING DOOR	NEW DOOR	EXISTING RELOCATED DOOR	NEW RELOCATED DOOR

**ISSUE DATES**


1	12-21-23	ISSUE FOR

**SPECTRUM**  
 613 NW LOOP  
 SAN ANTONIO, TX 78216  
 LEVEL 9

PROJECT	922-SPECTRUM
PLOT SCALE	1/8"=1'-0" & 5 X 11
CHECKED BY	AE
DRAWN BY	AE
FILE NAME	922-SPECTRUM

**SHEET TITLE**  
 EXISTING PLAN

**SHEET NUMBER**  
 EX-1

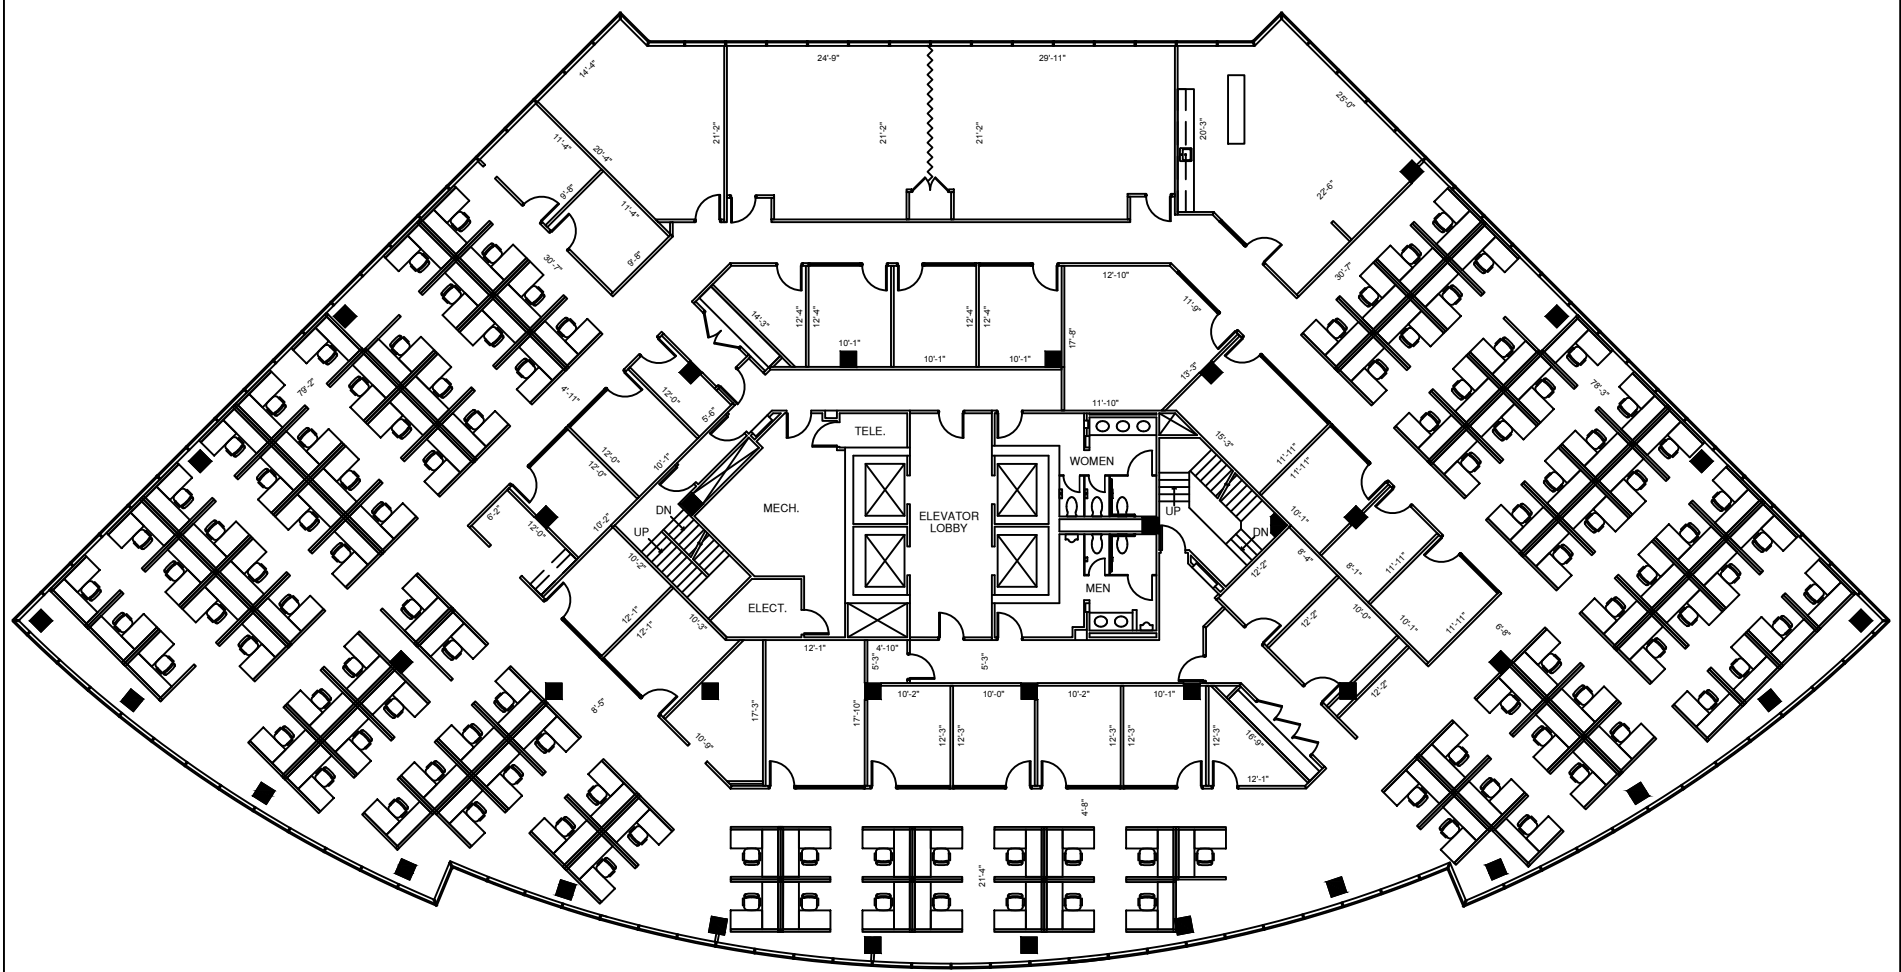

SUITE 900  
 17,900

**LEVEL 09**  
**17,900 NRA**

**1 FLOOR PLAN**  
 SCALE: 1/8"=1'-0"

FLOOR PLANS MAY NOT BE TO SCALE AND MAY NOT REFLECT EXISTING CONDITIONS AND SHALL NOT BE RELIED UPON AS SUCH THESE DRAWINGS ARE DESIGN INTENT AND ARE AN EXHIBIT TO THE LEASE