


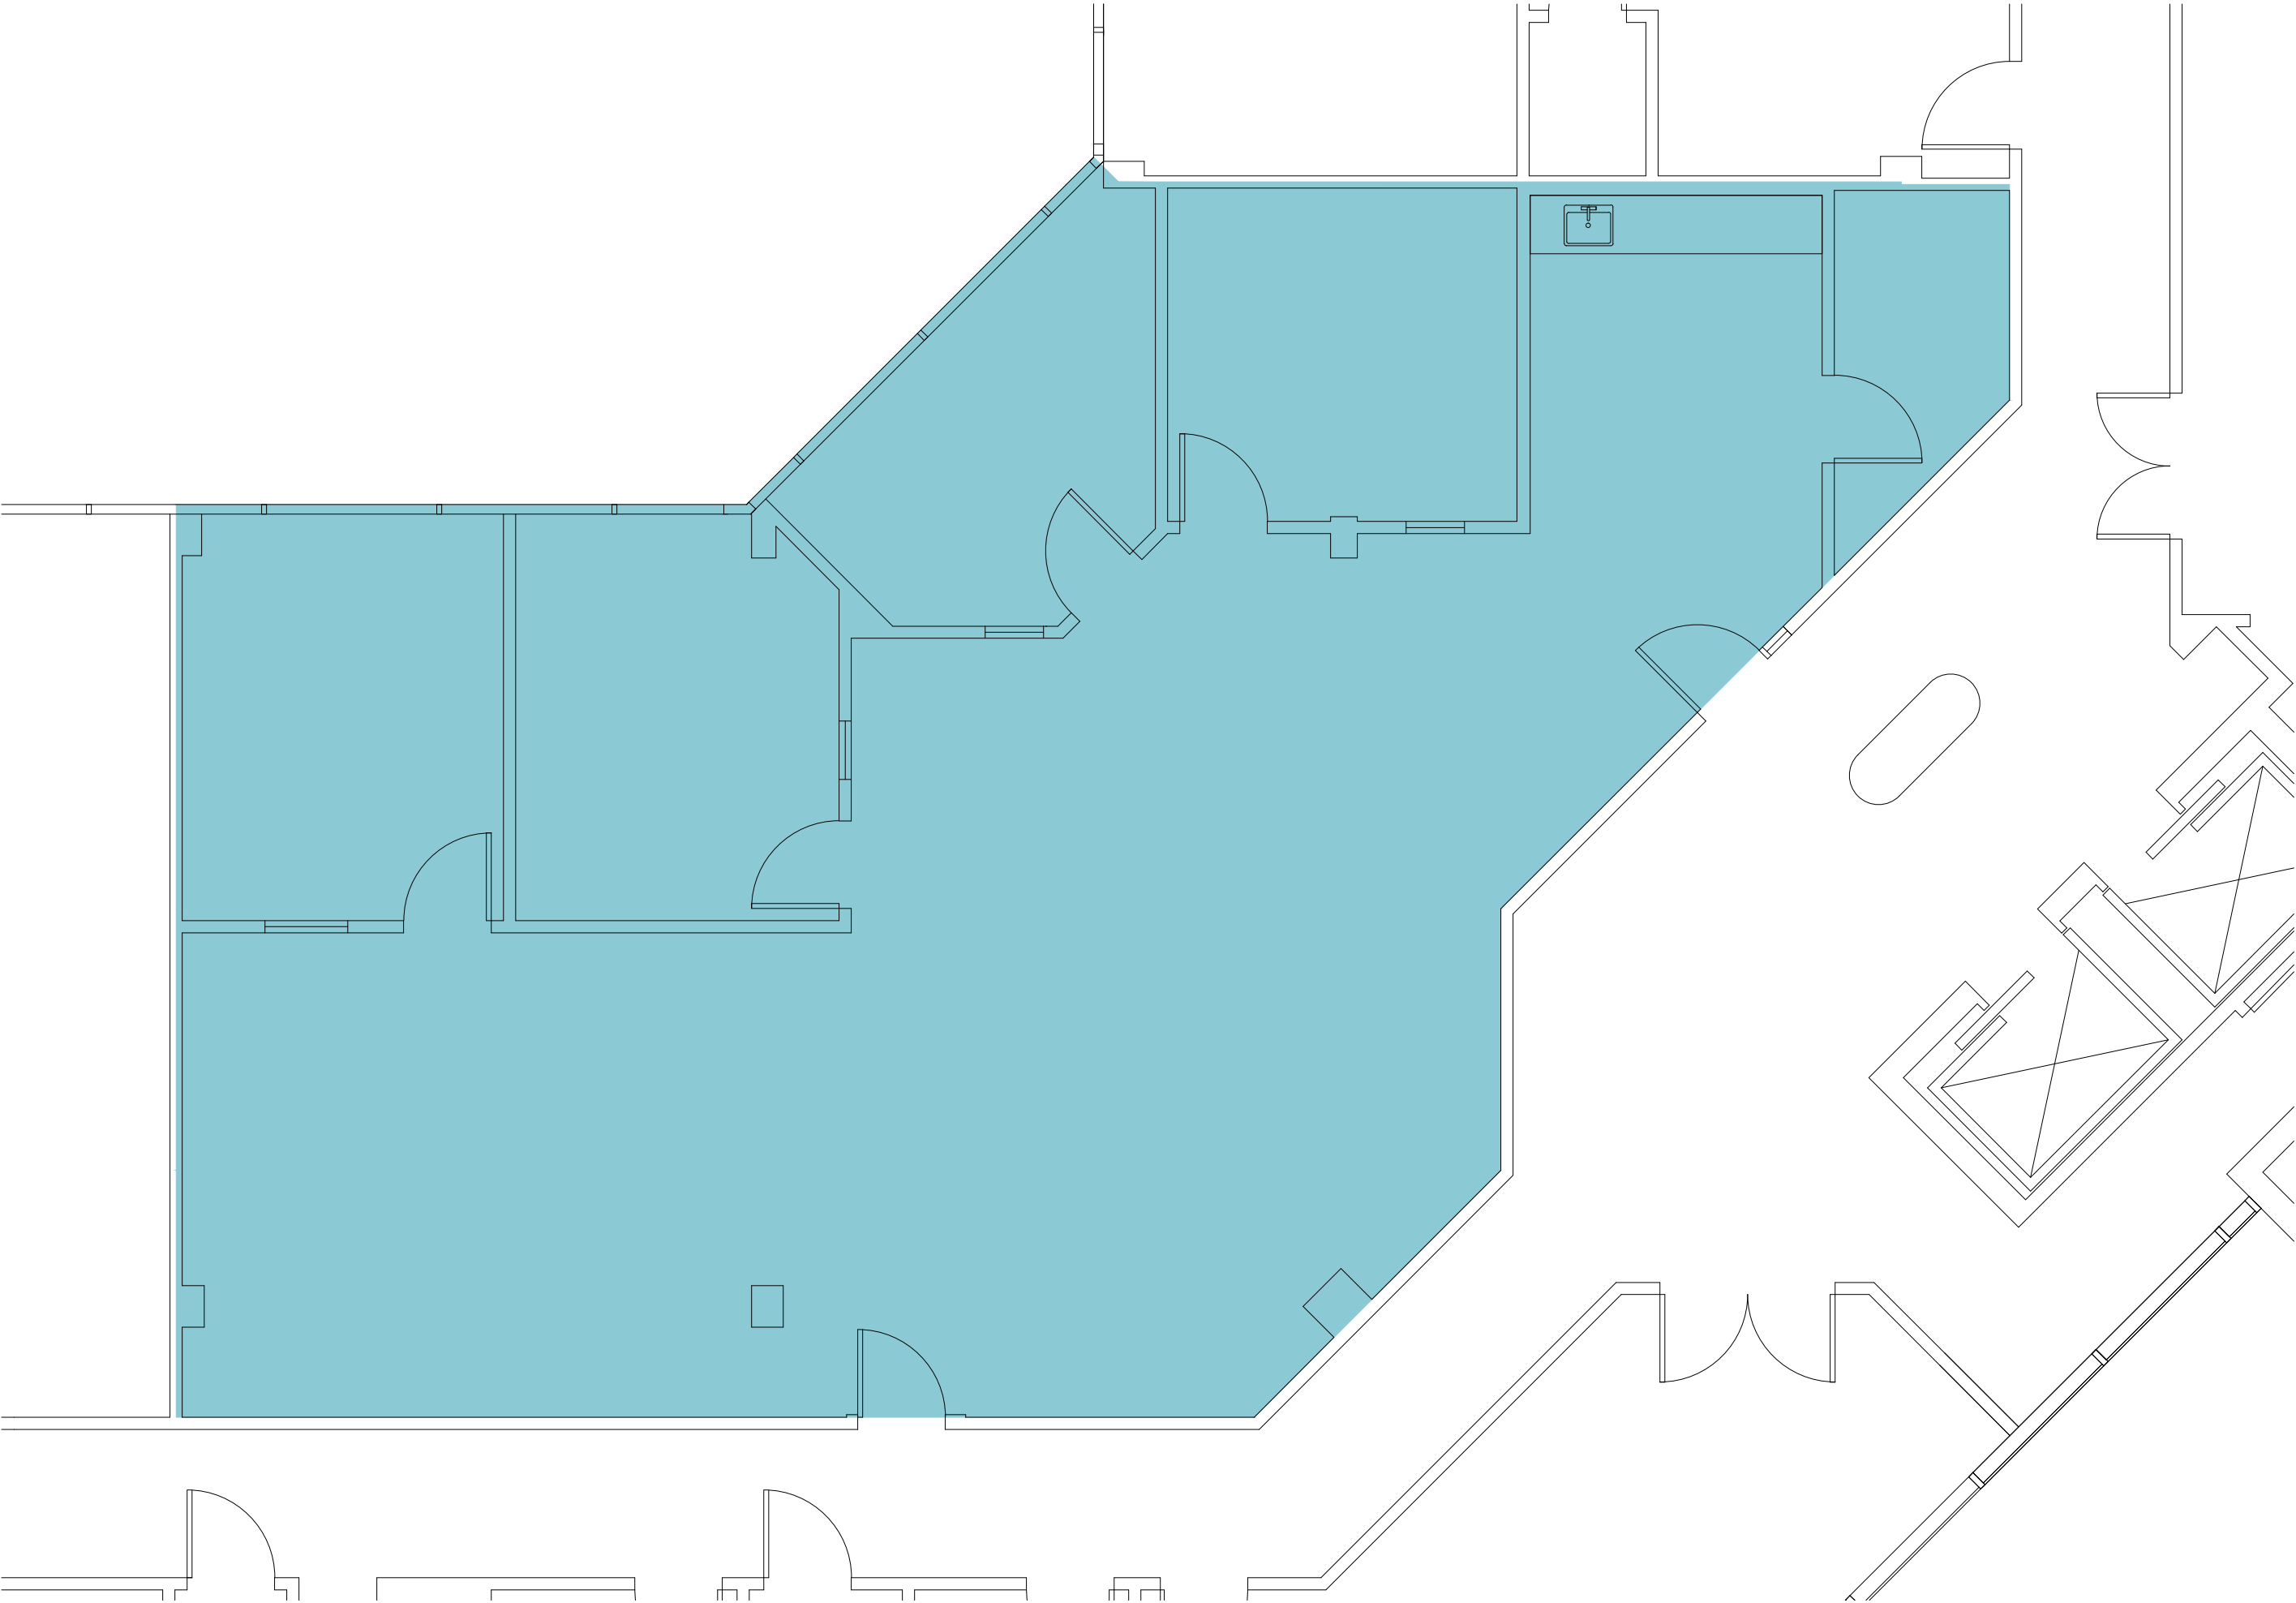

ATLANTA
706.623.2384

ORLANDO
407.971.8688

TAMPA
727.548.9595

www.measureDYNAMICS.COM

PREPARED FOR:

PROJECT NAME:

Corporate Square

28050 US Highway 19 North
Clearwater, Florida 33761

PROJECT NUMBER:	BDG-045
DRAWN BY:	DEA
CHECKED BY:	DEA
DATE:	2/7/2020
SCALE:	3/16"=1'-0"

SHEET TITLE
Suite 504 Floor Plan Usable Area = 1,889 SF
SHEET NUMBER:
A1.1