




2 OVERALL EAST ELEVATION
SCALE: 1/8" = 1'-0"

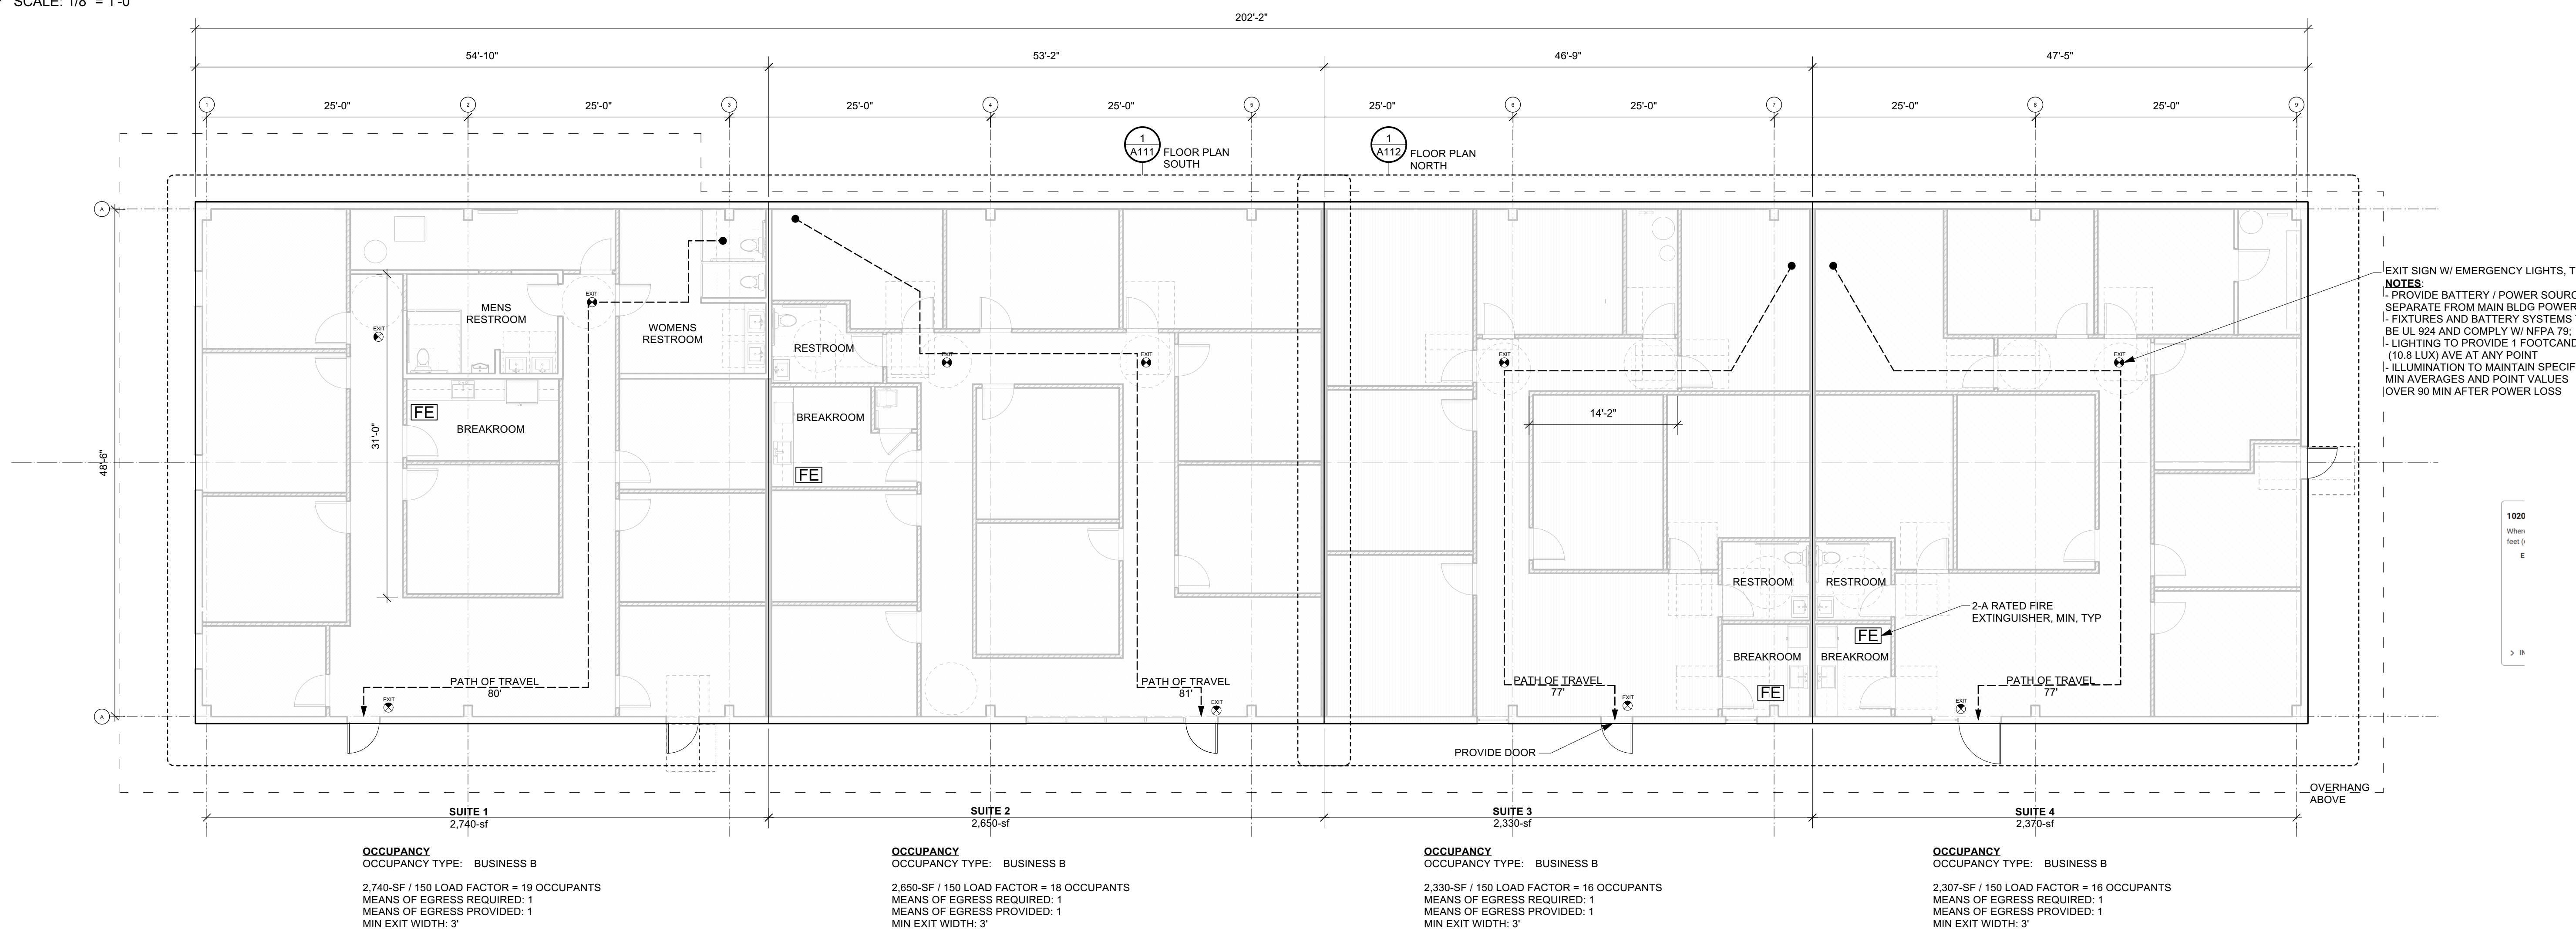

1 OVERALL FLOOR PLAN
SCALE: 1/8" = 1'-0"

Suite #1 - LEASED

Suite #2 - LEASED

Suite #3 - 2330 SF

Suite #4 - LEASED

