



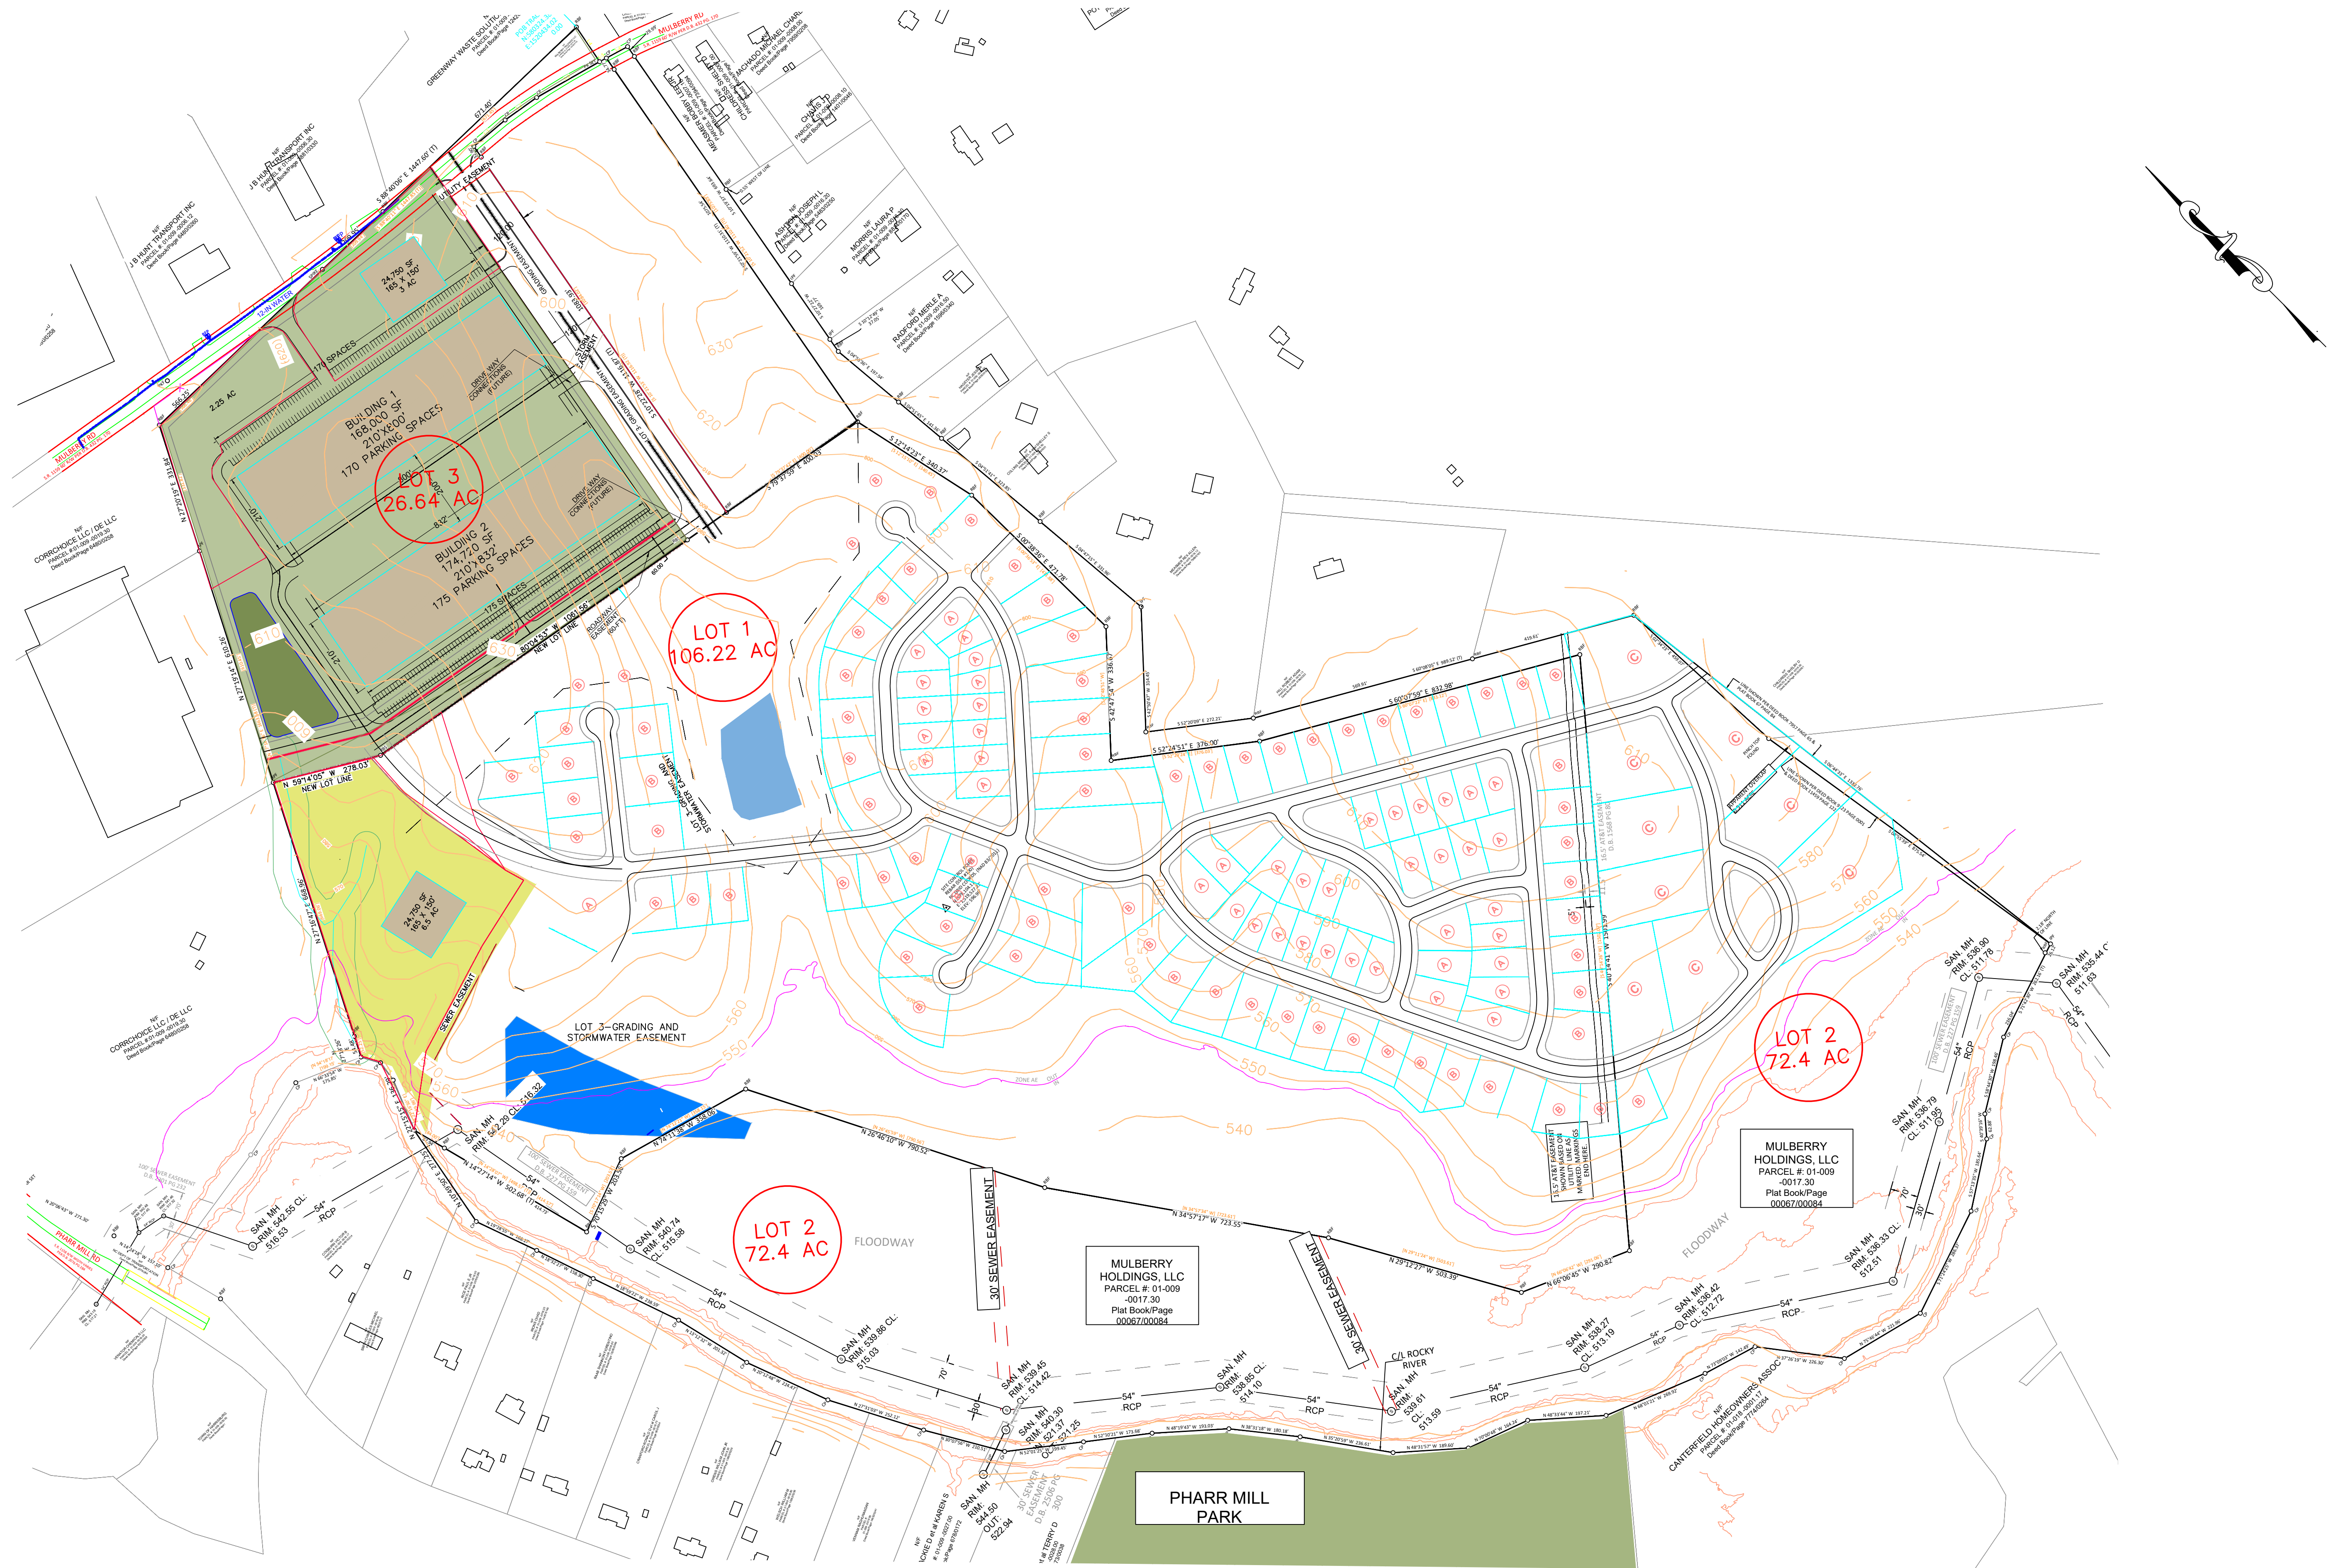

PLAN SUBJECT TO APPROVAL

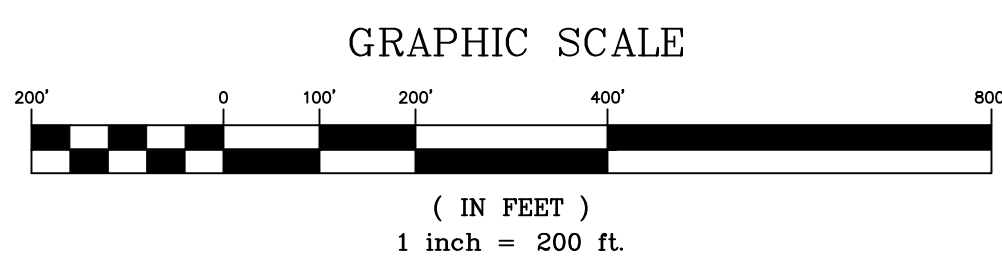

DATE		DESCRIPTION	

OWNER	MULBERRY HOLDINGS, LLC
	MULBERRY HOLDINGS, LLC
DATE	06/25/2026
PROPOSED OVERAL DEVELOPMENT	2061-2173 MULBERRY ROAD
	HARRISBURG, NC 28025
MIXED USE SITE PLAN	
JOB NUMBER	170702
SHEET NUMBER	C-112

MEADE GUNNELL
ENGINEERING, P.C.
PO Box 730
Cornelius, NC 28031
704-655-7280 Firm C0984

NOTICE: This document, including all drawings, is the property of MEADE GUNNELL ENGINEERING, P.C. and shall remain the property of MEADE GUNNELL ENGINEERING, P.C. until it is returned to MEADE GUNNELL ENGINEERING, P.C. in its entirety. No part of this document may be reproduced, stored in a retrieval system, or transmitted, in any form or by any means, electronic, mechanical, photocopying, recording, or by any information storage and retrieval system, without the prior written permission of MEADE GUNNELL ENGINEERING, P.C.