

1 DIMENSIONED PLAN  
1/8" = 1'-0"

GROSS BUILDING AREA = 29,829 S.F.  
 USABLE OFFICE AREA = 9,014 S.F.  
 USABLE WAREHOUSE AREA = 19,921 S.F.  
 DIMENSIONS ARE TAKEN FROM:  
 FACE OF FINISH AT EXISTING  
 FACE OF STUD AT NEW

SHEET NO. **SELECT AIR**  
 417 NORRIS AVENUE  
 NASHVILLE, TENNESSEE 37204

MANUEL ZETLIN ARCHITECTS  
 TEL: 615 254-8888  
 FAX: 615 254-8889  
 187 2ND AVE SOUTH, NASHVILLE, TN 37203



CONSULTANTS

REVISIONS


THIS DRAWING IS THE PROPERTY OF  
 MANUEL ZETLIN ARCHITECTS AND ALL  
 ANY UNAUTHORIZED REPRODUCTION  
 OR USE WITHOUT THE PRIOR  
 EXPRESSED WRITTEN CONSENT OF  
 MAZ IS PROHIBITED.

SHEET TITLE  
**FLOOR PLAN  
 - DIMENSION**

SCHEMATIC DESIGN  
 DATE: JAN 16, 2012  
 DRAWN BY: LLR  
 PROJECT NO: 1073

SHEET NO.

**A101**

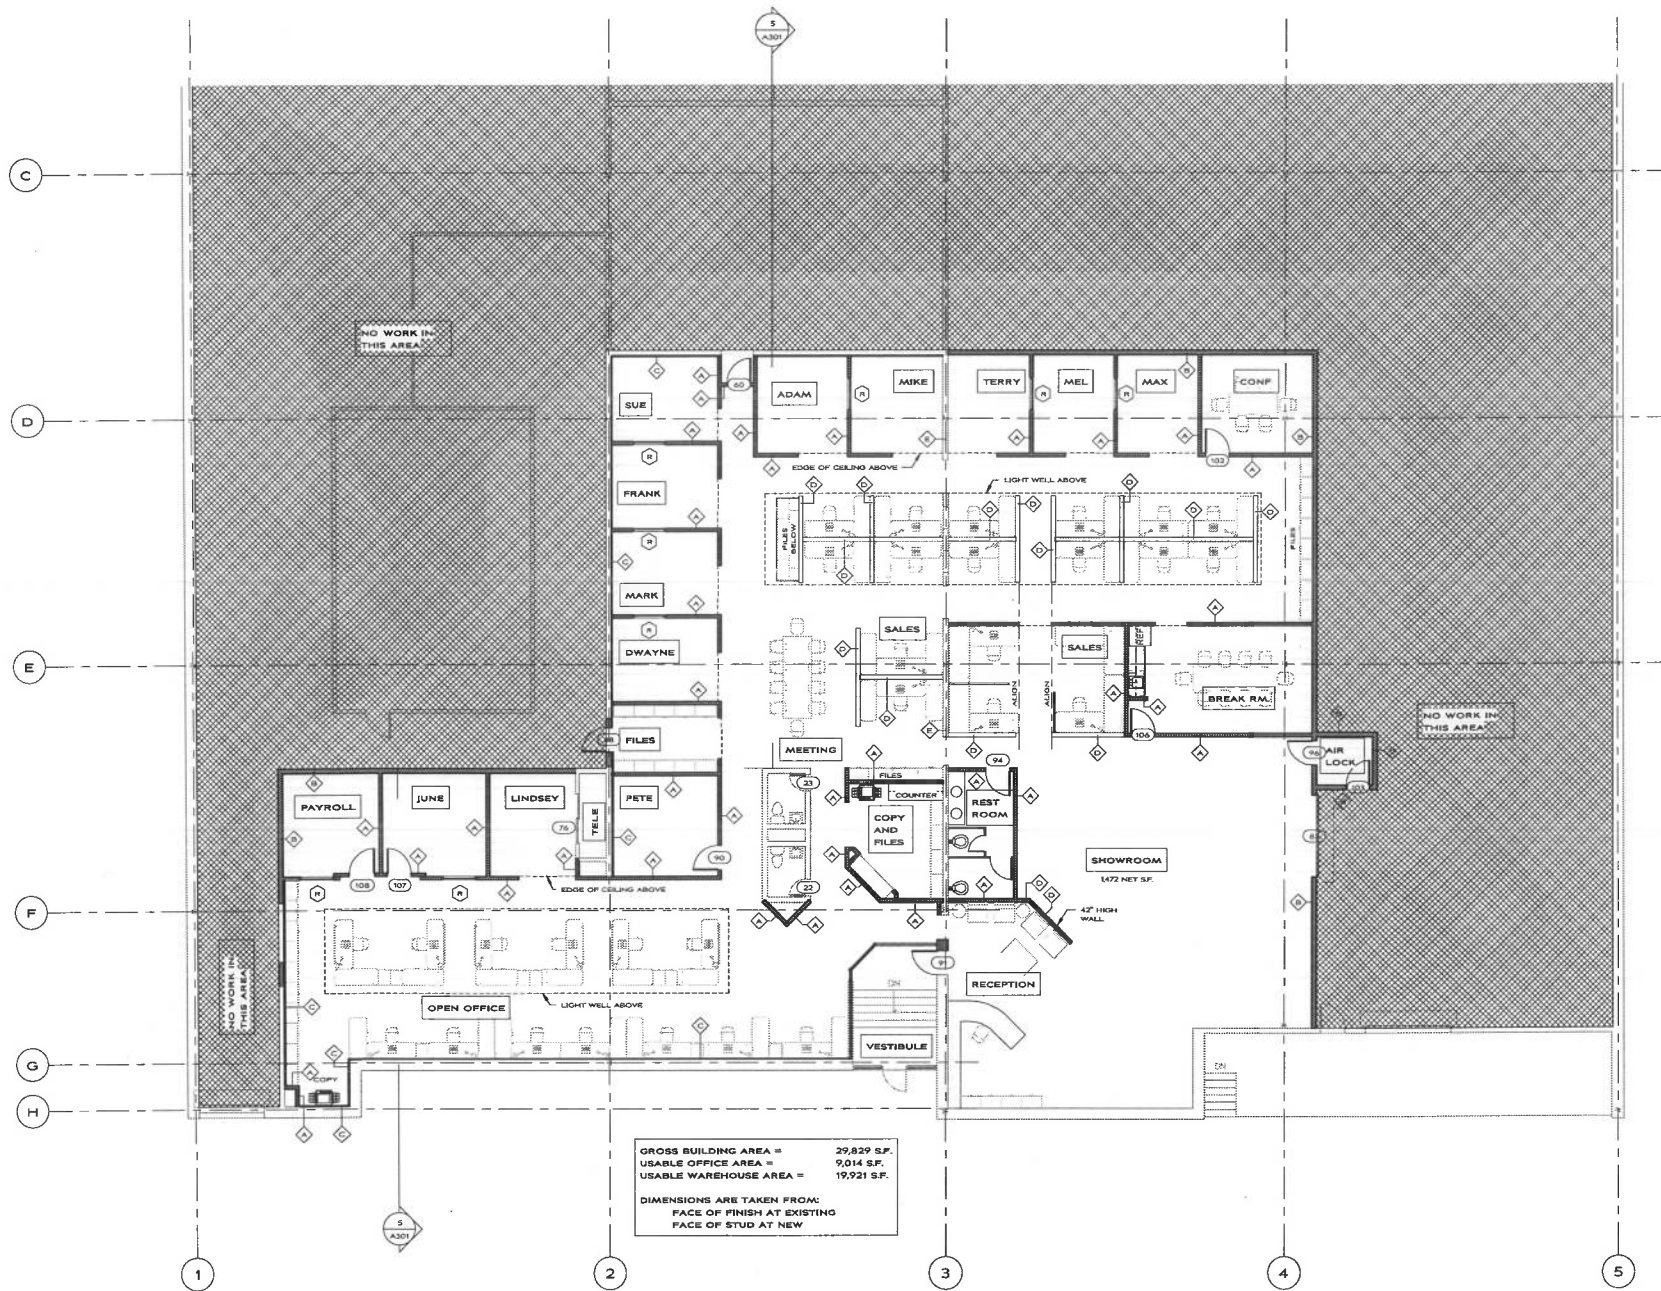

GROSS BUILDING AREA = 29,829 S.F.  
 USABLE OFFICE AREA = 9,014 S.F.  
 USABLE WAREHOUSE AREA = 19,921 S.F.

DIMENSIONS ARE TAKEN FROM:  
 FACE OF FINISH AT EXISTING  
 FACE OF STUD AT NEW

1 ANNOTATED PLAN  
 1/8" = 1'-0"

SHEET TITLE  
**SELECT AIR**

CONTRACTOR  
**MANUEL ZEITLIN ARCHITECTS**


OWNER  
 TEL: 615 262-3880  
 FAX: 615 262-4829  
 101 207 AVENUE SOUTH, NASHVILLE, TN 37203

SHEET TITLE  
**FLOOR PLAN  
 - ANNOTATED**

SCHEMATIC DESIGN  
 DATE: JAN. 16, 2012  
 DRAWN BY: AUTHOR  
 PROJECT NO.: 1173

SHEET NO.  
**A102**

THIS DRAWING IS THE PROPERTY OF  
 MANUEL ZEITLIN ARCHITECTS (MZA),  
 AND UNAUTHORIZED REPRODUCTION  
 OR USAGE WITHOUT THE PRIOR  
 EXPRESS WRITTEN CONSENT OF  
 MZA IS PROHIBITED.

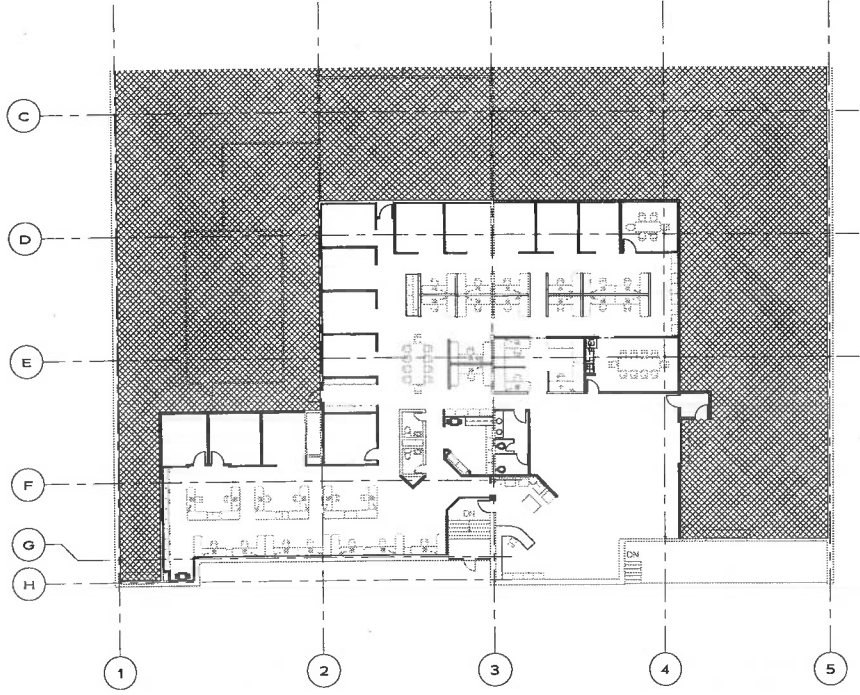

① ANNOTATED PLAN  
 1/16" = 1'-0"

SHEET TITLE  
**SELECT AIR**  
 477 NORRIS AVENUE  
 NORTONVILLE, TENNESSEE 37024

MANUEL ZEITLIN ARCHITECTS  
 TEL. 615 396-3880  
 FAX 615 396-4808  
 1872 287 AVE SOUTH NORTONVILLE, TN 37023

CONSULTANT:

REVISIONS:


THIS DRAWING IS THE PROPERTY OF  
 MANUEL ZEITLIN ARCHITECTS (MZA).  
 ANY UNAUTHORIZED REPRODUCTION  
 OR USAGE WITHOUT THE FIRM'S  
 EXPRESSED WRITTEN CONSENT OR  
 MZA IS PROHIBITED.

SHEET TITLE  
**FINISH PLANS**

SCHEMATIC DESIGN  
 DATE: JAN 16, 2012  
 DRAWN BY: AUTHOR  
 PROJECT NO: 1173

SHEET NO:

**A103**

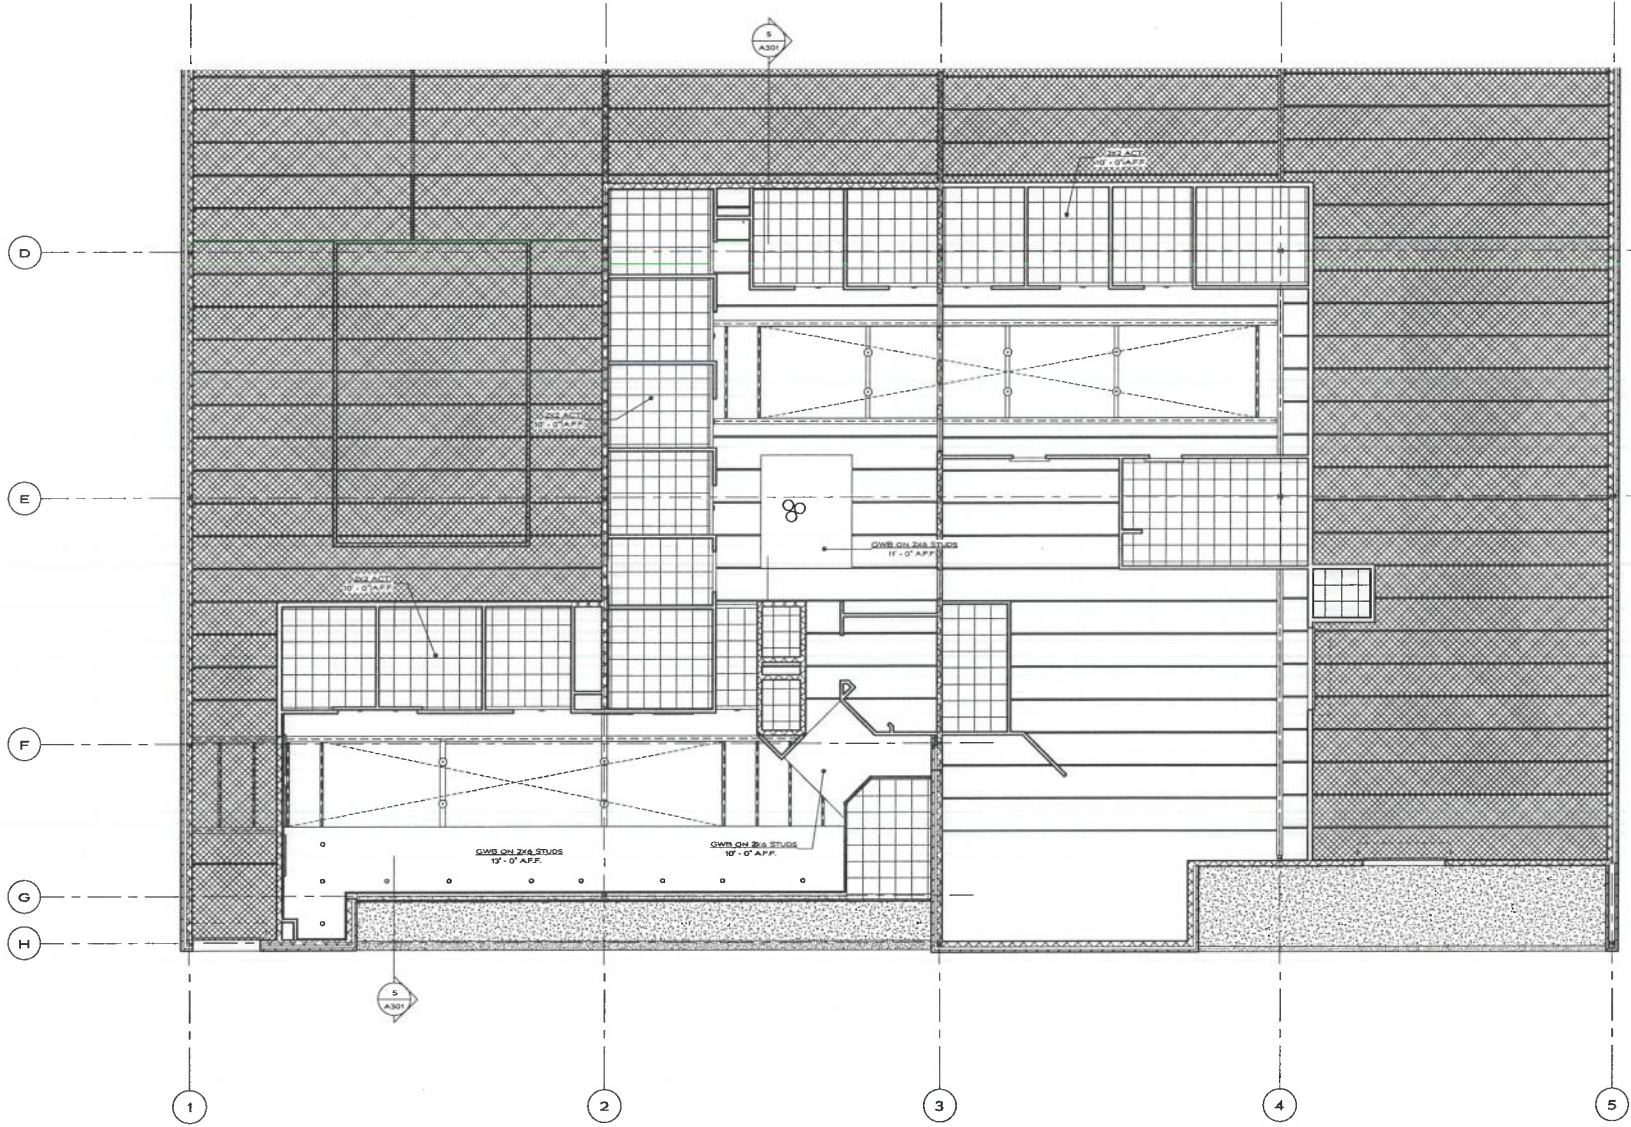

1 FLOOR PLAN - DIMENSION  
1/8" = 1'-0"

**SELECT AIR**

807 NORFOLK AVENUE  
NASHVILLE, TENNESSEE 37204

**MANUEL ZEITLIN ARCHITECTS**

TEL: 615 266-8890  
FAX: 615 266-4899

897 1ST AVE SOUTH, IRMOBILE TN, 37032

THIS DRAWING IS THE PROPERTY OF  
MANUEL ZEITLIN ARCHITECTS AND  
ANY UNAUTHORIZED REPRODUCTION  
OR USAGE WITHOUT THE PRIOR  
EXPRESSED WRITTEN CONSENT OF  
MZA IS PROHIBITED.


**REFLECTED  
CEILING PLAN**

SCHEMATIC DESIGN  
DATE: JAN. 16, 2012  
DRAWN BY: AUTHOR  
PROJECT NO.: 1173

SHEET NO.  
**A104**



1 FLOOR PLAN - EXISTING  
1/16" = 1'-0"

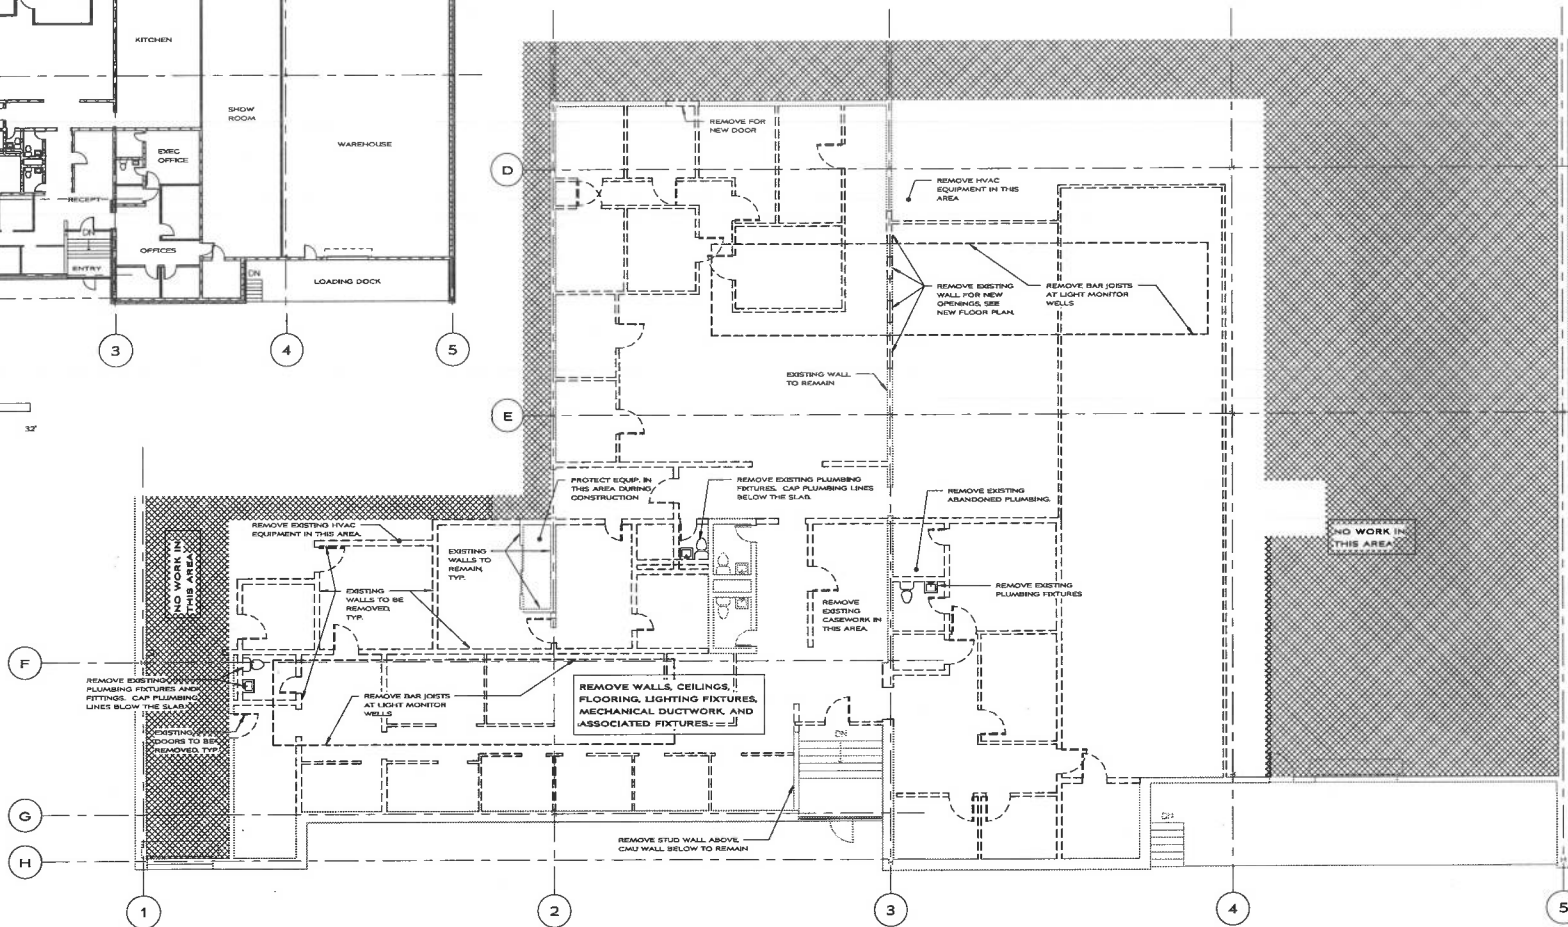

2 FLOOR PLAN - DEMOLITION  
1/8" = 1'-0"

SHEET TITLE  
**SELECT AIR**

MANUEL ZEITLIN ARCHITECTS  
615 S. GARDNER  
FALLS CHURCH, VA 22034  
187 237 AVE SOUTH/DAVENVILLE TN 37133




CONTRACTOR  
REVISIONS

THE DRAWING IS THE PROPERTY OF MANUEL ZEITLIN ARCHITECTS. ANY UNAUTHORIZED REPRODUCTION OR USAGE WITHOUT THE PRIOR EXPRESSED WRITTEN CONSENT OF MANUEL ZEITLIN ARCHITECTS IS PROHIBITED.


SHEET TITLE  
**EXISTING PLAN**

SCHEMATIC DESIGN  
DATE: JAN. 16, 2012  
DRAWN BY: AUTHOR  
PROJECT NO.: 1173


SHEET NO.  
**X101**

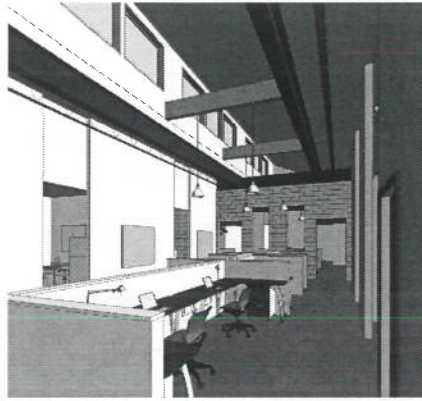


1 3D VIEW 1

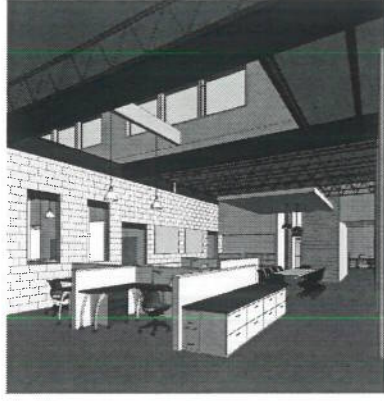


2 3D VIEW 2

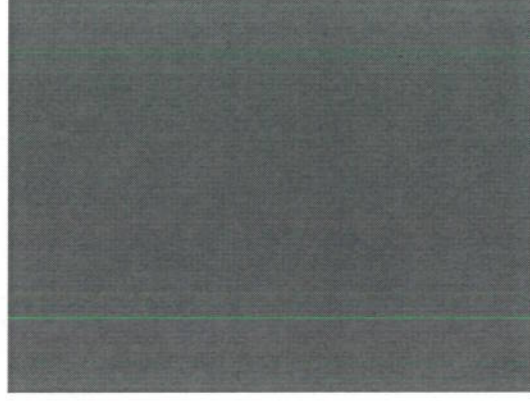

3 3D VIEW 3

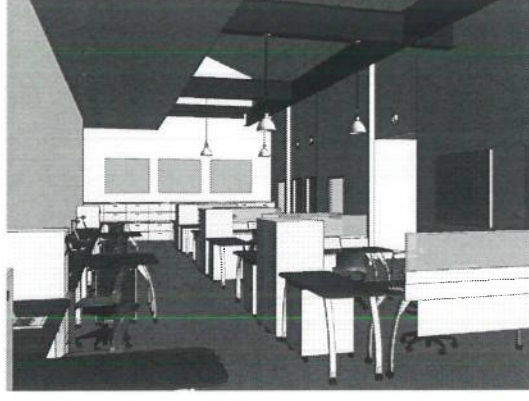

4 3D VIEW 4

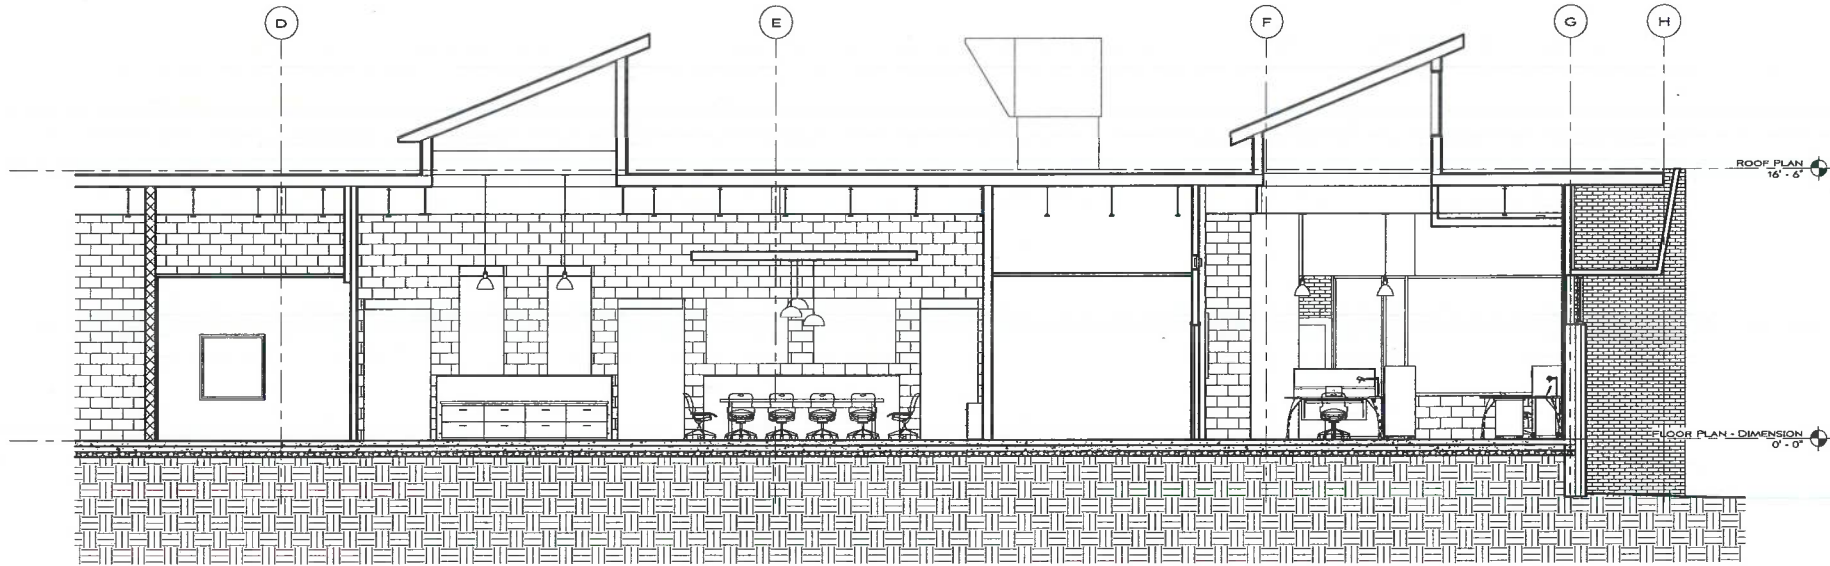

5 SECTION 4  
1/4" = 1'-0"

SHEET TITLE  
**SELECT AIR**

407 NORRIS AVENUE  
NORRISVILLE, TENNESSEE 37024

MANUEL ZETLIN ARCHITECTS

TEL: 615 344-4899  
FAX: 615 344-4899

180 2ND AVE SOUTH NORRISVILLE, TN 37022



CONSULTANT

REVISIONS

THIS DRAWING IS THE PROPERTY OF  
MANUEL ZETLIN ARCHITECTS AND ALL  
ANY UNAUTHORIZED REPRODUCTION  
OR USAGE WITHOUT THE WRITTEN  
EXPRESSED WRITTEN CONSENT OF  
MZA IS PROHIBITED.

SHEET TITLE  
**BUILDING  
SECTION  
INTERIOR  
VIEWS**

SCHEMATIC DESIGN  
DATE: JAN 16, 2012  
DRAWN BY: AUTHOR  
PROJECT NO: 1173

SHEET NO.

**A301**