




SOUTHEAST ELEVATION

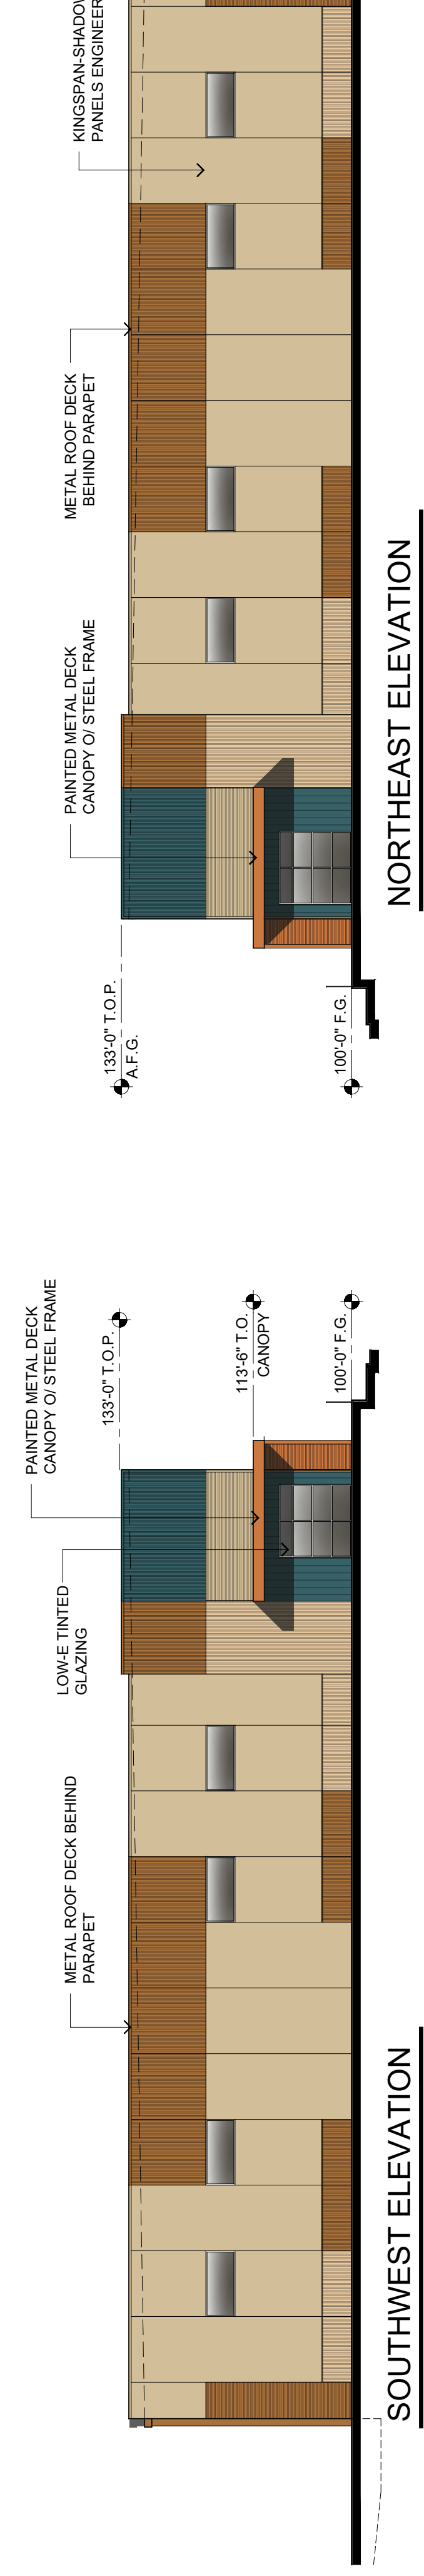

SOUTHWEST ELEVATION

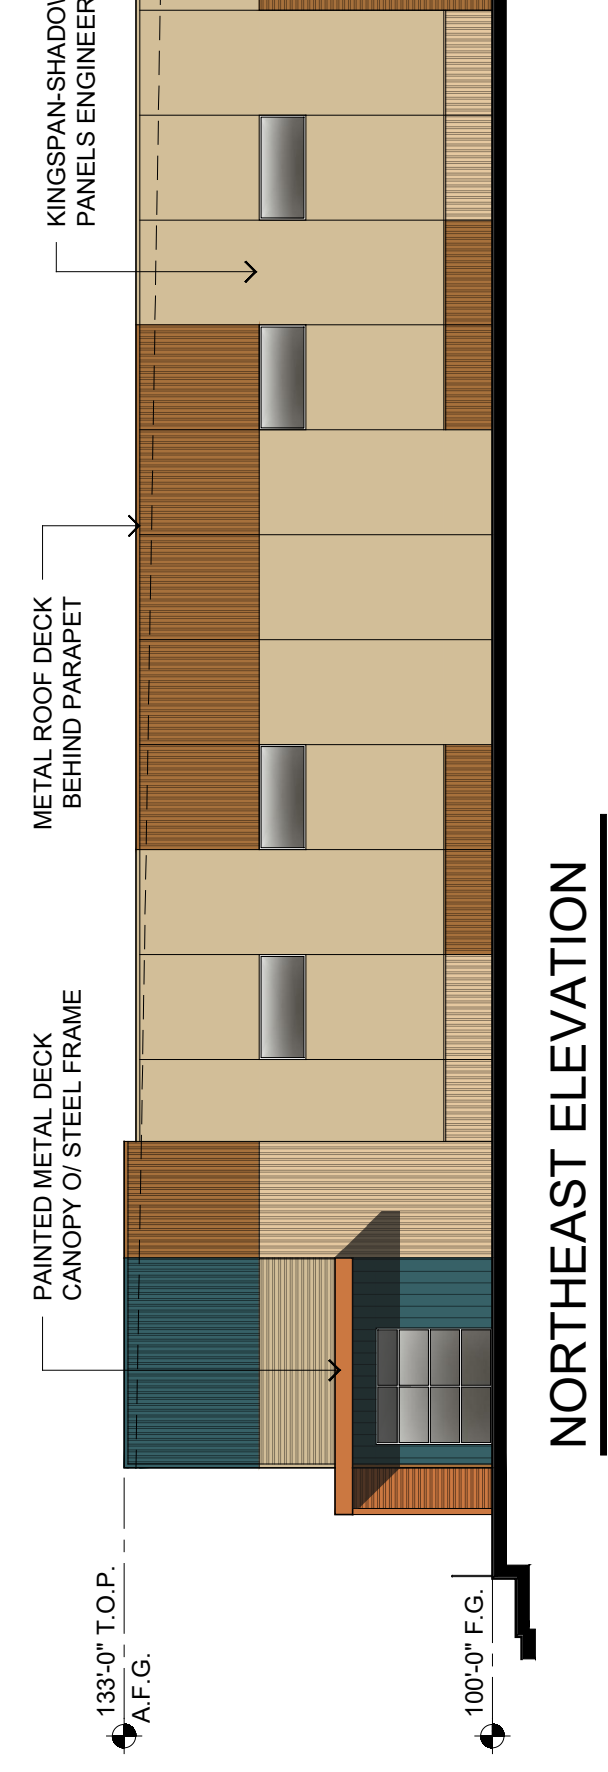

NORTHEAST ELEVATION

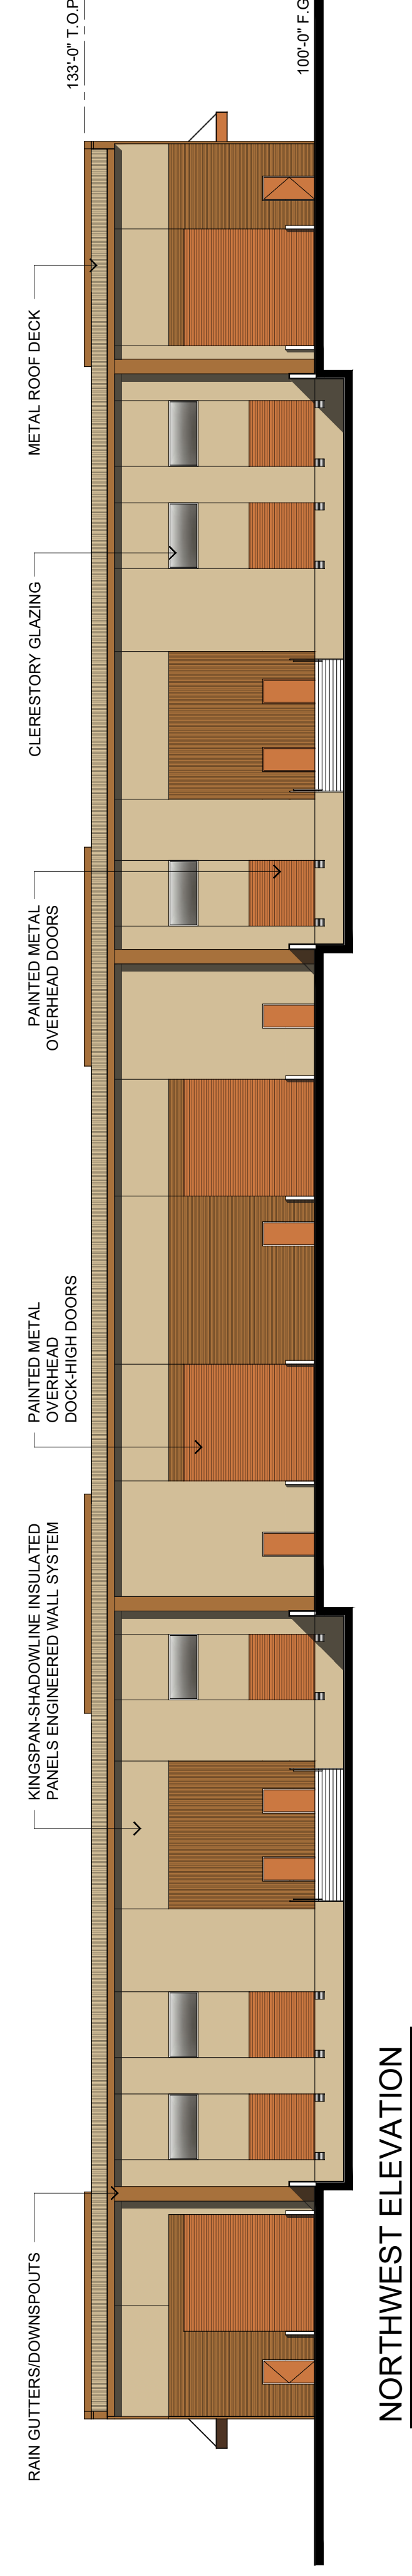

NORTHWEST ELEVATION

PAD 7 - CONCEPTUAL ELEVATIONS BLDG. B

SCALE : 1/16" = 1'-0"