


archi-ology  
 the art & science of building design  
 ARCHITECT ENGINEER  
 70 BOX 1988  
 MURKIN, KY  
 PHONE: 270.331.5439  
 archi@archi-ology.com

MCBRIDE STRIP CENTER  
 NEW HOLD AND N FRIENDSHIP ROAD  
 PADUCAH, KY 42001

DATE: 08.08.2023  
 PROJECT NUMBER: 2301-08  
 DRAWN BY: LRS  
 CHECKED BY: KJP  
 PROJECT TITLE: FIRST FLOOR PLAN  
 SHEET NUMBER: A1.1

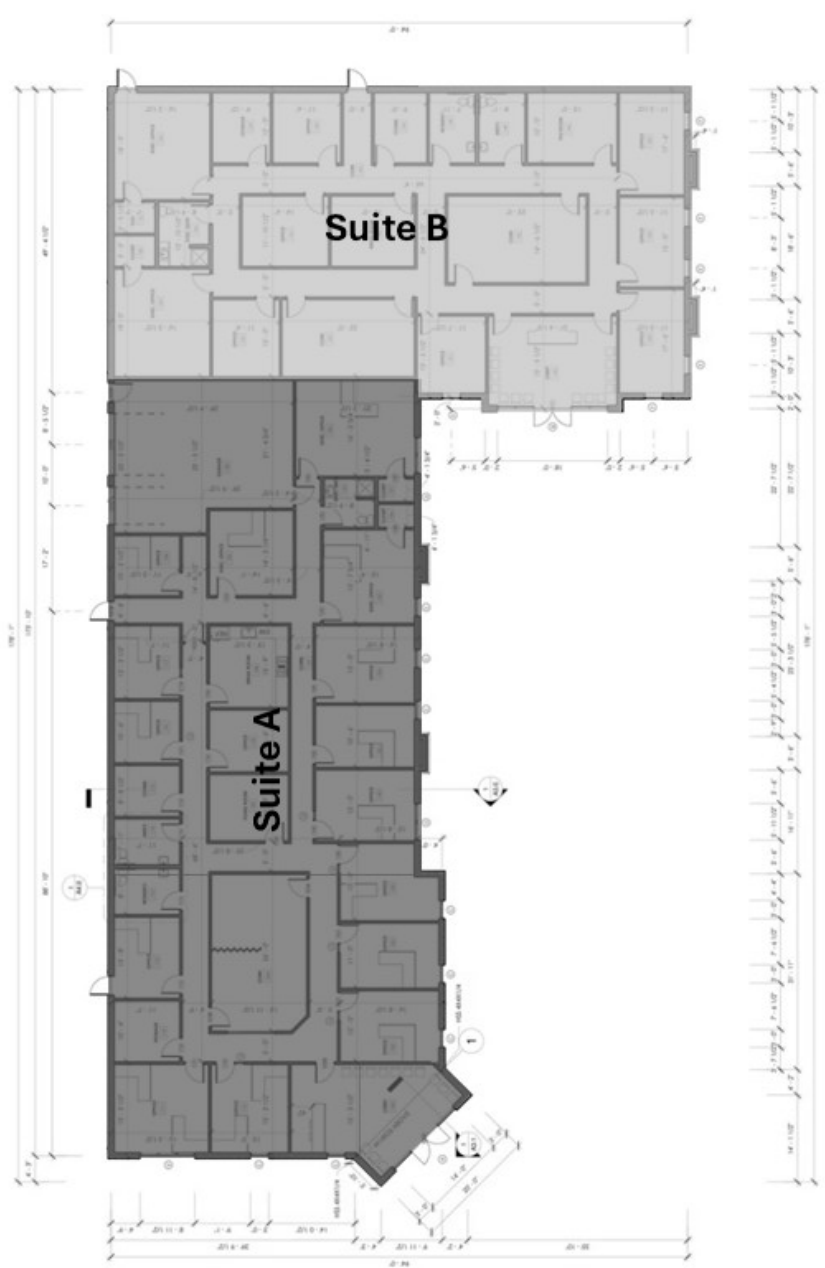

1 FIRST FLOOR PLAN  
 1/8" = 1'-0"