


SUITE 250 - 7,300 NRA

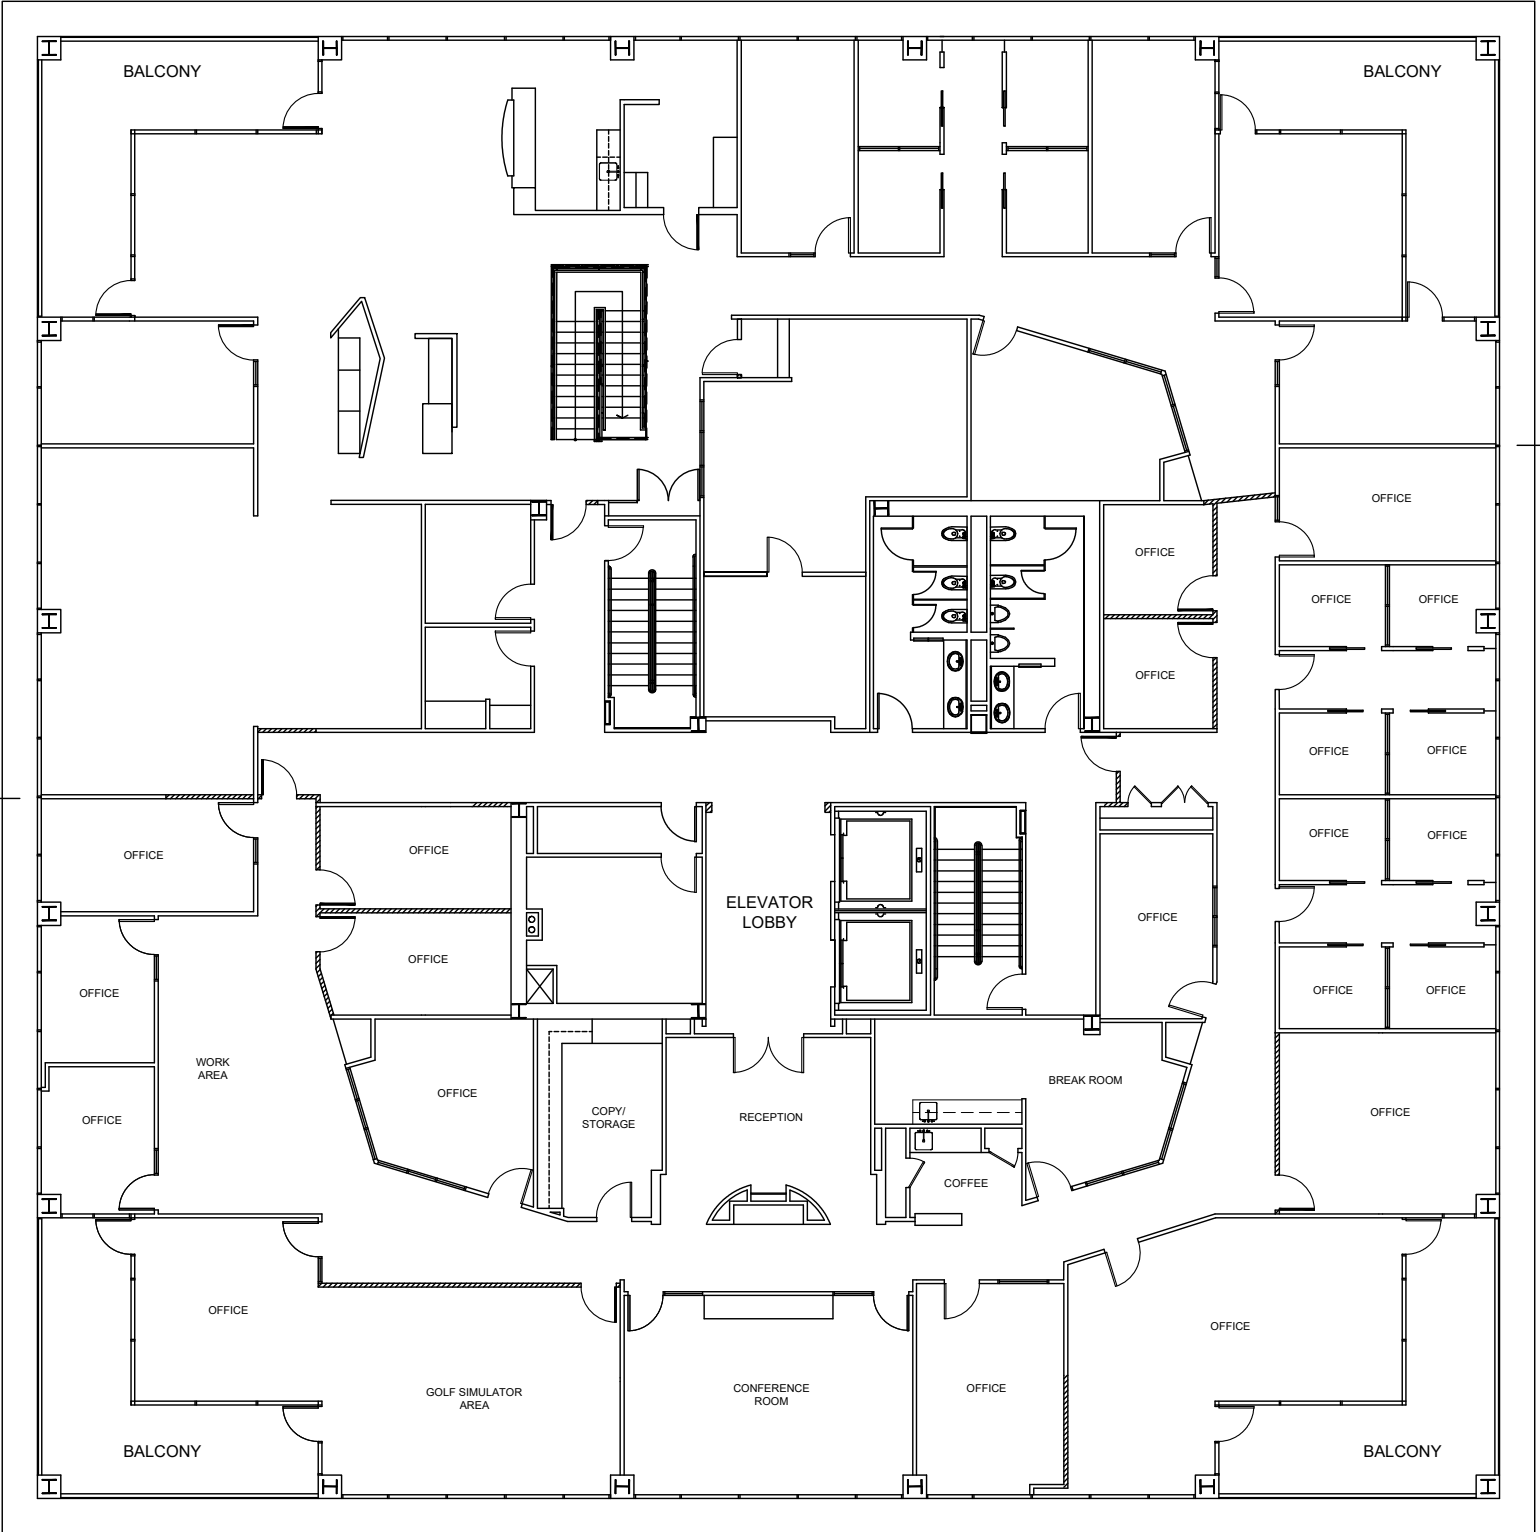


SUITE 200 - 8,800 NRA

4200 MONTROSE

PROPOSED FLOOR PLAN

 A Project of:
HANSEN MANAGEMENT

 **LEVEL 2**

Philip Ewald Architecture Incorporated
 Architects, Interior Design, Planners
 4200 Montrose Boulevard, Suite 107, Houston, Texas 77006, 713.531.1811
 www.philipewald.com

11/12/2024 SCALE: N.T.S. PROJECT #24132

NOT FOR REGULATORY APPROVAL, PERMITTING OR CONSTRUCTION
 SPACE HAS NOT BEEN FIELD VERIFIED