



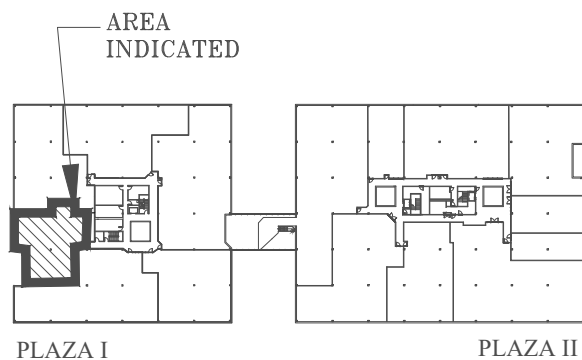

■ DENOTES TENANT SPACE
KEY PLAN - SECOND FLOOR
SCALE : NOT TO SCALE

NOTE:
1. ALL ROOM SIZES ARE APPROXIMATE.

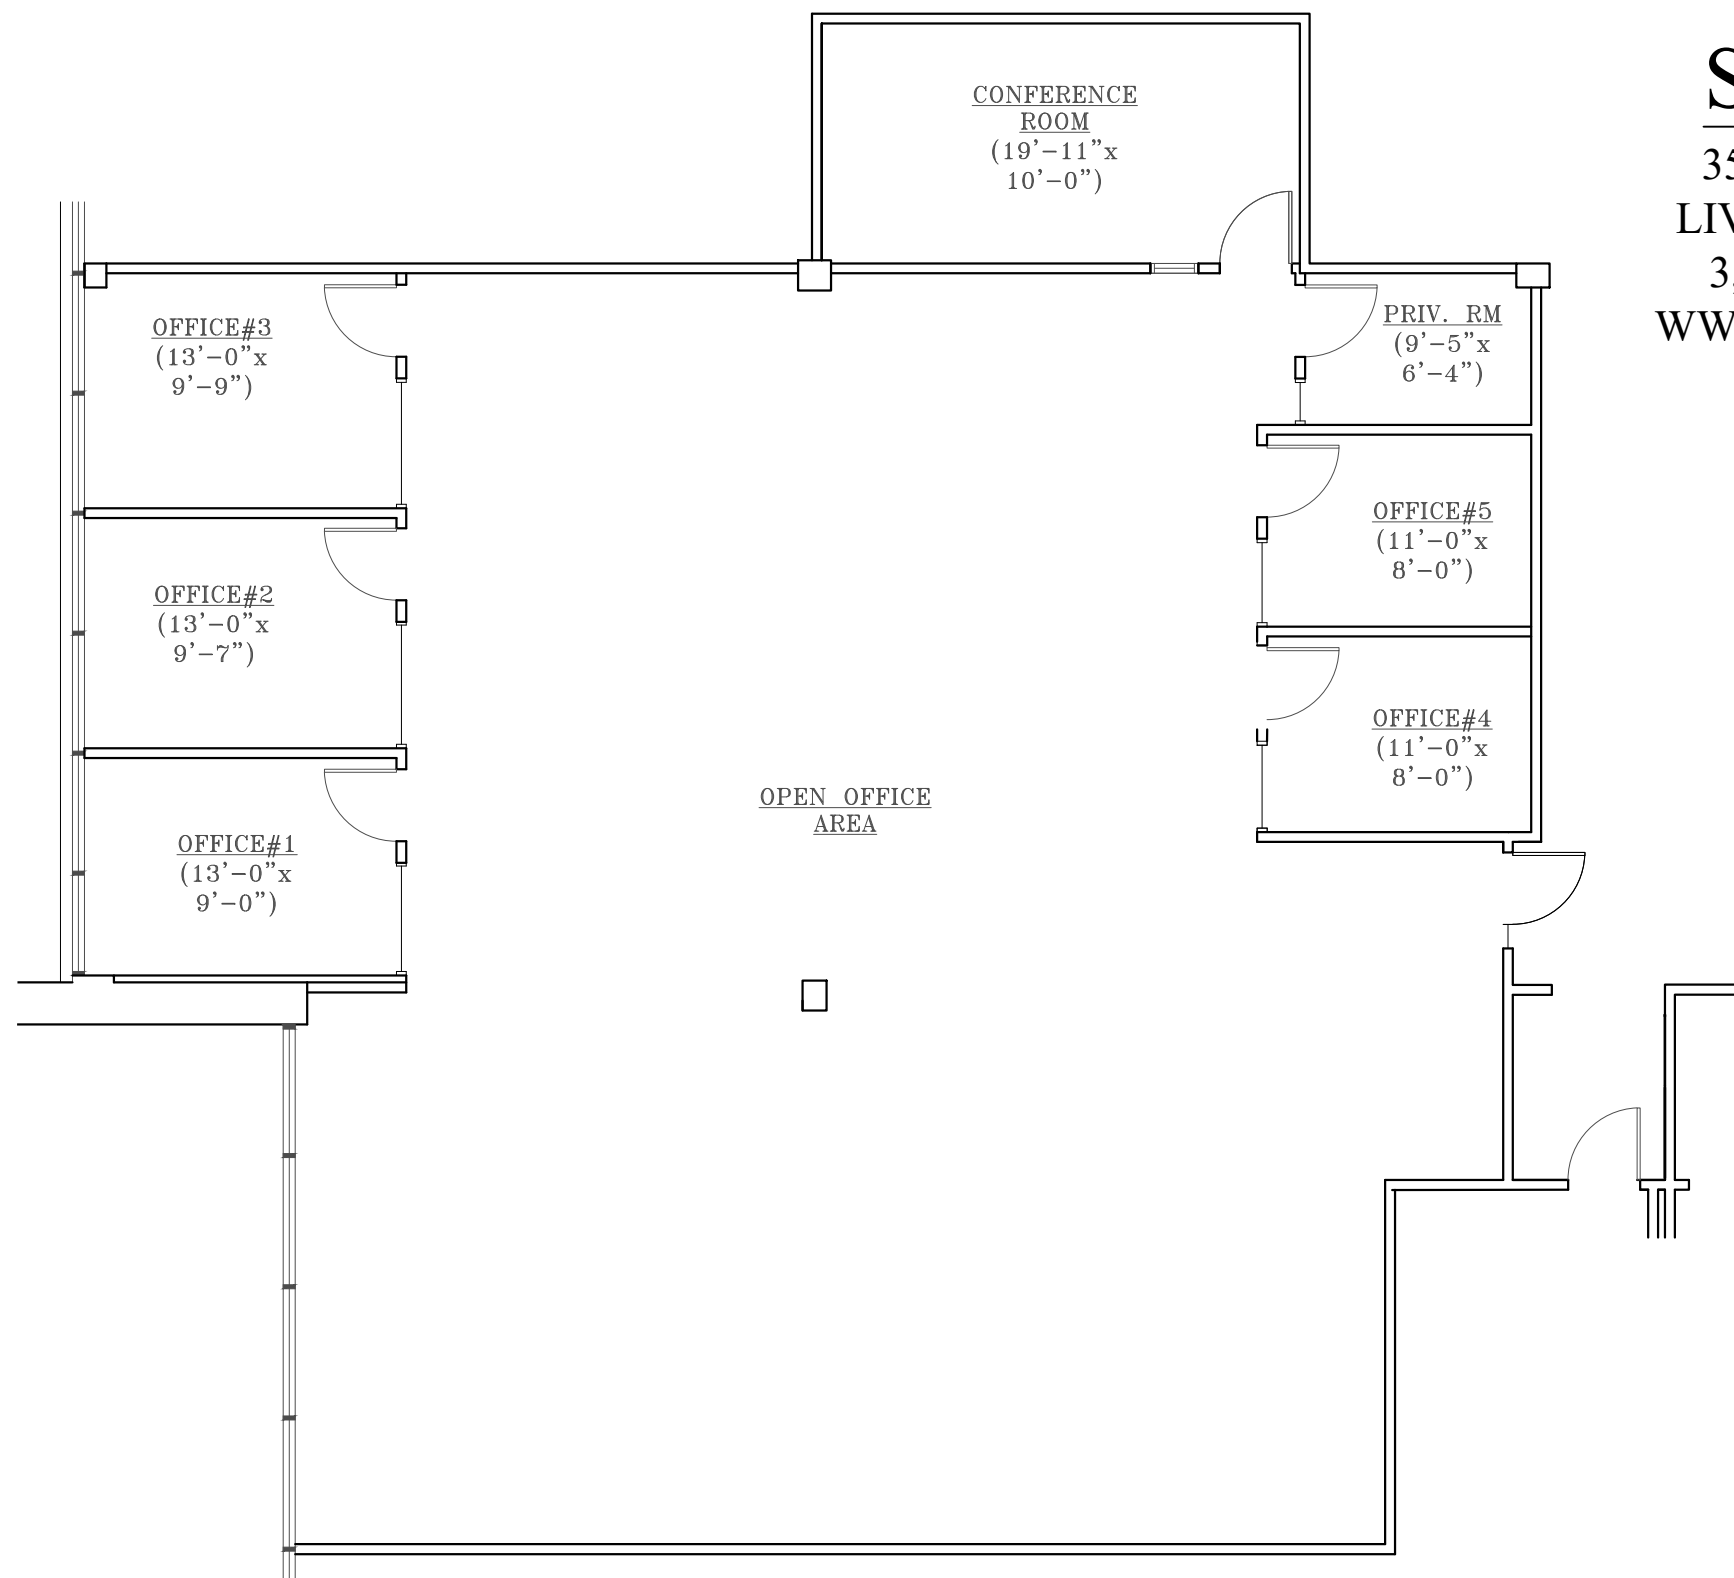

SUITE #2100
354 EISENHOWER PKWY
LIVINGSTON, NEW JERSEY
3,915 RENTABLE SQ. FT.
WWW.354EISENHOWER.COM

1 FLOOR PLAN
SCALE: 1/8" = 1'-0"



EASTMAN
Management Corporation

651 OLD MT. PLEASANT AVE.
LIVINGSTON, NJ 07039
TEL: (973) 992-7727
FAX: (973) 992-3084

WWW.EASTMANCOMPANIES.COM

WEISS DESIGN GROUP
ARCHITECTURE INTERIOR DESIGN

629 West Mount Pleasant Avenue Livingston, NJ 07039-1609
973.994.9490 Facsimile 973. 994.9889
RONALD WEISS, AIA NJ Lic. #10001 NY Lic. #021367

SUITE #2100
354 EISENHOWER PARKWAY
LIVINGSTON, NEW JERSEY

Scale AS NOTED	Drawn By CAS
Date AUG. 13, 2026	Revised

EXISTING FLOOR PLAN

SECOND FLOOR - SUITE# 2100	Drawing Number SK-6
----------------------------	---------------------