


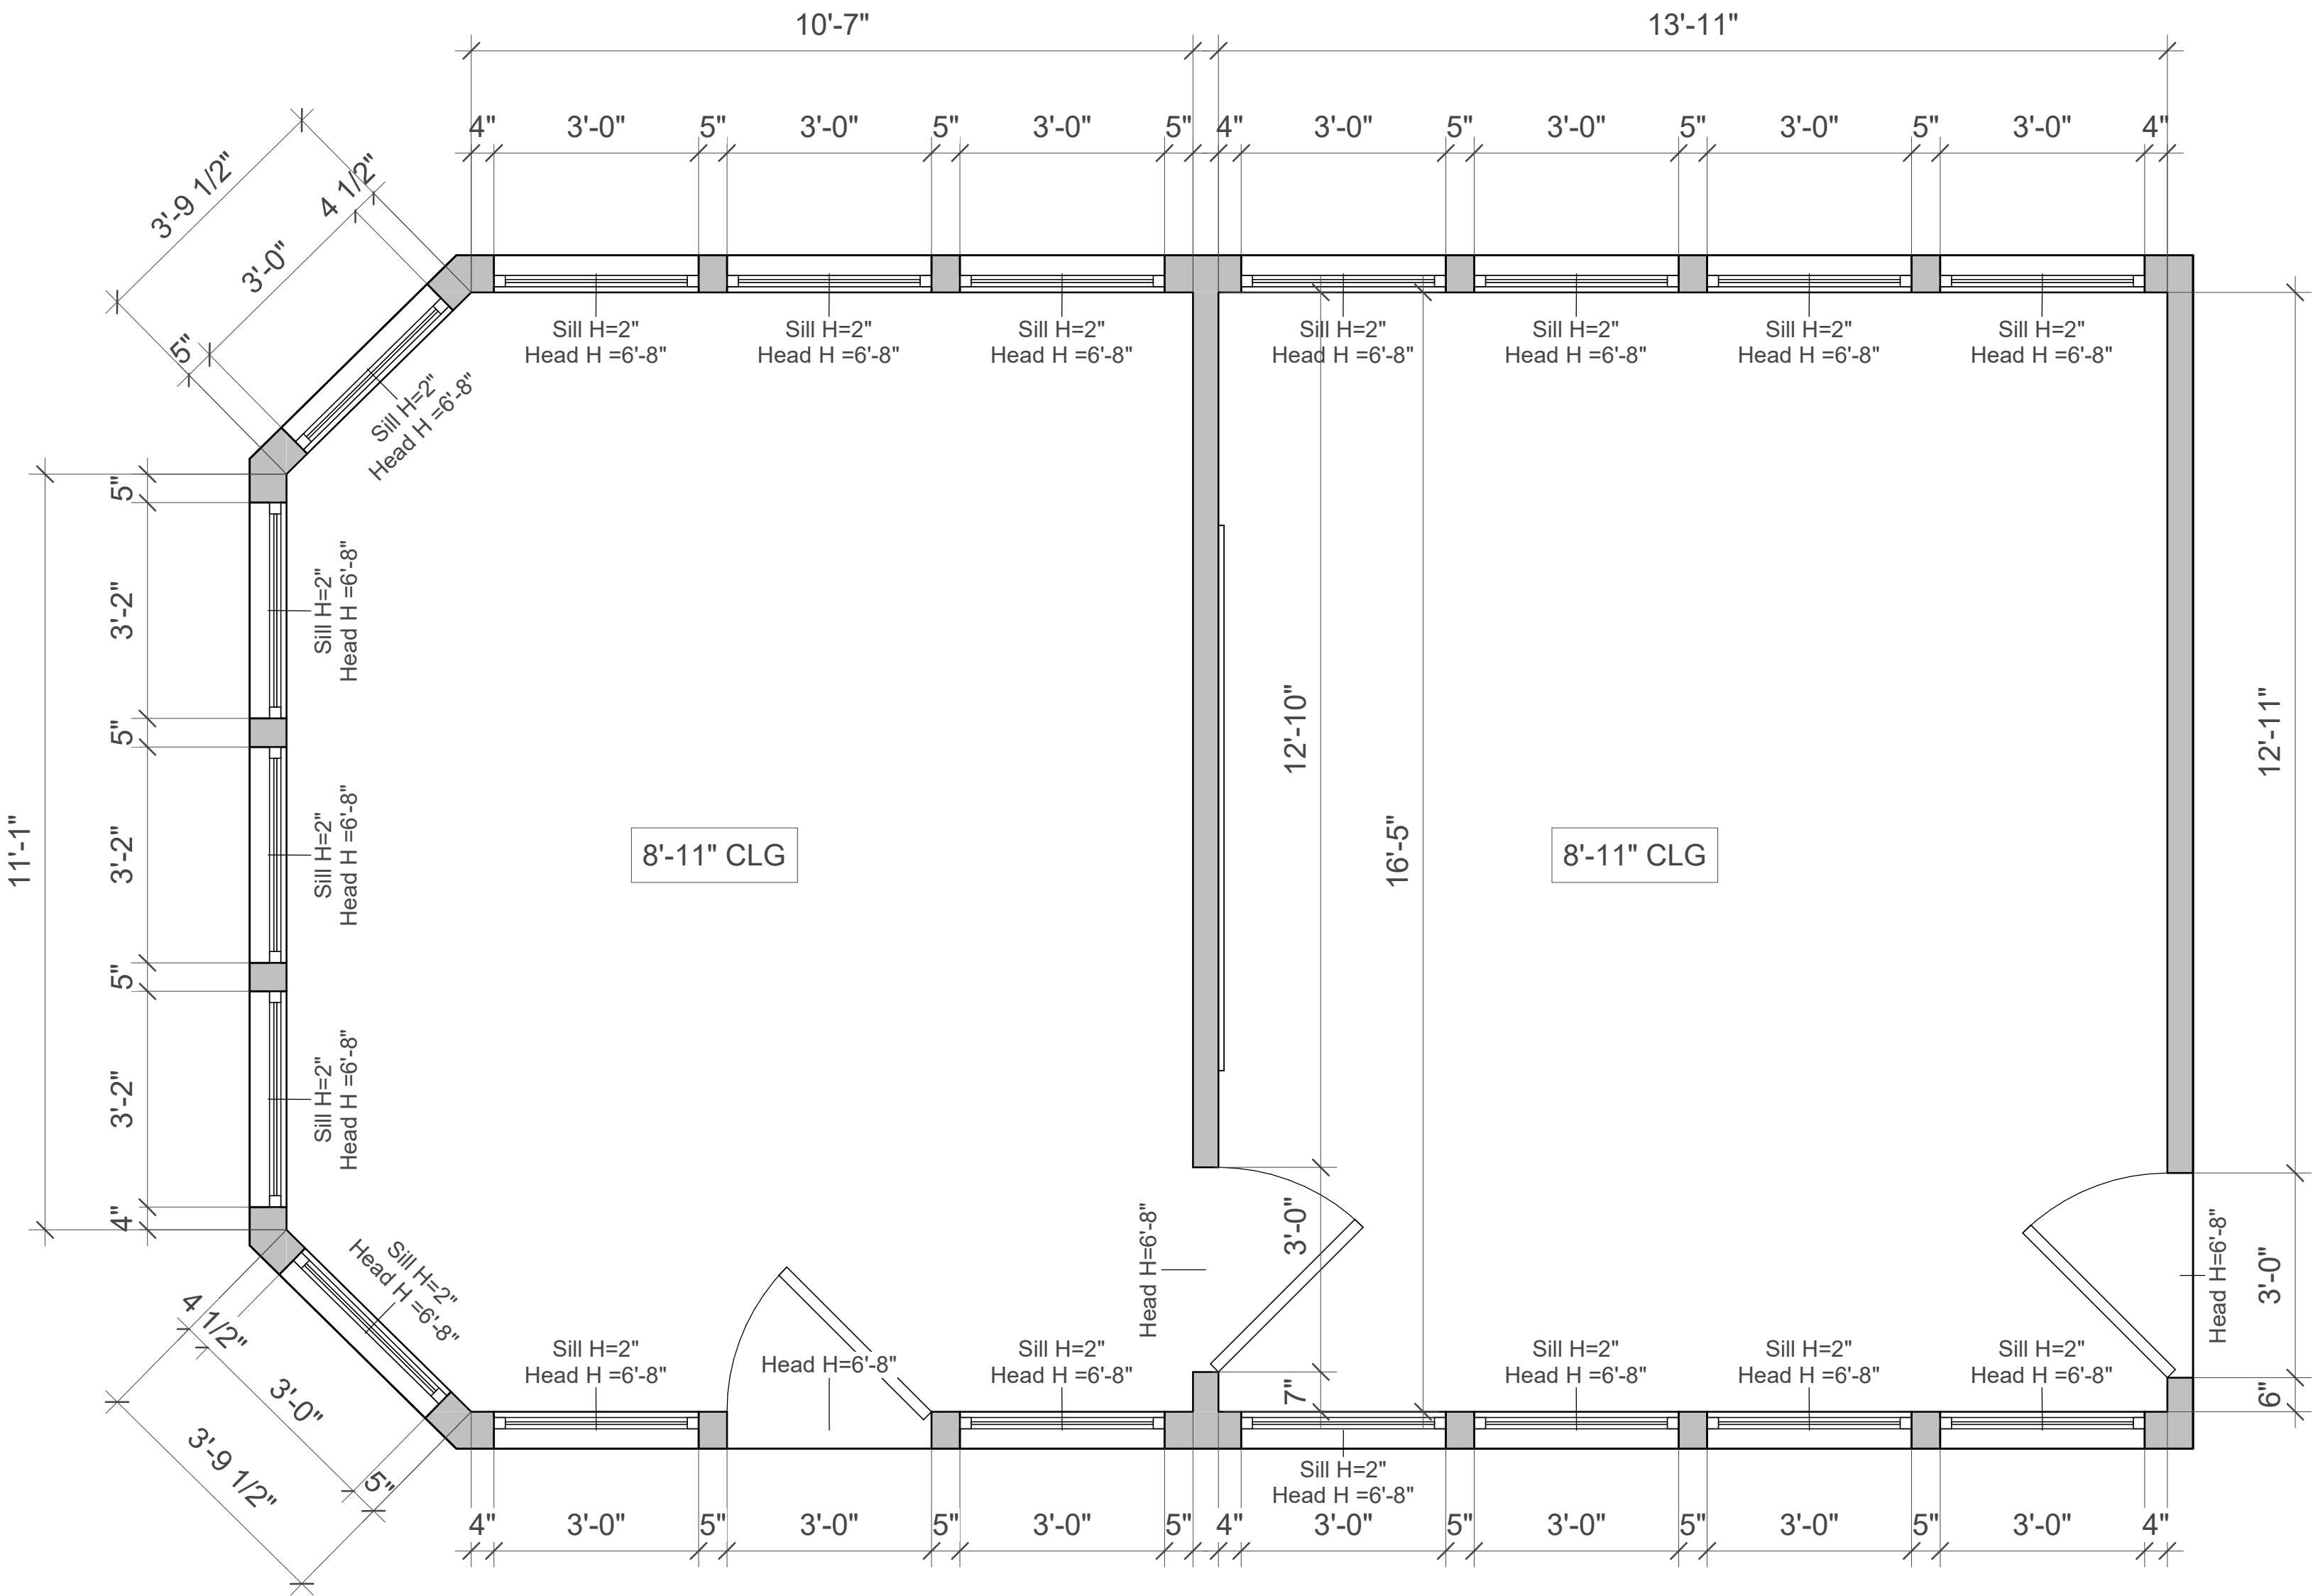

1 Floor Plan
1/2" = 1'-0"

Scan 1

Floor Plan

Date: 05-20-2026

Arch C

Scale 1/2" = 1'-0"