


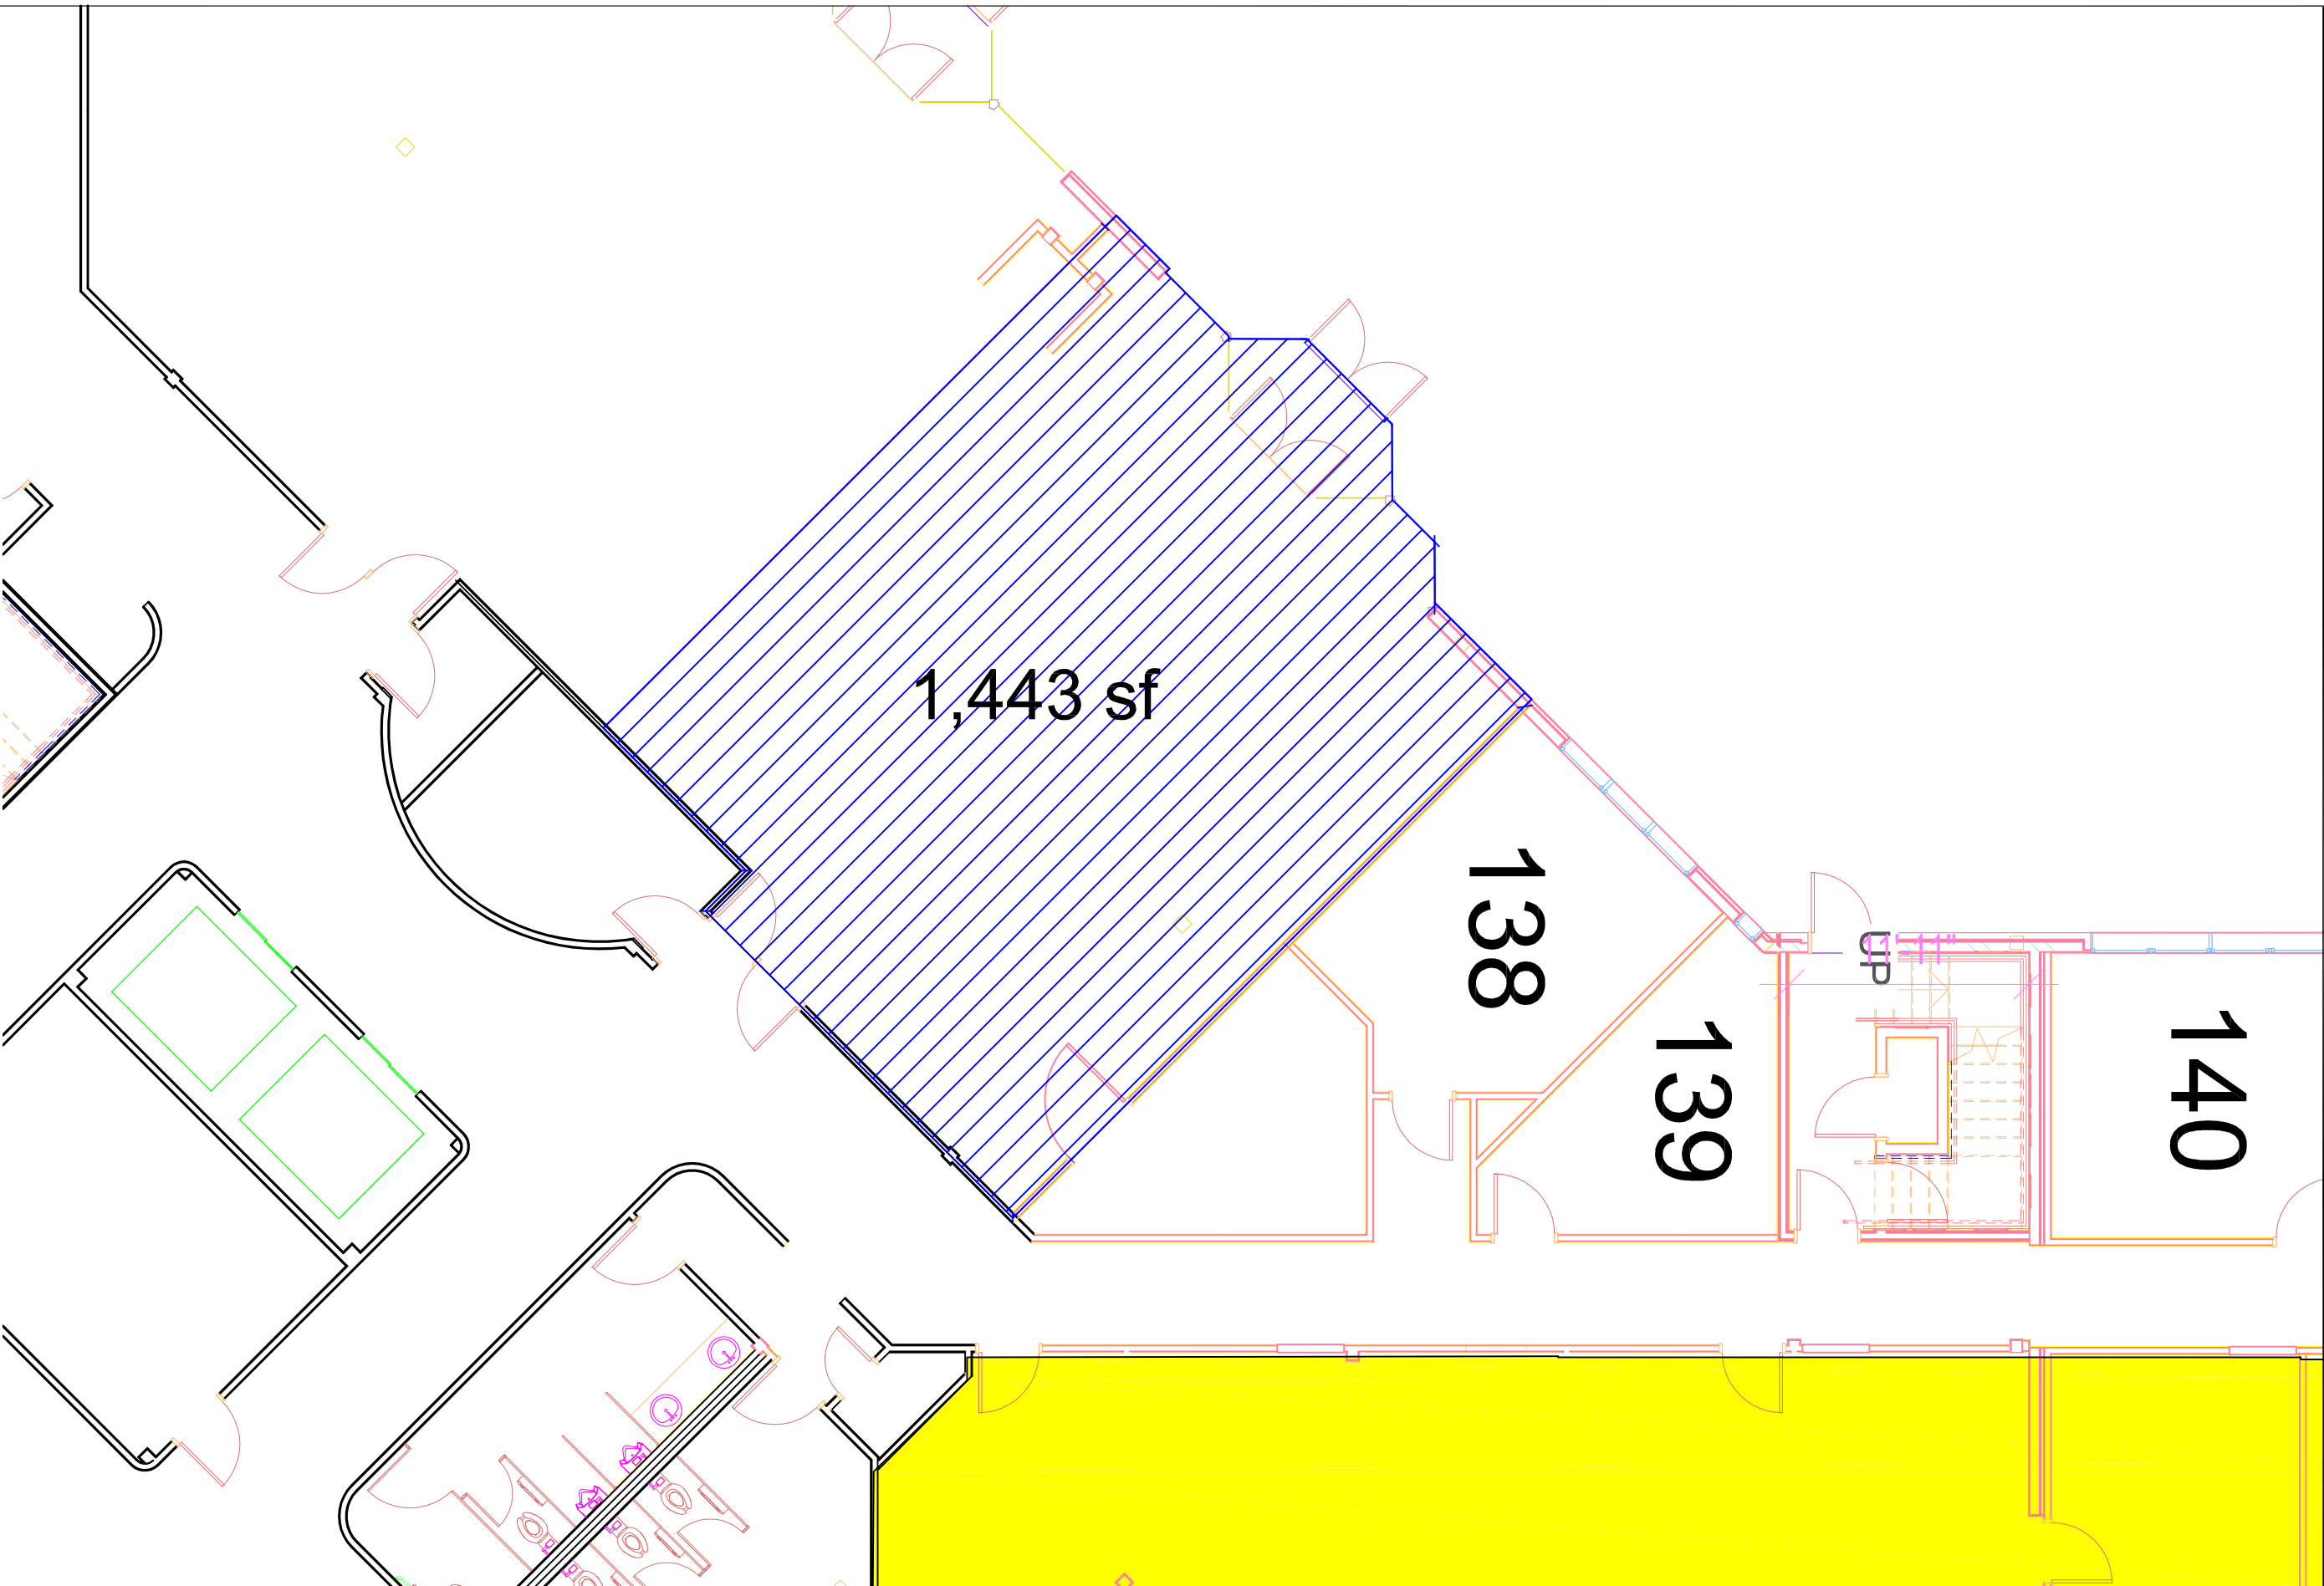

FIRST FLOOR PLAN (CONFERENCE ROOM)

SCALE: 1" = 8'-0"

FILE	FILE NAME
DATE	
CDR	
SCALE	AS NOTED
DESIGNED BY	

A-1

CEDAR LAKE PLAZA
701 CEDAR LAKE BLVD.
OKLAHOMA CITY, OK 73114

FIRST FLOOR
CONFERENCE ROOM

△	
△	
△	
△	
△	
△	
△	



701 CEDAR LAKE BLVD.
SUITE 210 OK, 73114
OKLAHOMA CITY
(405) 898-0706
(405) 755-7538