

PROJECT:

575 Route 28
Harwich Port, MA

COPYRIGHT:
THE USER ACKNOWLEDGES THAT THE ARCHITECT'S
DOCUMENTS ARE INSTRUMENTS OF PROFESSIONAL SERVICE
AND ARE BY COMMON COPYRIGHT. THIS DOCUMENT IS THE
PROPERTY OF THE ARCHITECT AND SHALL NOT BE MODIFIED,
AMENDED, OR ALTERED IN ANY WAY. IT IS ISSUED FOR
INFORMATION PURPOSES ONLY. THE USER AGREES TO HOLD
HARMLESS, INDEMNIFY AND DEFEND THE ARCHITECT AGAINST
ANY AND ALL DAMAGES, CLAIMS, AND LOSSES, INCLUDING
DEFENSE COSTS, ARISING OUT OF ANY USE, REUSE OR
COPYING OF THIS DOCUMENT.

NOTE:

ISSUED FOR PERMIT
12-16-22



DRAWING TITLE:

ELEVATIONS

REVISIONS

NO.	DATE	DESCRIPTION

DATE OF ISSUE 12-16-22


DRAWN BY: MRH CHECKED BY: GBS

DRAWING NUMBER:

A3.0




1 FRONT ELEVATION
A3.0 SCALE: 3/16"=1'-0"

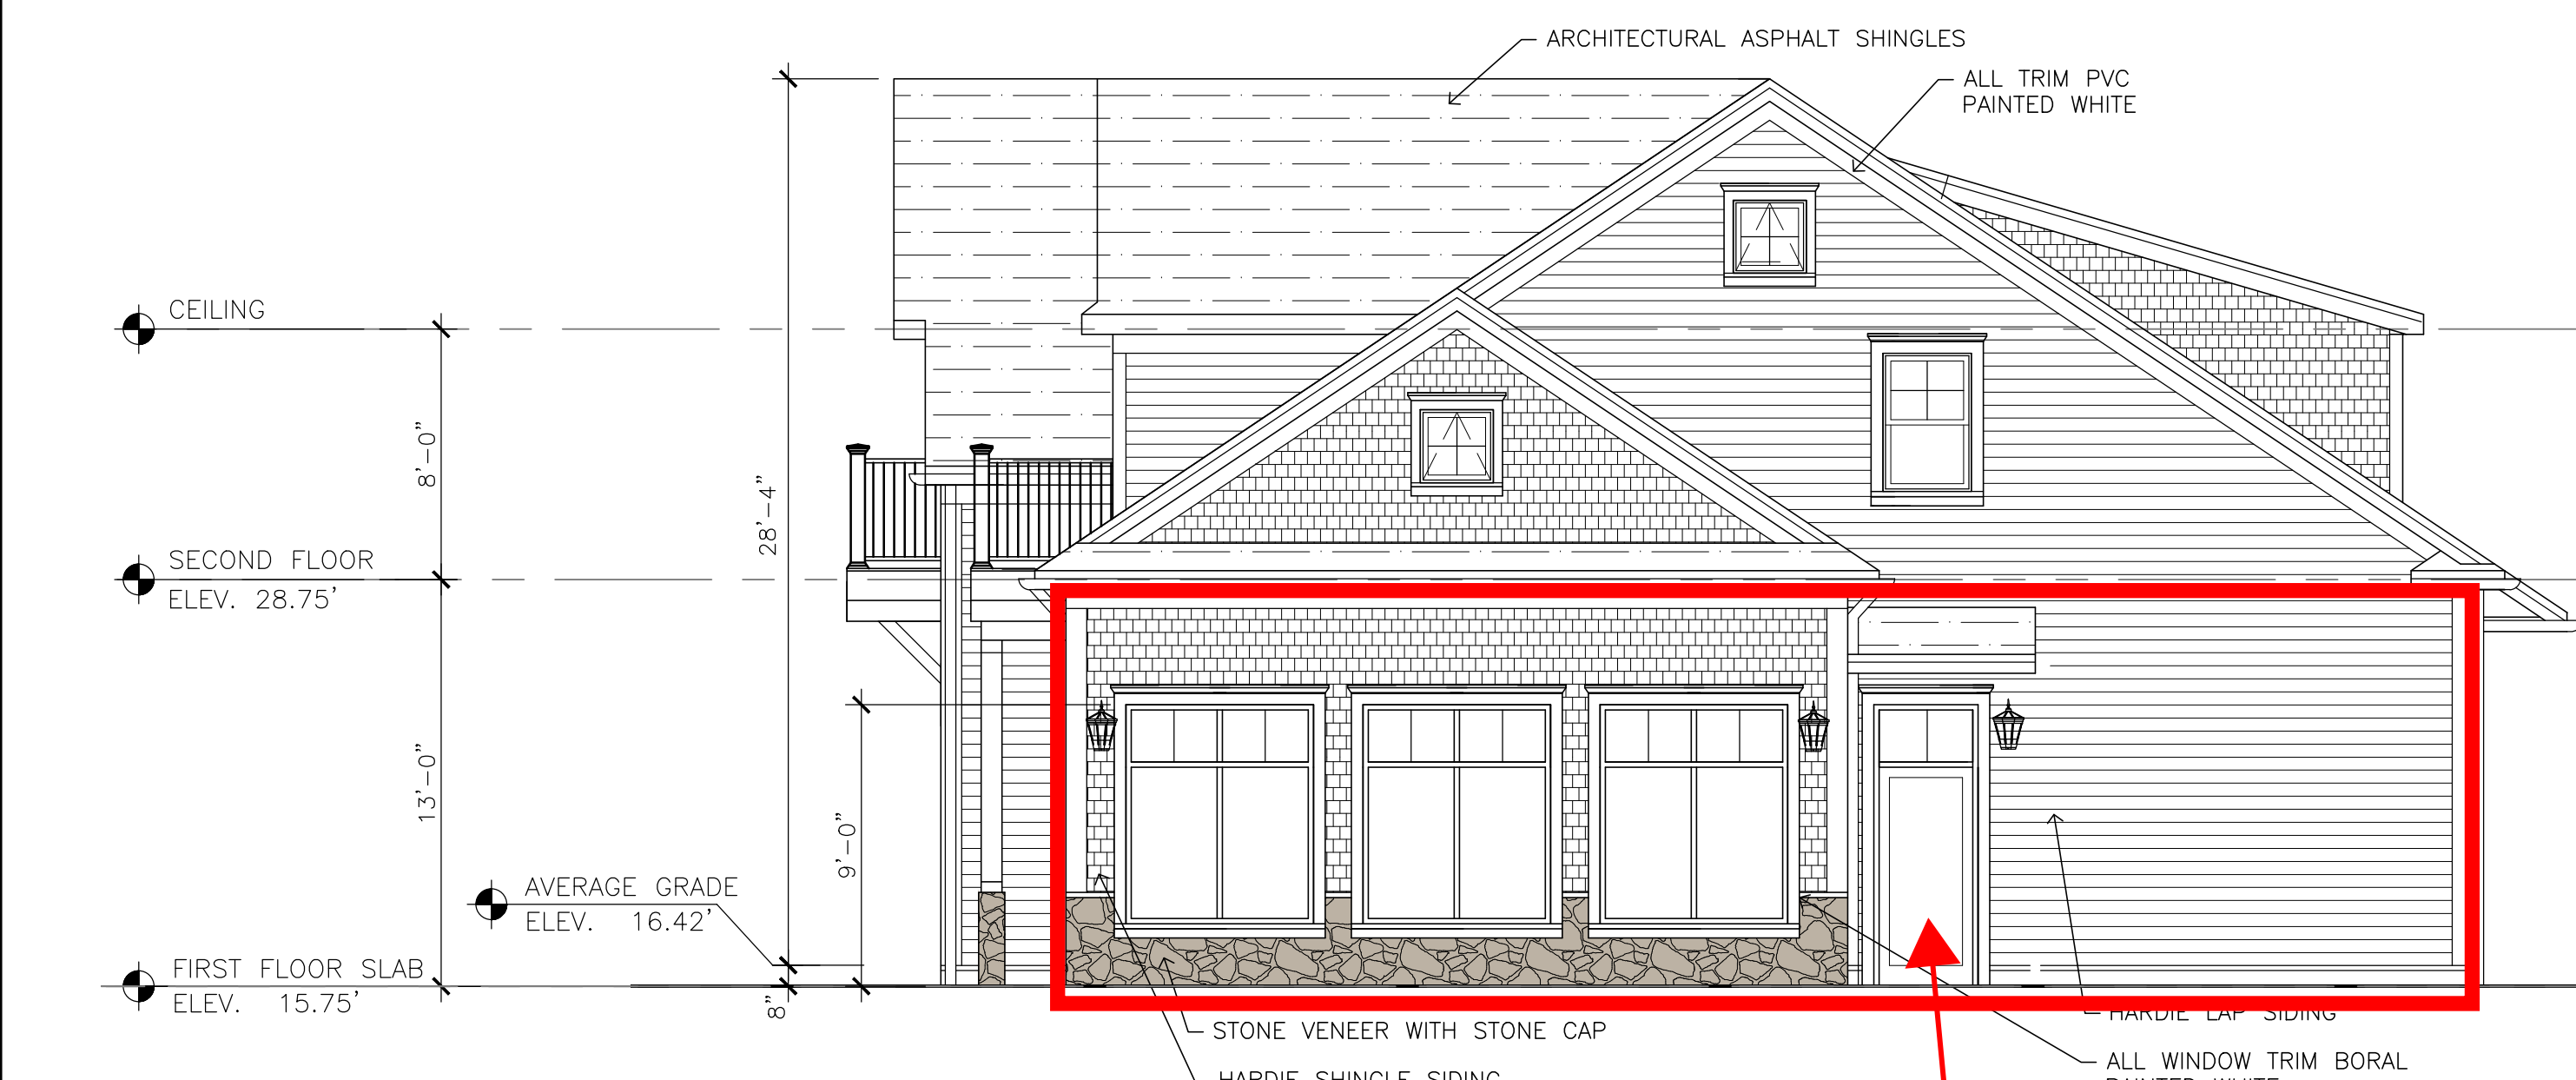

2 RIGHT ELEVATION
A3.0 SCALE: 3/16"=1'-0"

Door for 2nd Floor access only

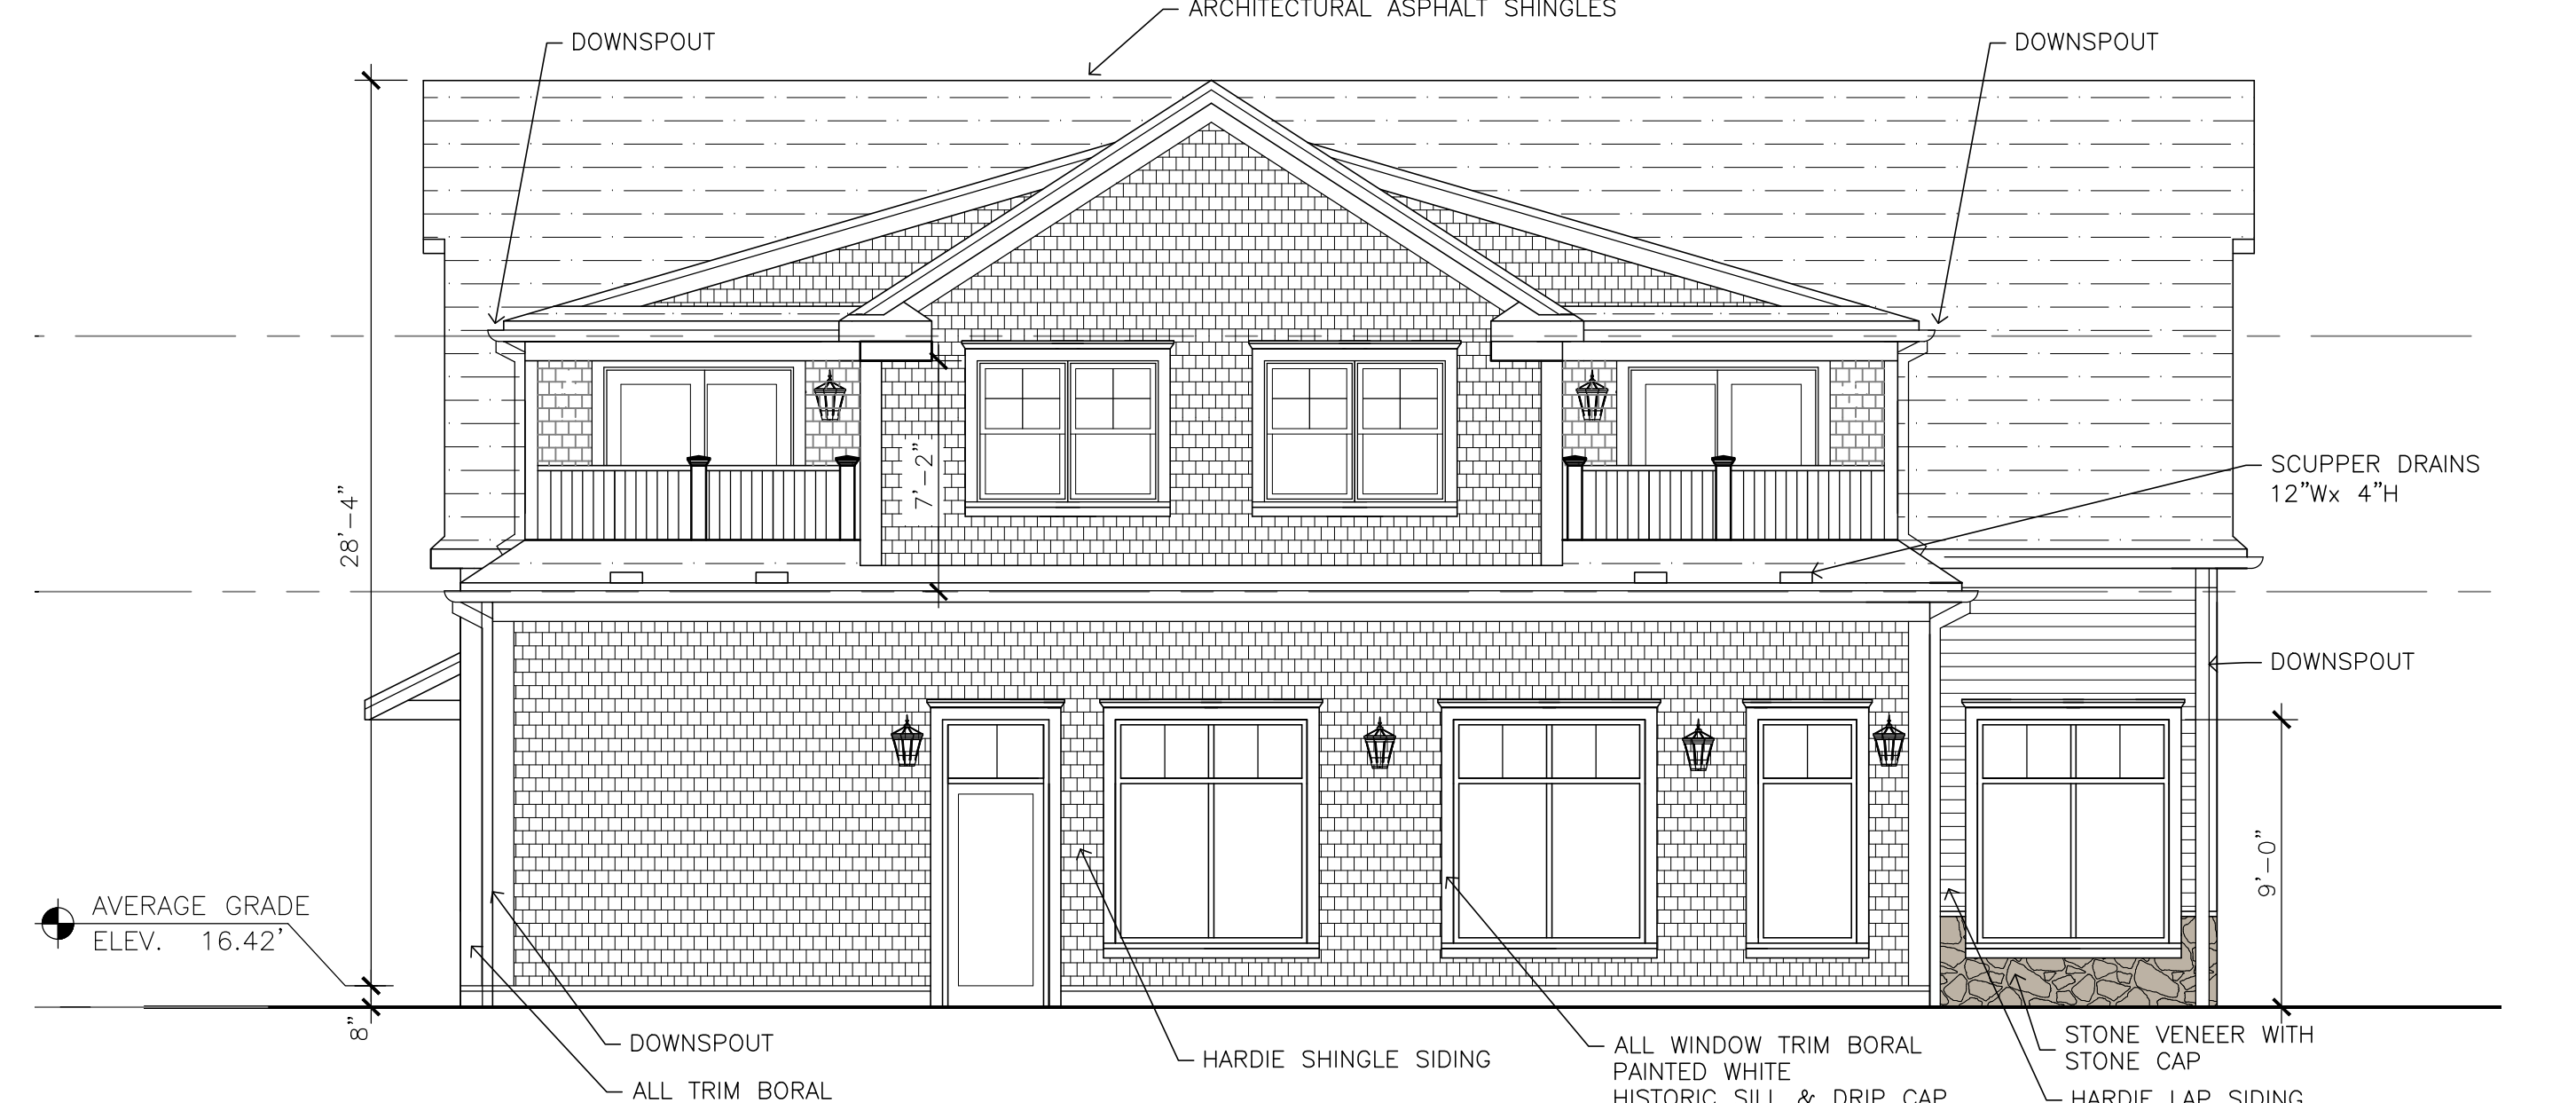

3 LEFT ELEVATION
A3.0 SCALE: 3/16"=1'-0"



4 REAR ELEVATION
A3.0 SCALE: 3/16"=1'-0"