



LEGEND			
EXISTING WALLS	NEW WALLS	LOW DEMO	DEMOS
NEW WIRE	RELOCATED DOOR	N/A	

ISSUE DATES



DATE	ISSUE
05-20-2026	ISSUE FOR REVIEW

TIMBERWAY II
15995 NORTH BARKER'S LANDING RD.
HOUSTON, TX 77079
SUITE 270

PROJECT:	TIMBERWAY II
PLOT SCALE:	1/8"=1'-0"
CHECKED BY:	WM
FILE NAME:	TIMBERWAY II

SHEET TITLE
EXISTING PLAN

SHEET NUMBER
EX-1

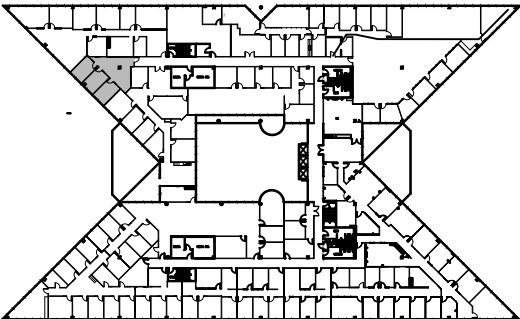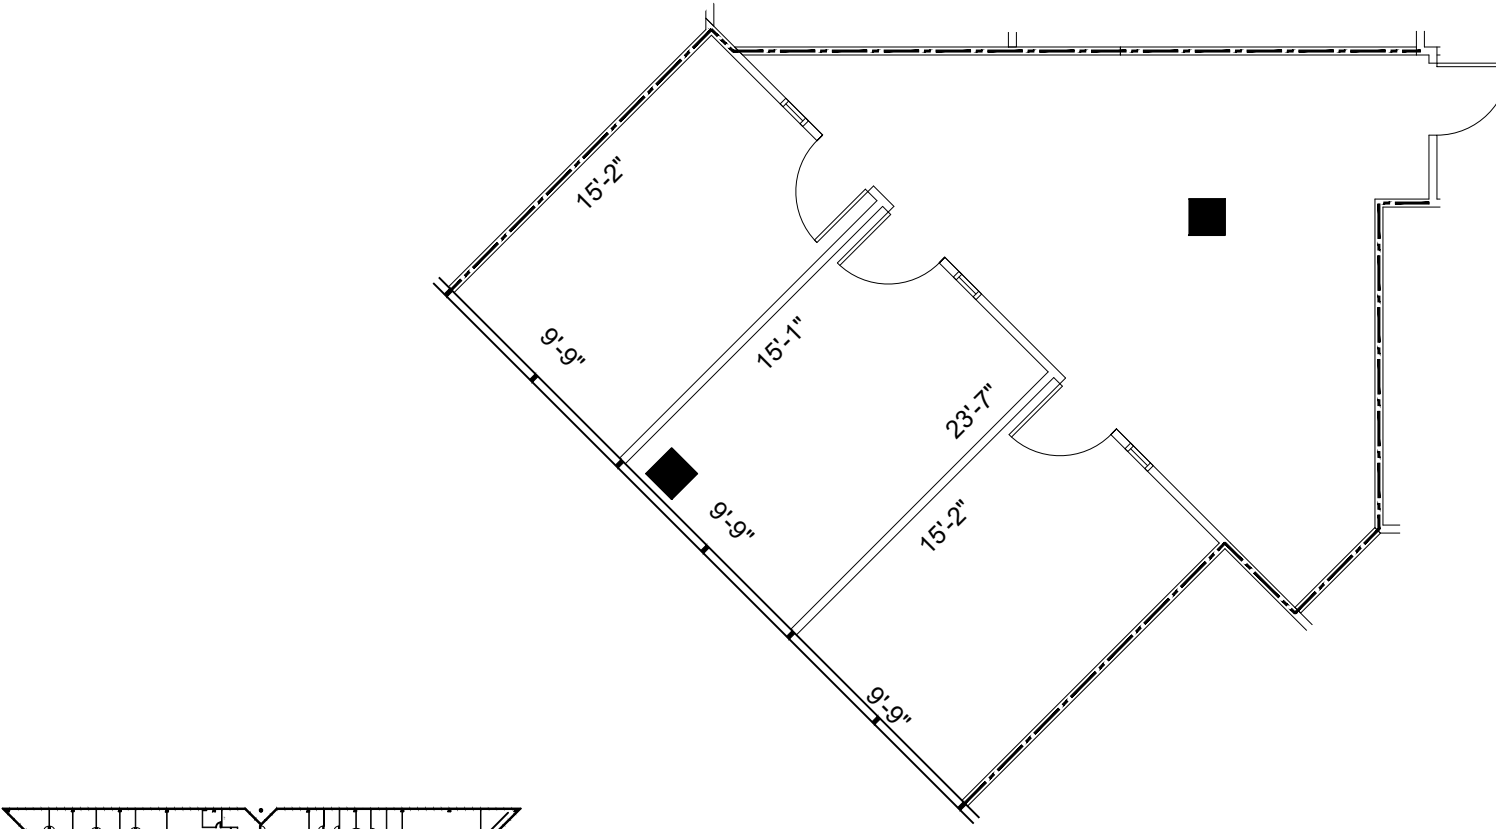

2nd FLOOR
KEY PLAN

SUITE 270
1,028 NRA

1 FLOOR PLAN
SCALE: 1/8"=1'-0"

FLOOR PLANS MAY NOT BE TO SCALE AND MAY NOT REFLECT EXISTING CONDITIONS AND SHALL NOT BE RELIED UPON AS SUCH THESE DRAWINGS ARE DESIGN INTENT AND ARE AN EXHIBIT TO THE LEASE