


Anthony J. DiGuiseppe
 AIA RIBA
 DiGuiseppe

The Balsam Resort

Chestertown NY

A000.01	
SITEPLAN OVERALL	
Project number	230815
Date	02/10/2024
Scale:	1" = 160'-0"

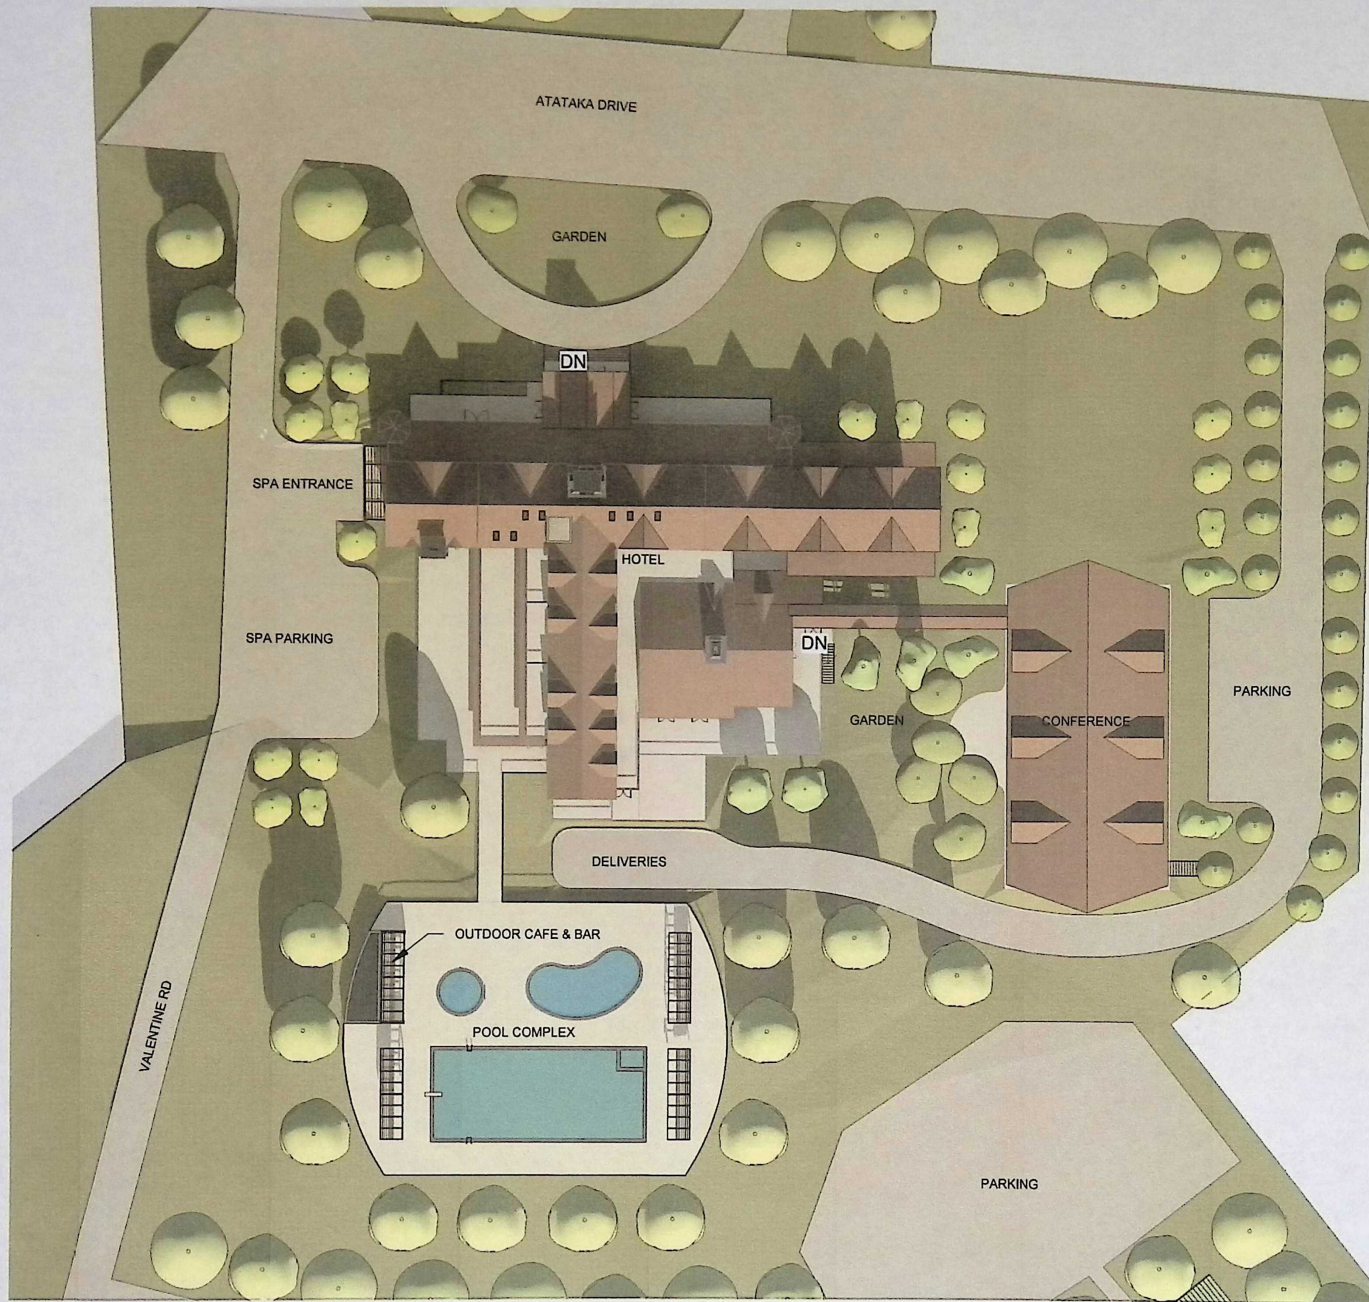


Anthony J. DiGuiseppe
 AIA RIBA
 DiGuiseppe

The Balsam Resort

Chestertown NY

A001.01
 SITEPLAN - HOTEL AREA

Project number	230815
Date	02/10/2024
Scale:	1" = 50'-0"

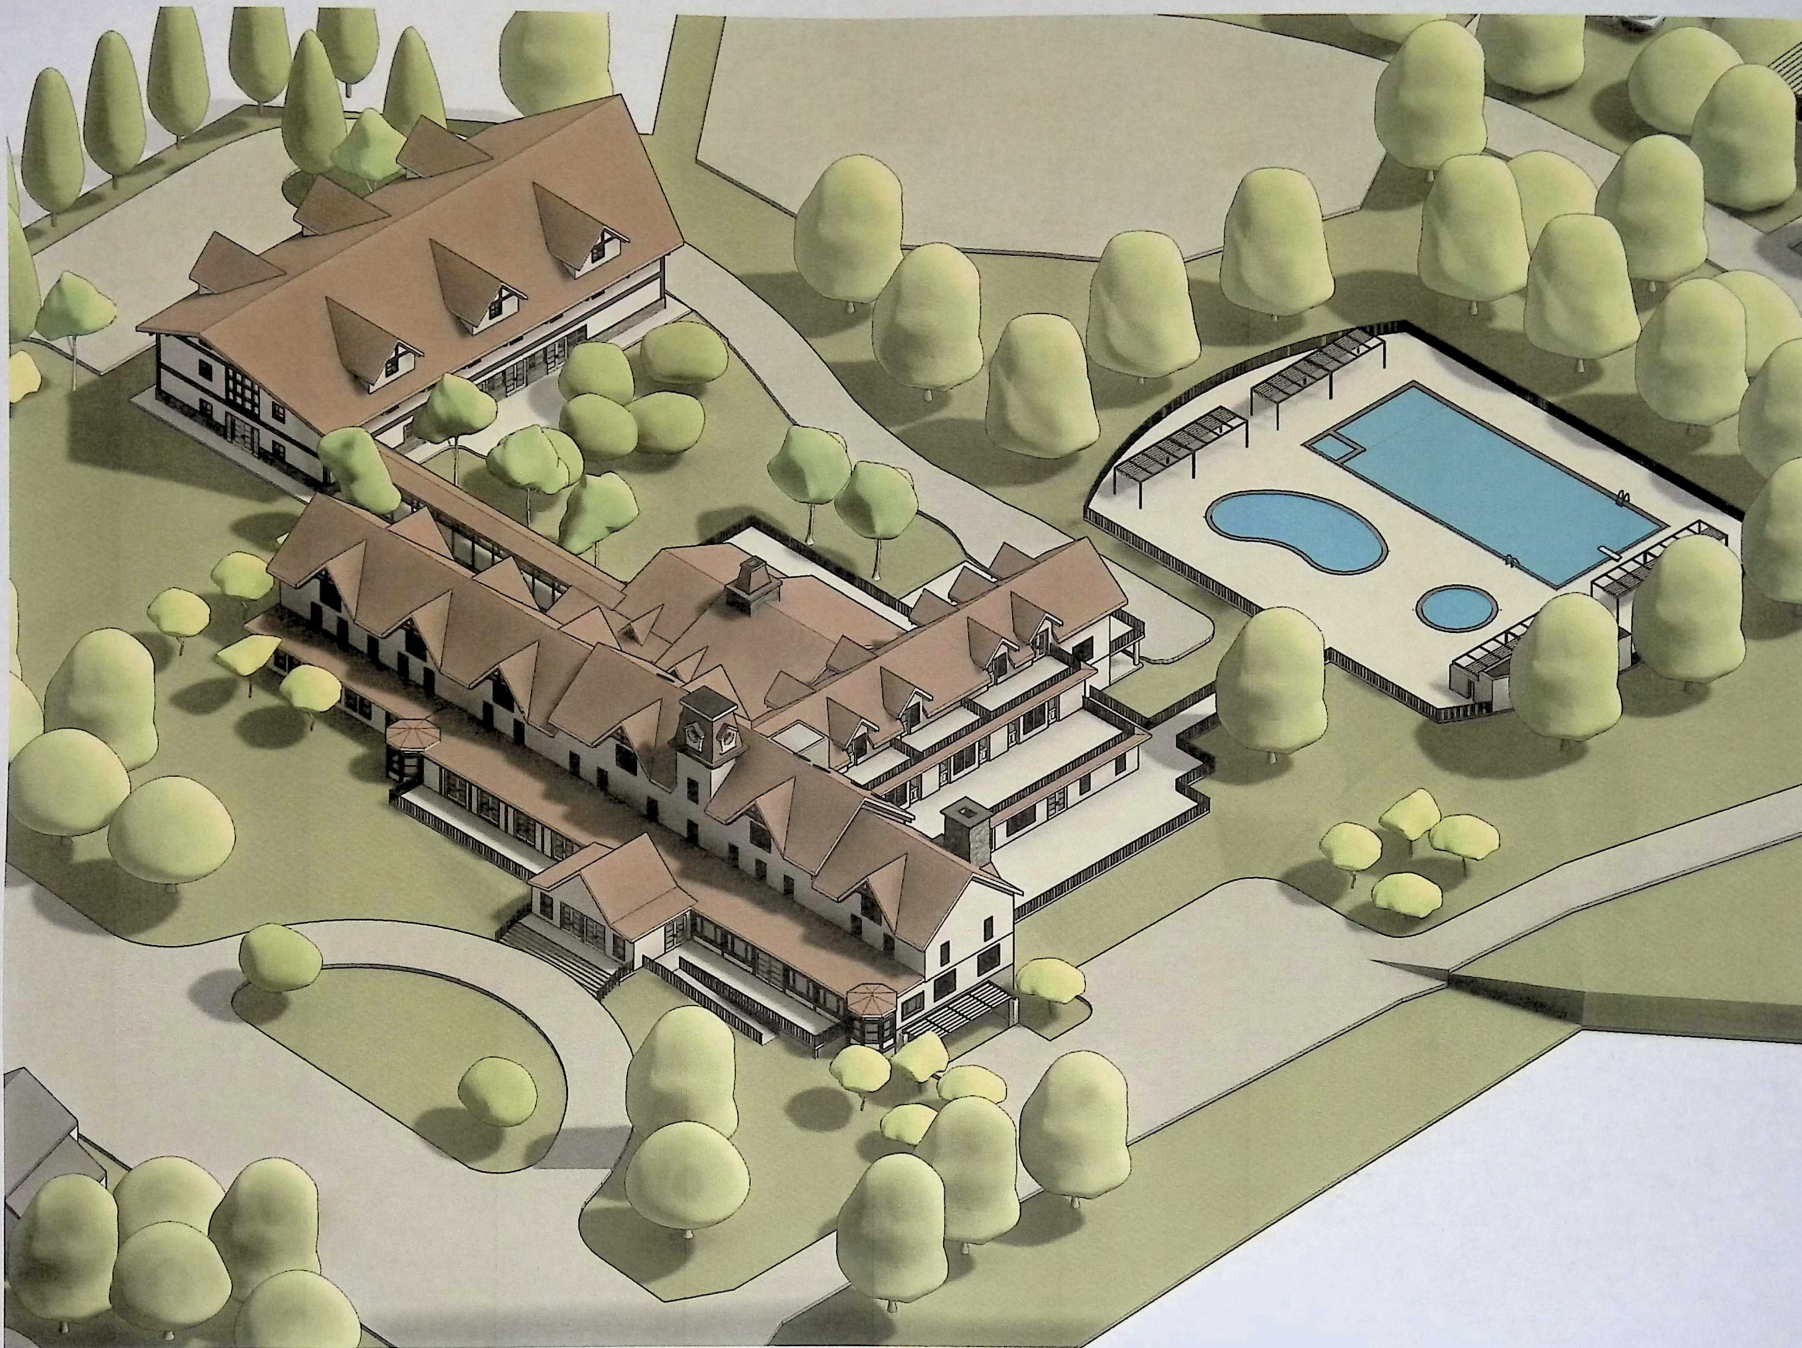

Anthony J. DiGuiseppe
AIA RIBA
DiGuiseppe

The Balsam Resort

Chestertown NY

A110.01
AXONOMETRIC VIEW

Project number	230815
Date	02/10/2024
Scale:	



Anthony J. DiGuiseppe
AIA RIBA
DiGuiseppe

The Balsam Resort

Chestertown NY

A111.01

AXONOMETRIC VIEW

Project number

230815

Date

02/10/2024

Scale:



Anthony J. DiGuiseppe
AIA RIBA
DiGuiseppe

The Balsam Resort

Chestertown NY

A112.01

AXONOMETRIC VIEW


Project number

230815

Date

02/10/2024

Scale:

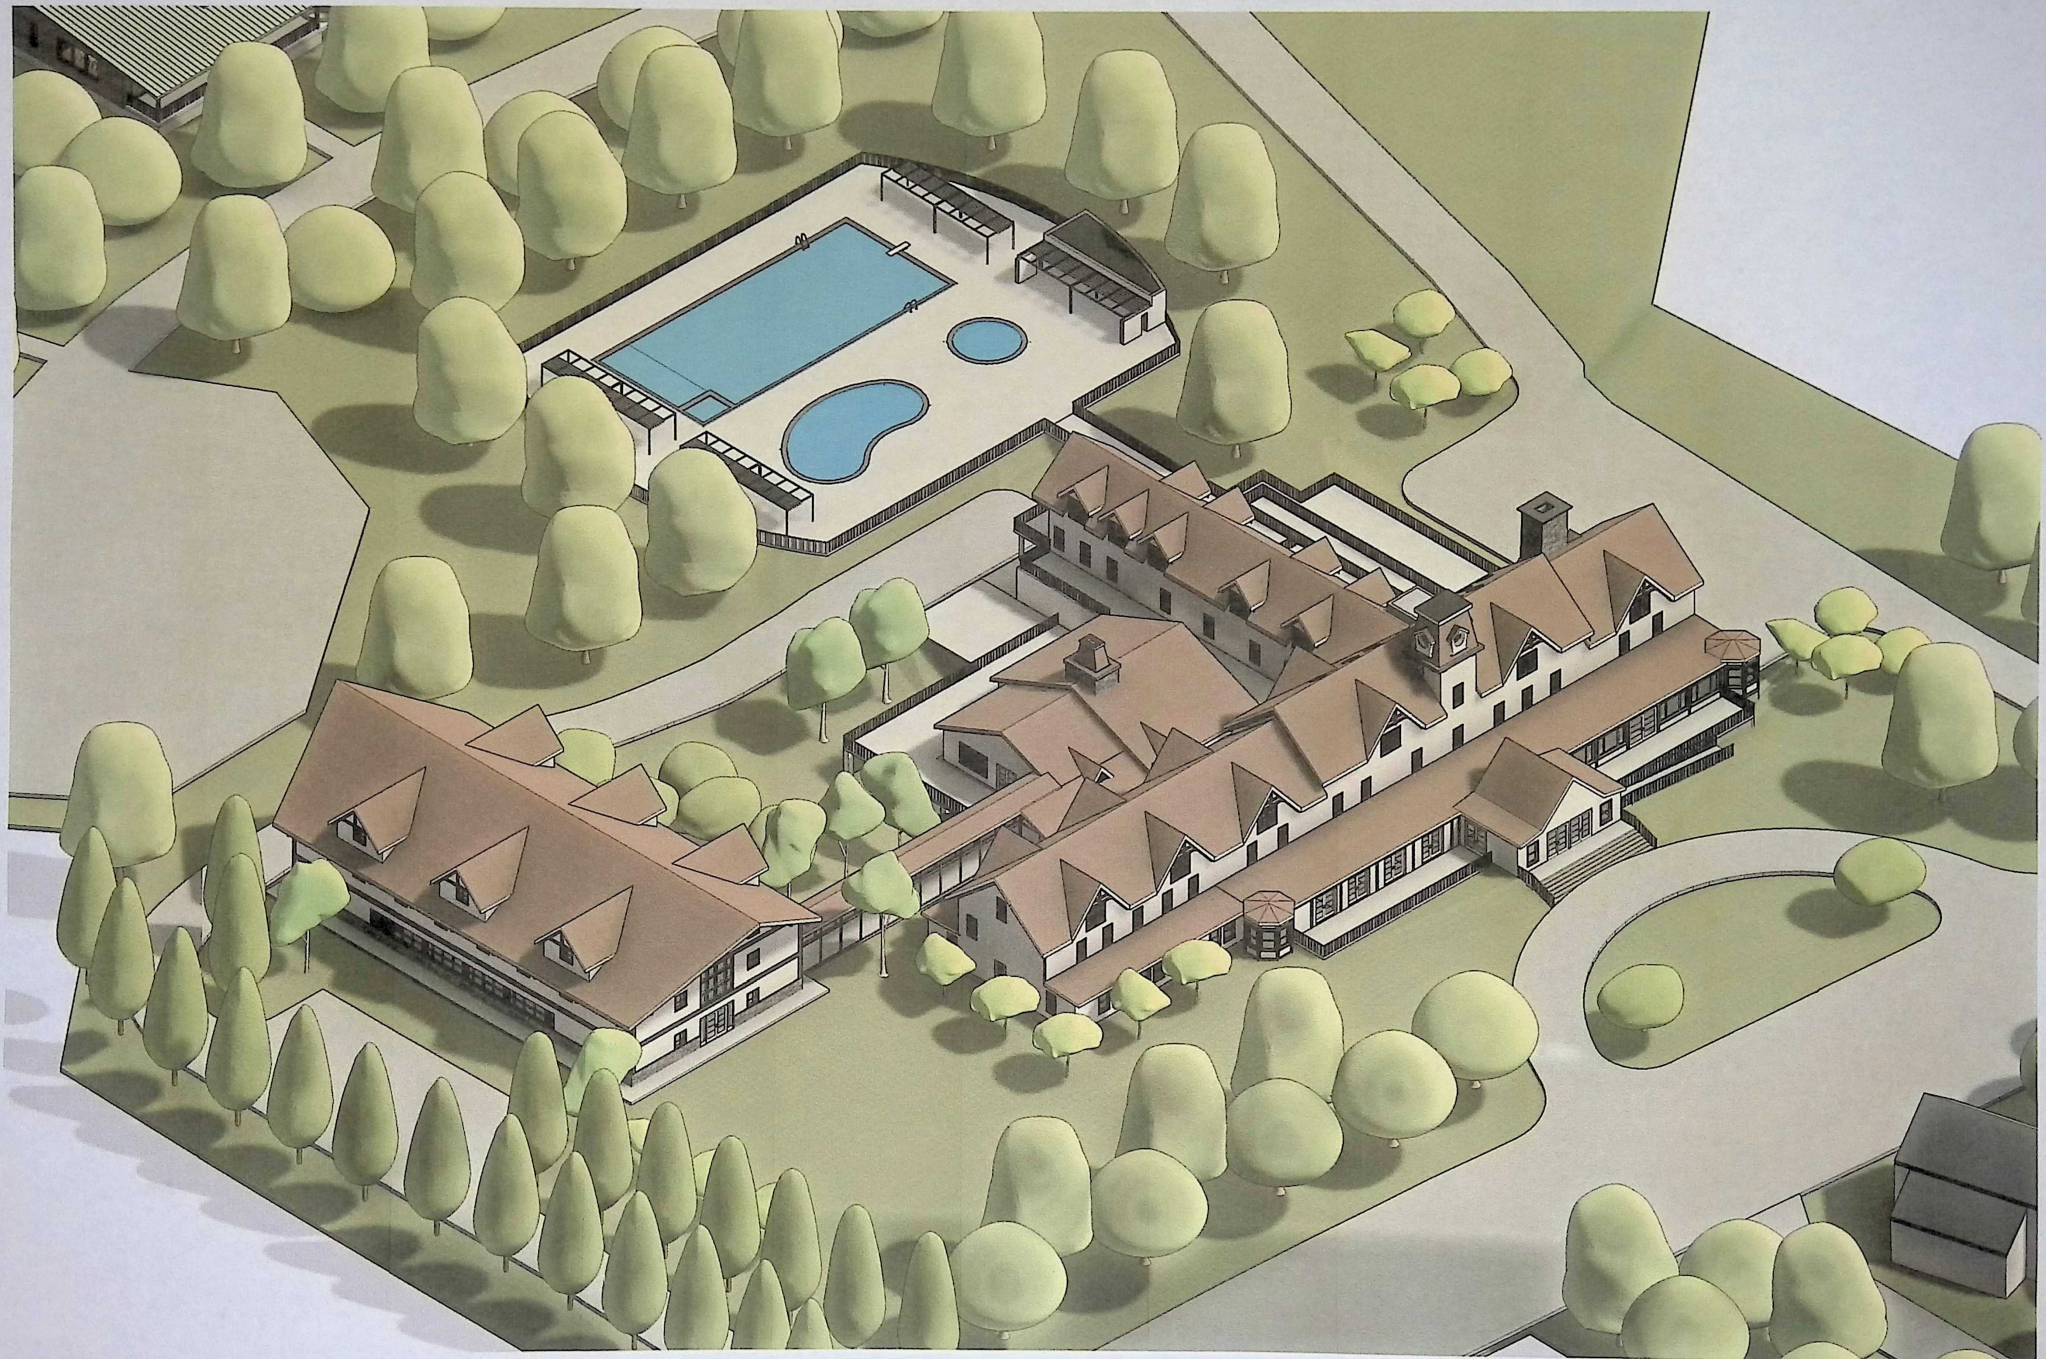

Anthony J. DiGuiseppe
AIA RIBA
DiGuiseppe

The Balsam Resort

Chestertown NY

A113.01

AXONOMETRIC VIEW

Project number

230815

Date

02/10/2024

Scale:



① East Elevation 11x17
1" = 20'-0"




② West Elevation 11x17
1" = 20'-0"


<p>Anthony J. DiGuiseppe AIA RIBA DiGuiseppe</p>	<p>The Balsam Resort Chestertown NY</p>	<p>A200.01 EXTERIOR ELEVATIONS</p> <table border="0"> <tr> <td>Project number</td> <td>230815</td> </tr> <tr> <td>Date</td> <td>02/10/2024</td> </tr> <tr> <td>Scale:</td> <td>1" = 20'-0"</td> </tr> </table>	Project number	230815	Date	02/10/2024	Scale:	1" = 20'-0"
Project number	230815							
Date	02/10/2024							
Scale:	1" = 20'-0"							



① North Elevation 11x17
1" = 20'-0"

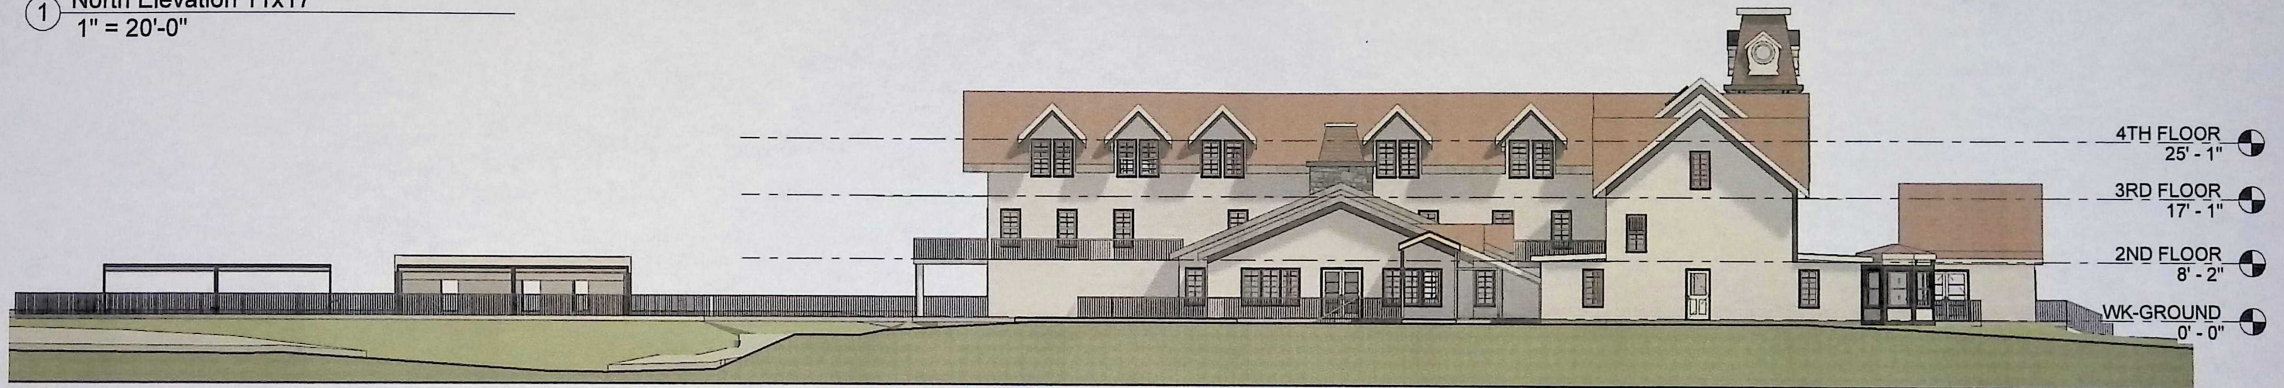


② South Elevation 11x17
1" = 20'-0"

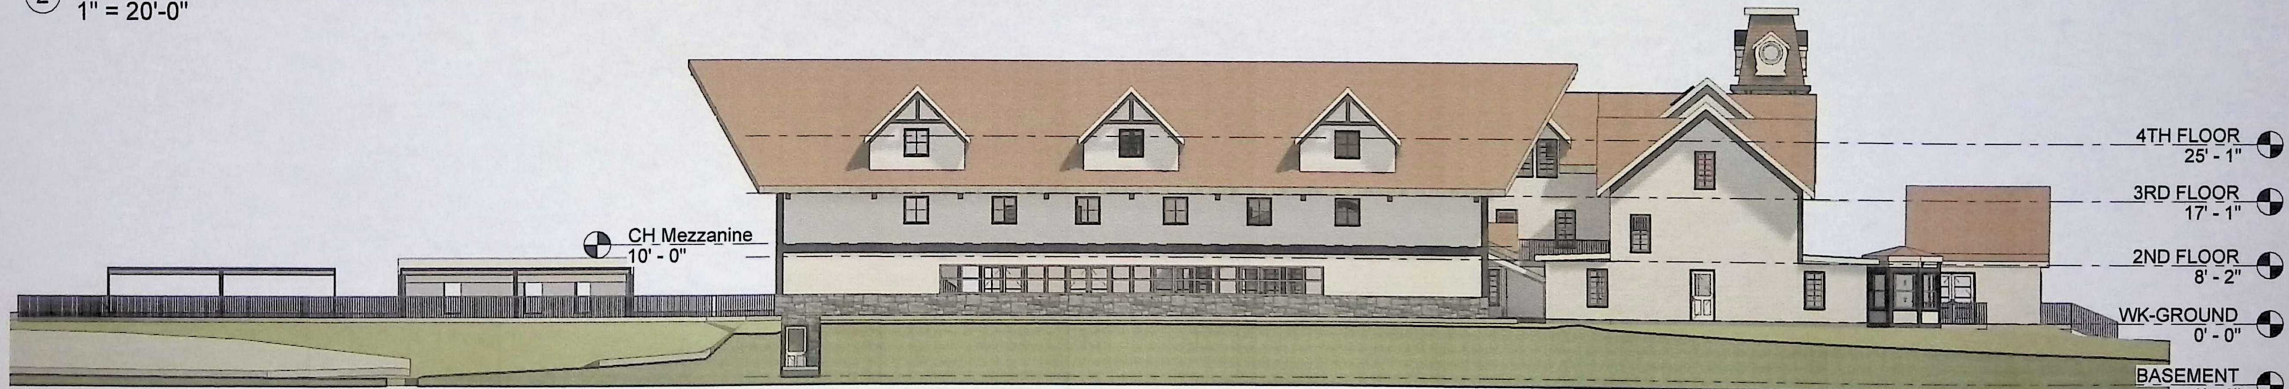

③ South Elevation 2 11x17
1" = 20'-0"

<p>Anthony J. DiGuiseppe AIA RIBA DiGuiseppe</p>	<p>The Balsam Resort</p> <p>Chestertown NY</p>	<p>A201.01 EXTERIOR ELEVATIONS</p> <table border="1"> <tr> <td>Project number</td> <td>230815</td> </tr> <tr> <td>Date</td> <td>02/10/2024</td> </tr> <tr> <td>Scale:</td> <td>1" = 20'-0"</td> </tr> </table>	Project number	230815	Date	02/10/2024	Scale:	1" = 20'-0"
Project number	230815							
Date	02/10/2024							
Scale:	1" = 20'-0"							

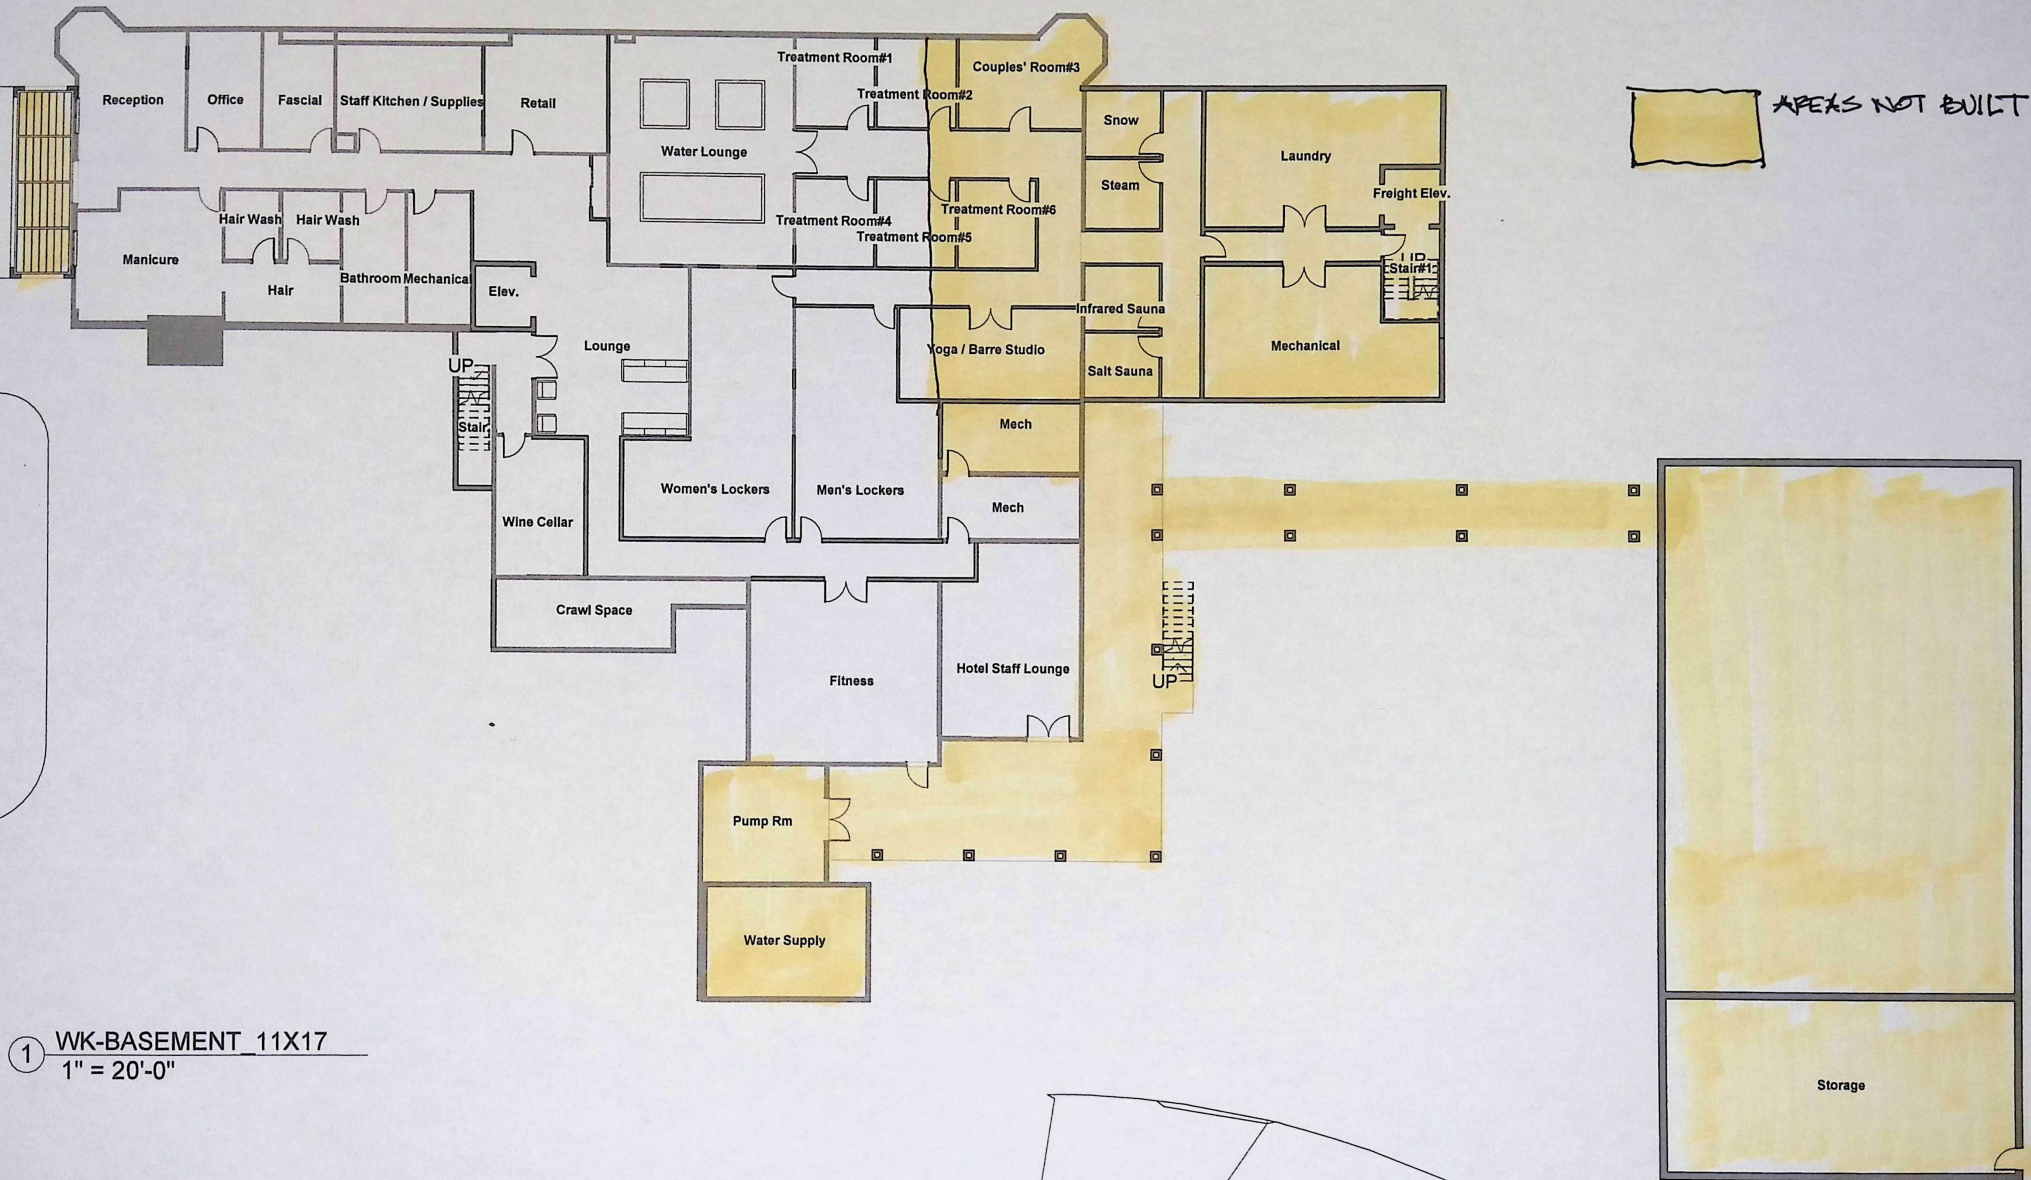


① WK-BASEMENT 11X17
1" = 20'-0"

Anthony J. DiGuiseppe
AIA RIBA
DiGuiseppe

The Balsam Resort
Chestertown NY

A100.01	
BASEMENT FLOOR PLAN	
Project number	230815
Date	02/10/2024
Scale:	1" = 20'-0"

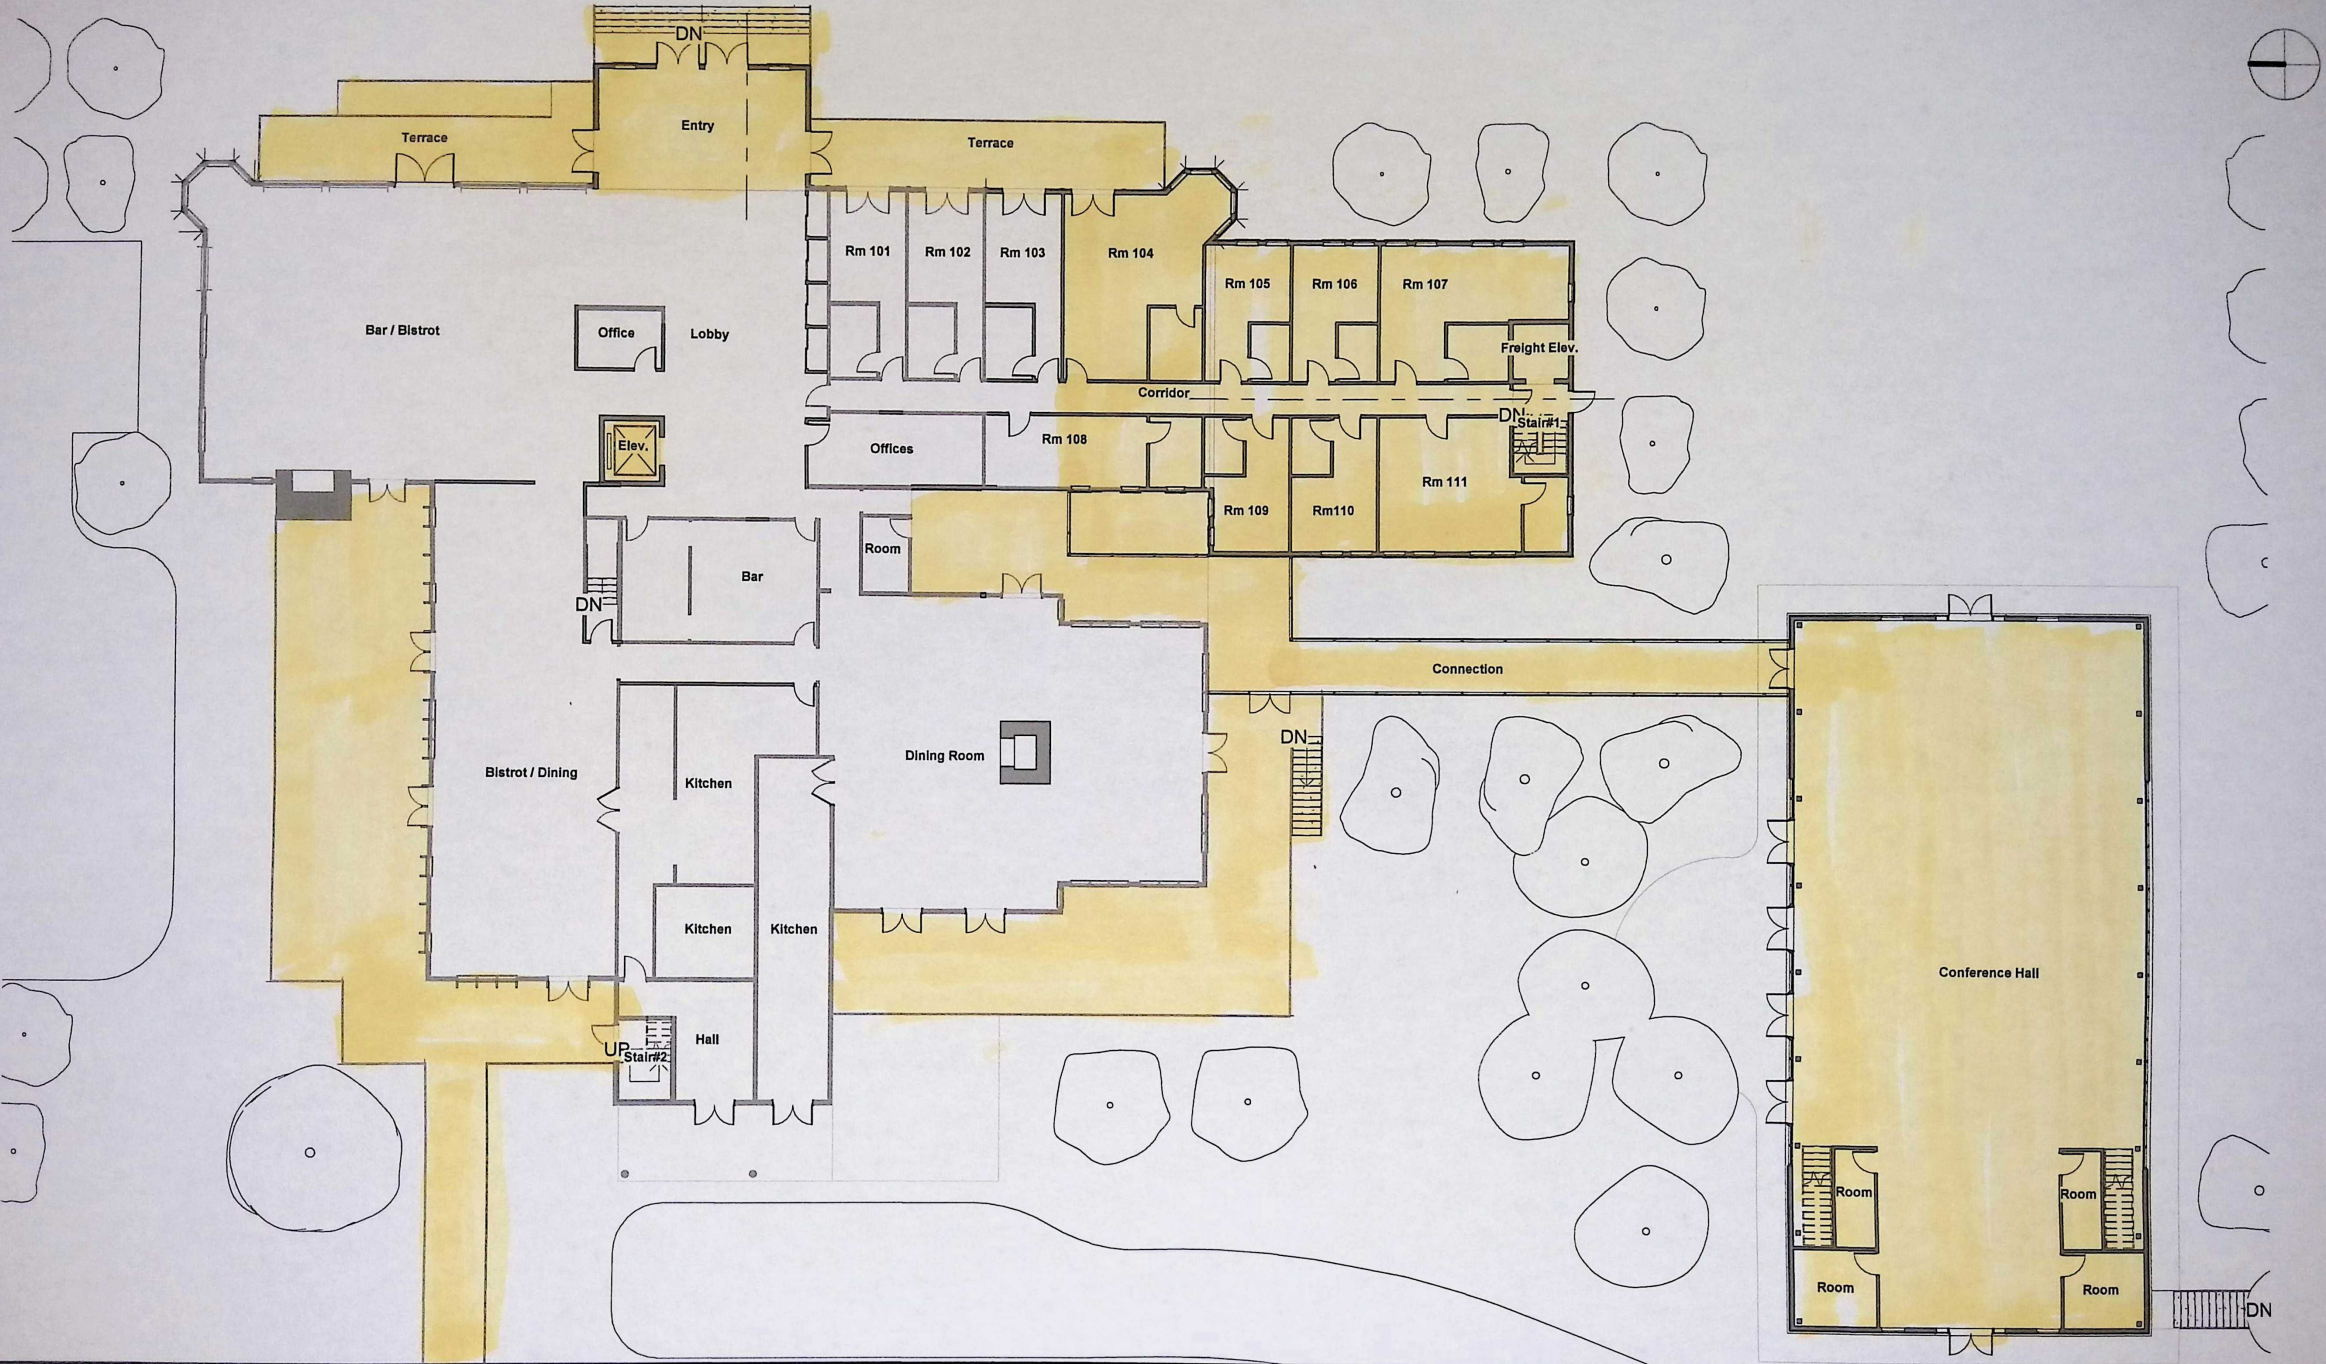



Anthony J. DiGuiseppe
 AIA RIBA
 DiGuiseppe

The Balsam Resort

Chestertown NY

A101.01
 GROUND FLOOR PLAN

Project number	230815
Date	02/10/2024
Scale:	1" = 20'-0"

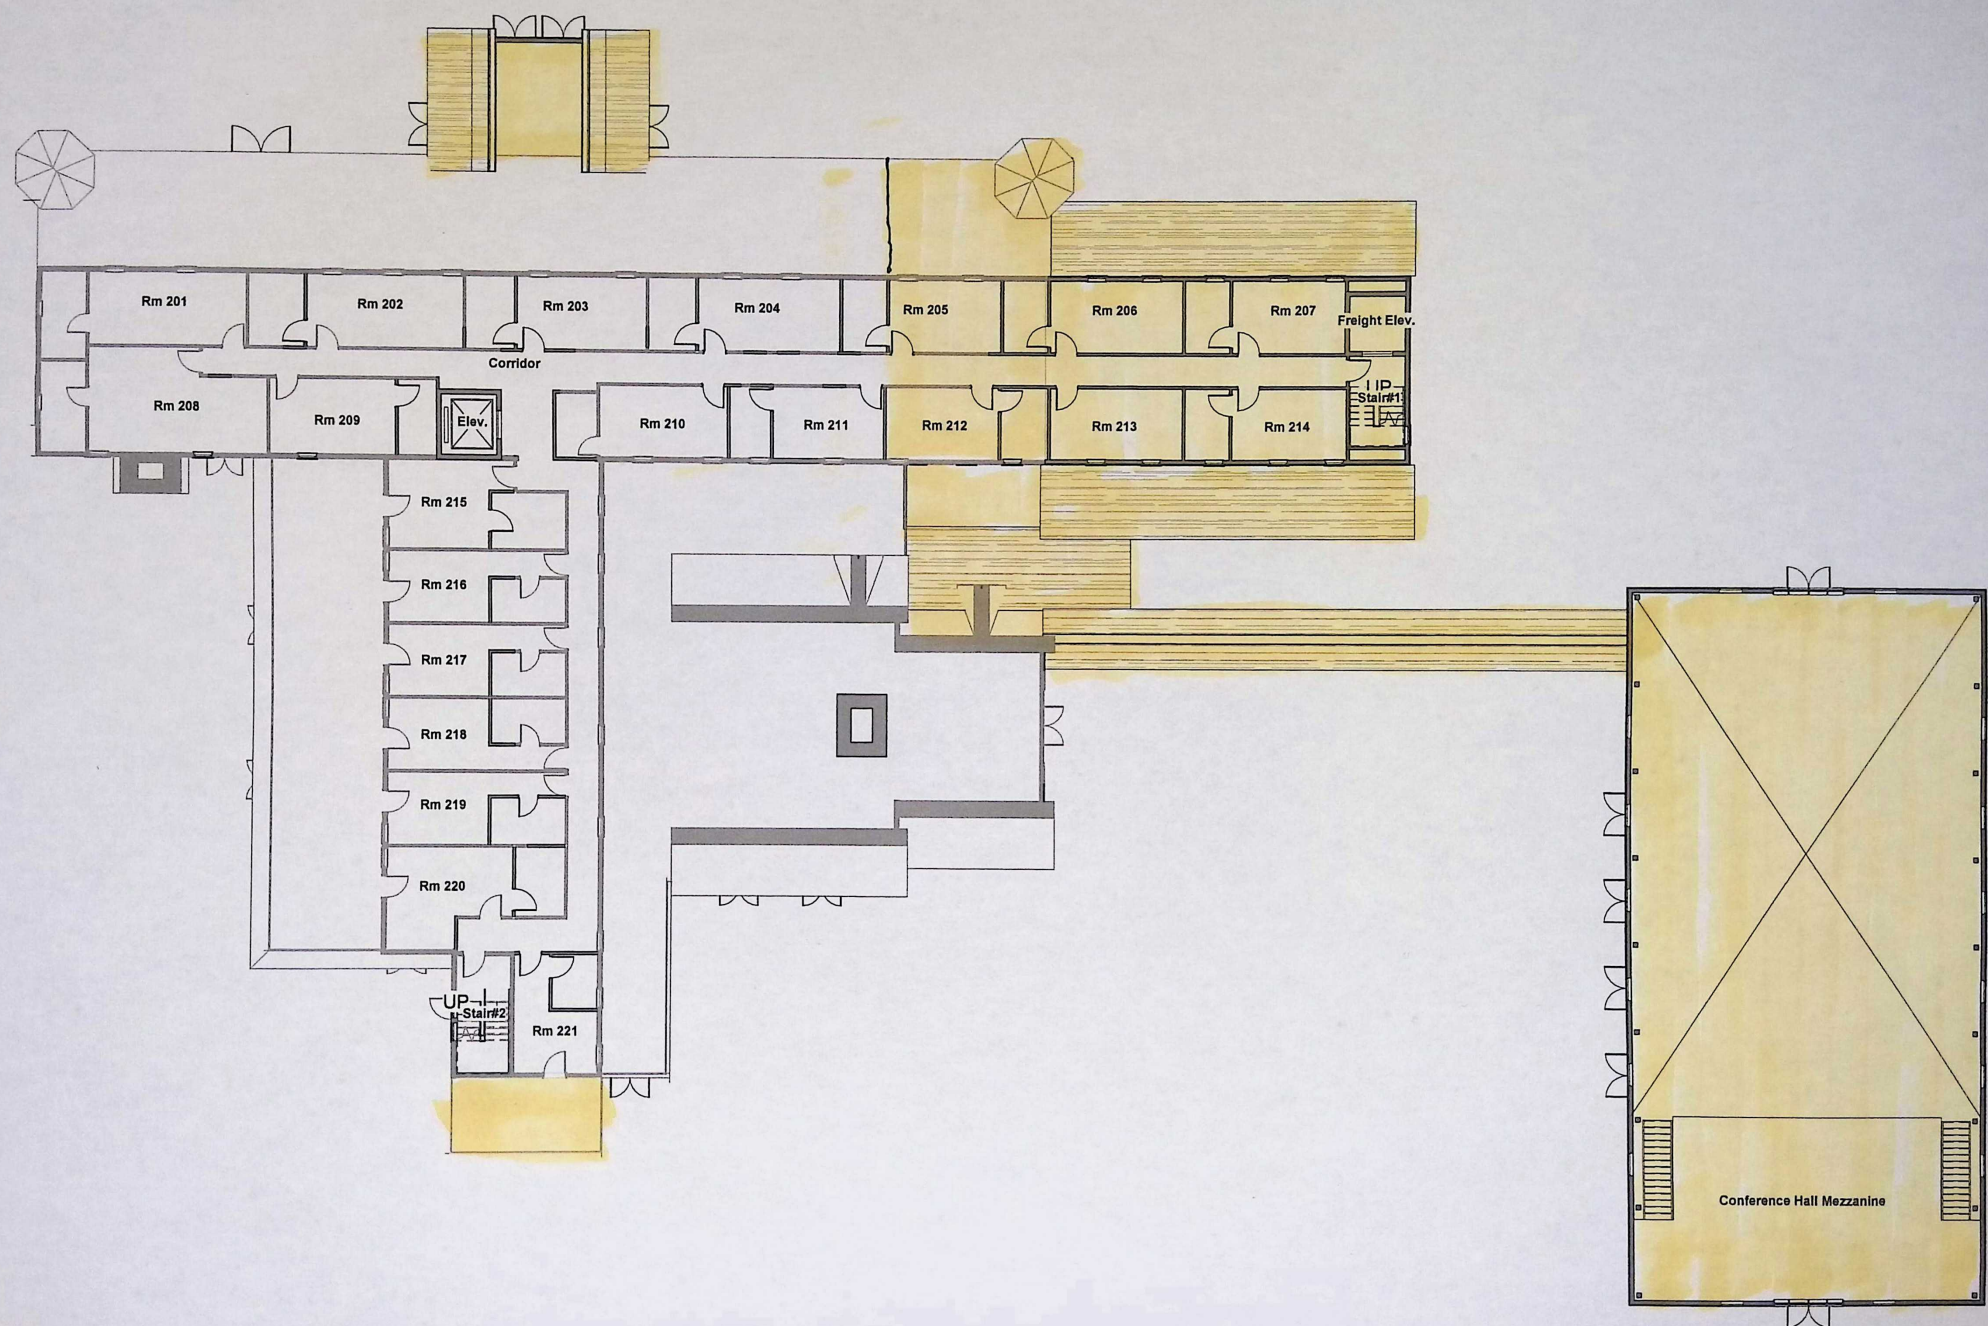
 


Anthony J. DiGuiseppe
 AIA RIBA
 DiGuiseppe

The Balsam Resort

Chestertown NY

A102.01	
2ND FLOOR PLAN	
Project number	230815
Date	02/10/2024
Scale:	1" = 20'-0"

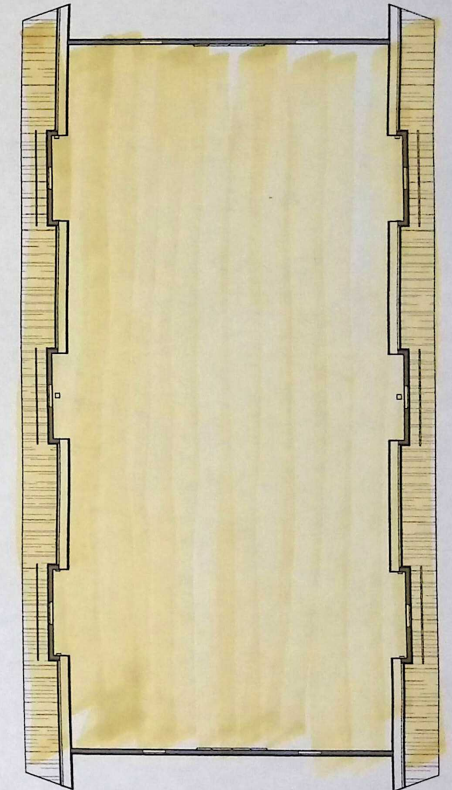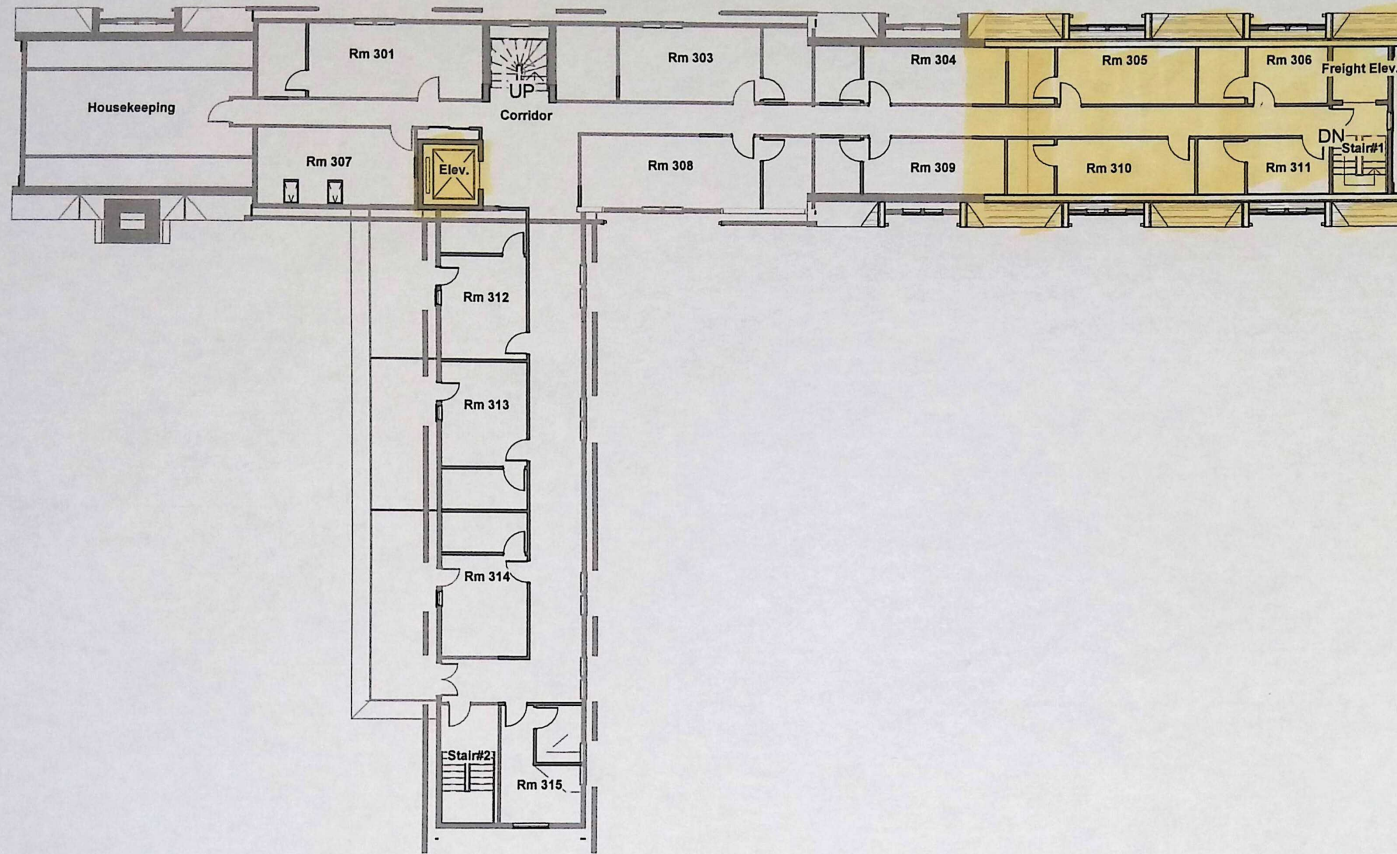


Anthony J. DiGuiseppe
AIA RIBA
DiGuiseppe

The Balsam Resort

Chestertown NY

A103.01
3RD FLOOR PLAN

Project number	230815
Date	02/10/2024
Scale:	1" = 20'-0"

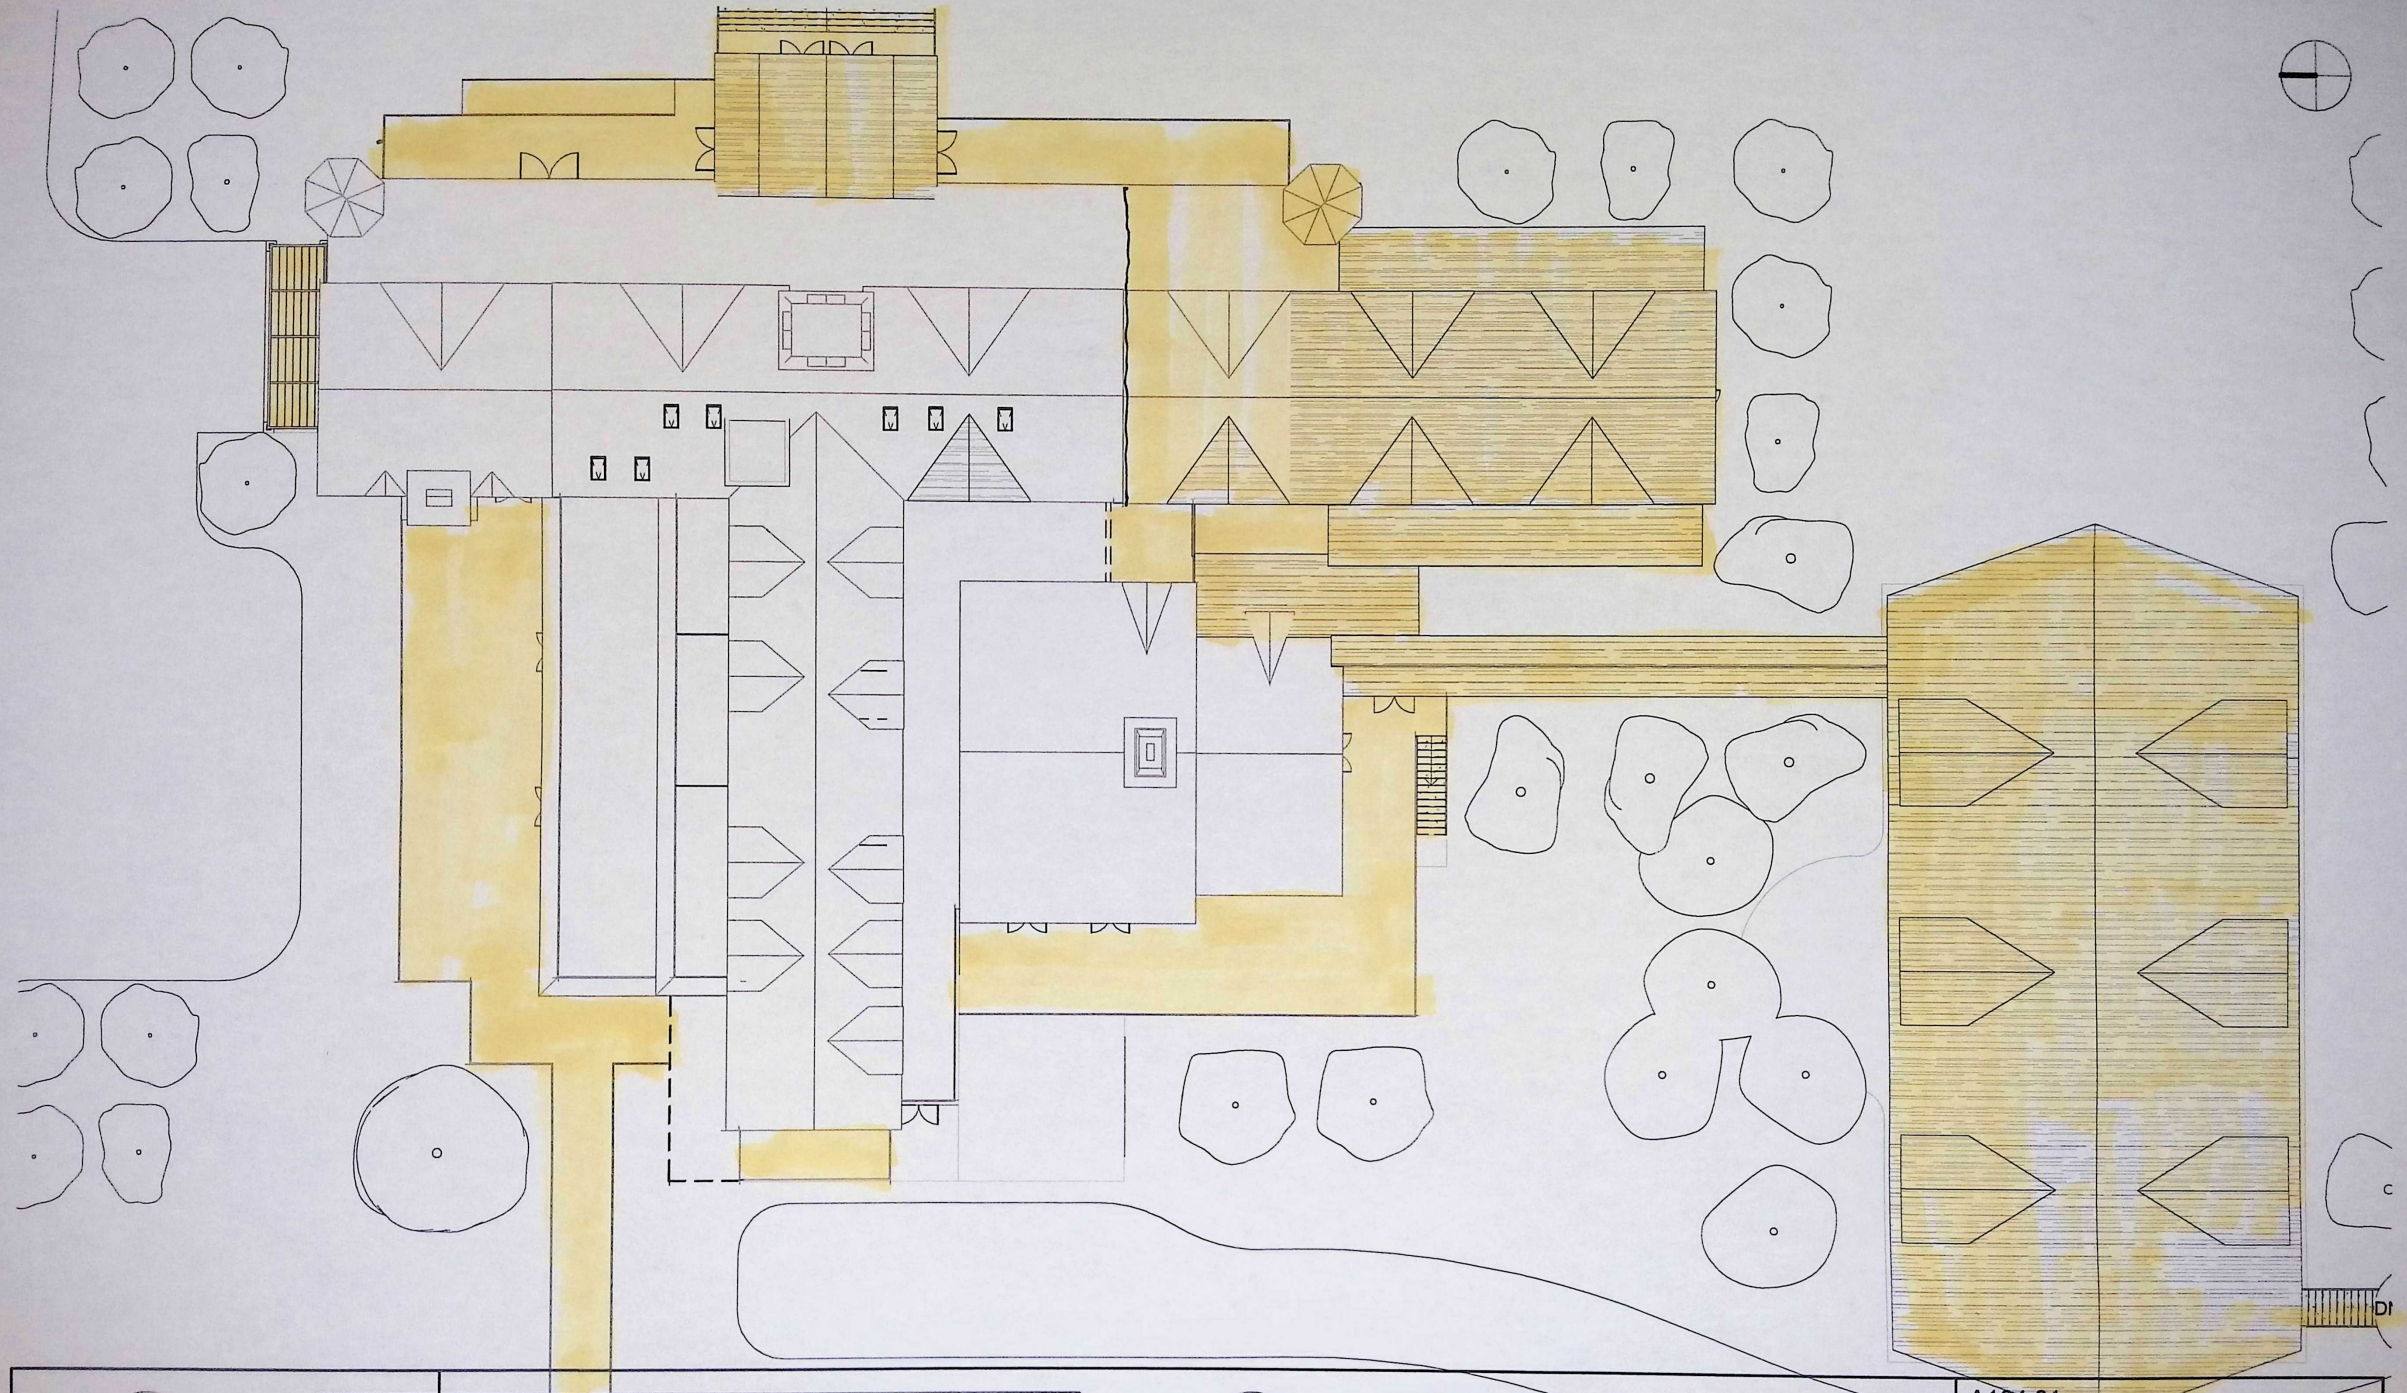

Anthony J. DiGuiseppe
 AIA RIBA
 DiGuiseppe

The Balsam Resort
 Chestertown NY

A104.01	
ROOF PLAN	
Project number	230815
Date	02/10/2024
Scale:	1" = 20'-0"