


CELINA STATION  
MASTER PLAN PHASE II

CELINA, TEXAS

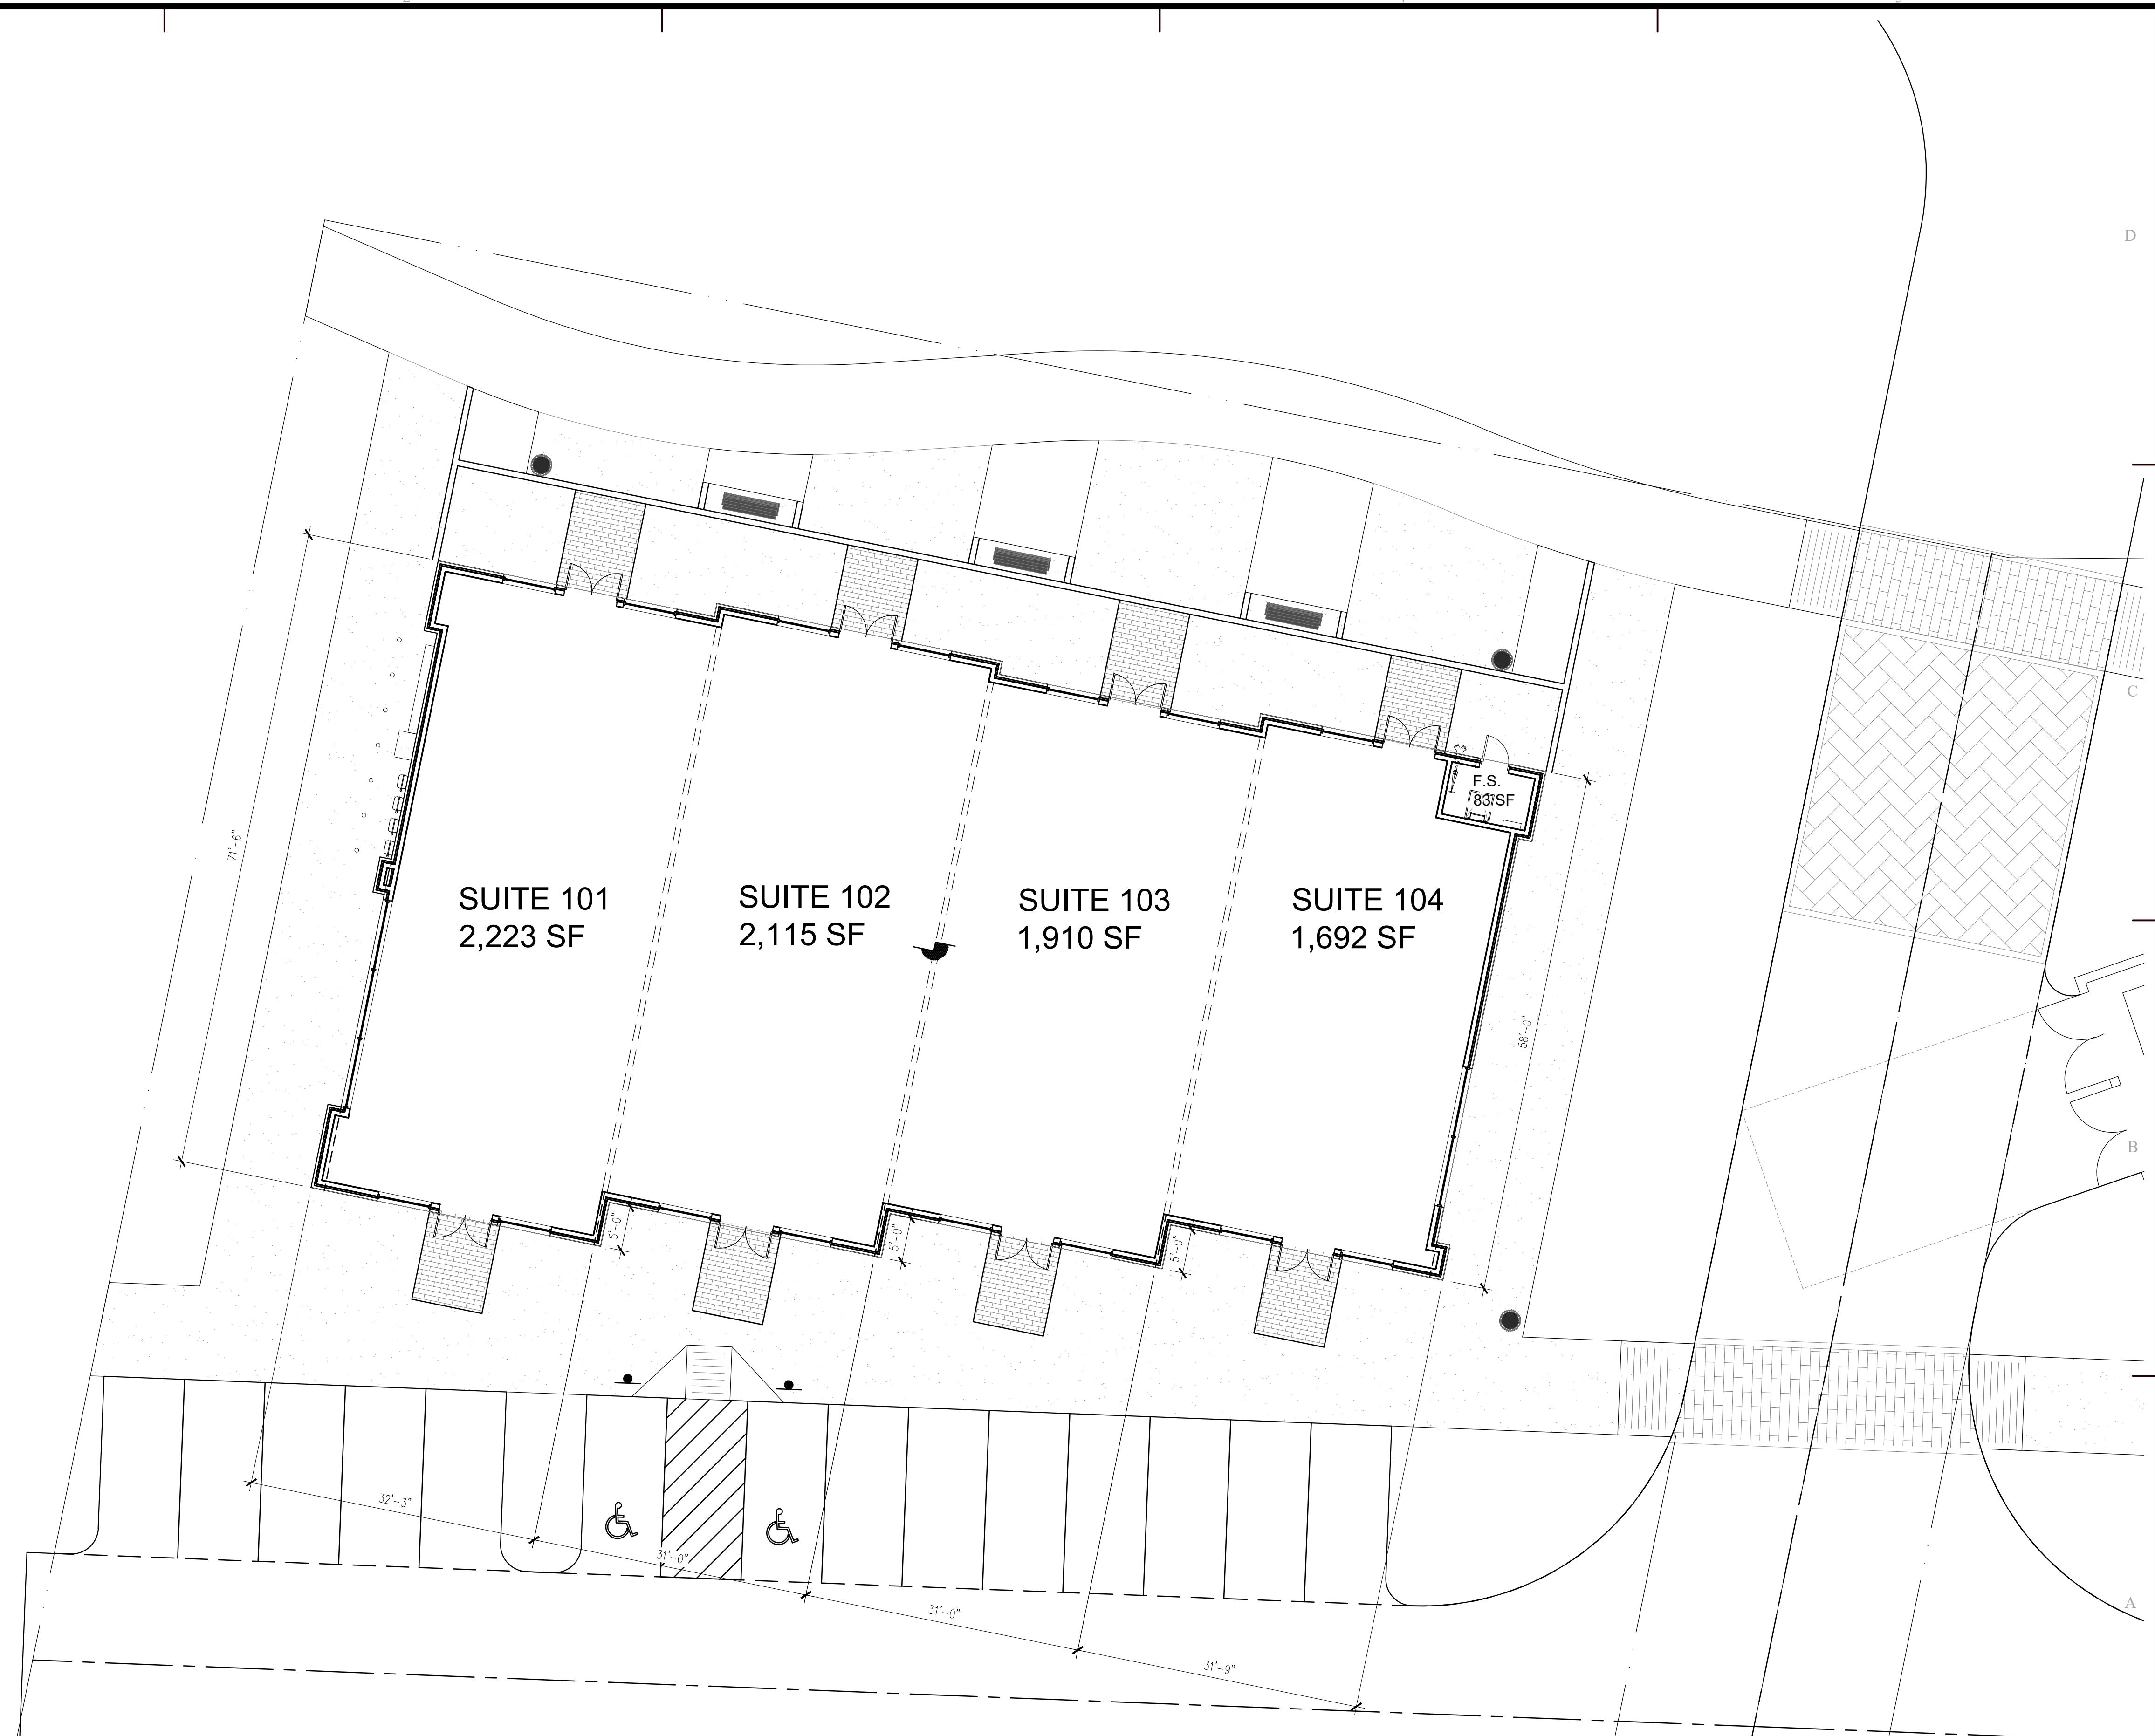

01 FLOOR PLAN  
SCALE: 1"=10'



MARK	DATE	DESCRIPTION

PROJECT NO:

DRAWN BY: -

SHEET NO: