


← Existing Building → permission to add

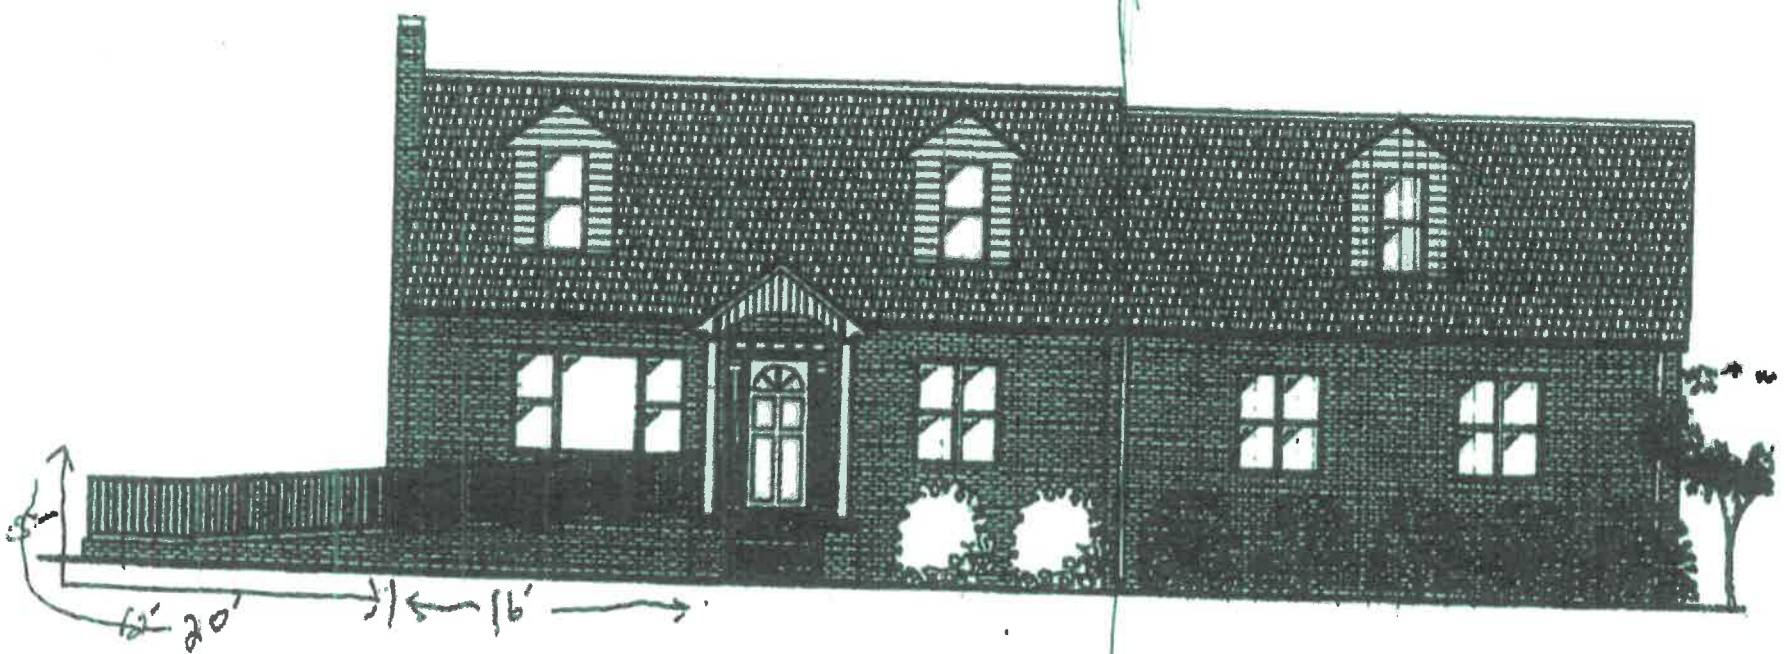


36' long  
 36' TOTAL FOR RAMP  
 40' LONG SIDE WALK

ELEVATION  
 SCALE: 1/8" = 1'-0"

CONCRETE SIDE WALK  
 WITH BRICK ON SIDES


13  
 37  
 ---  
 39

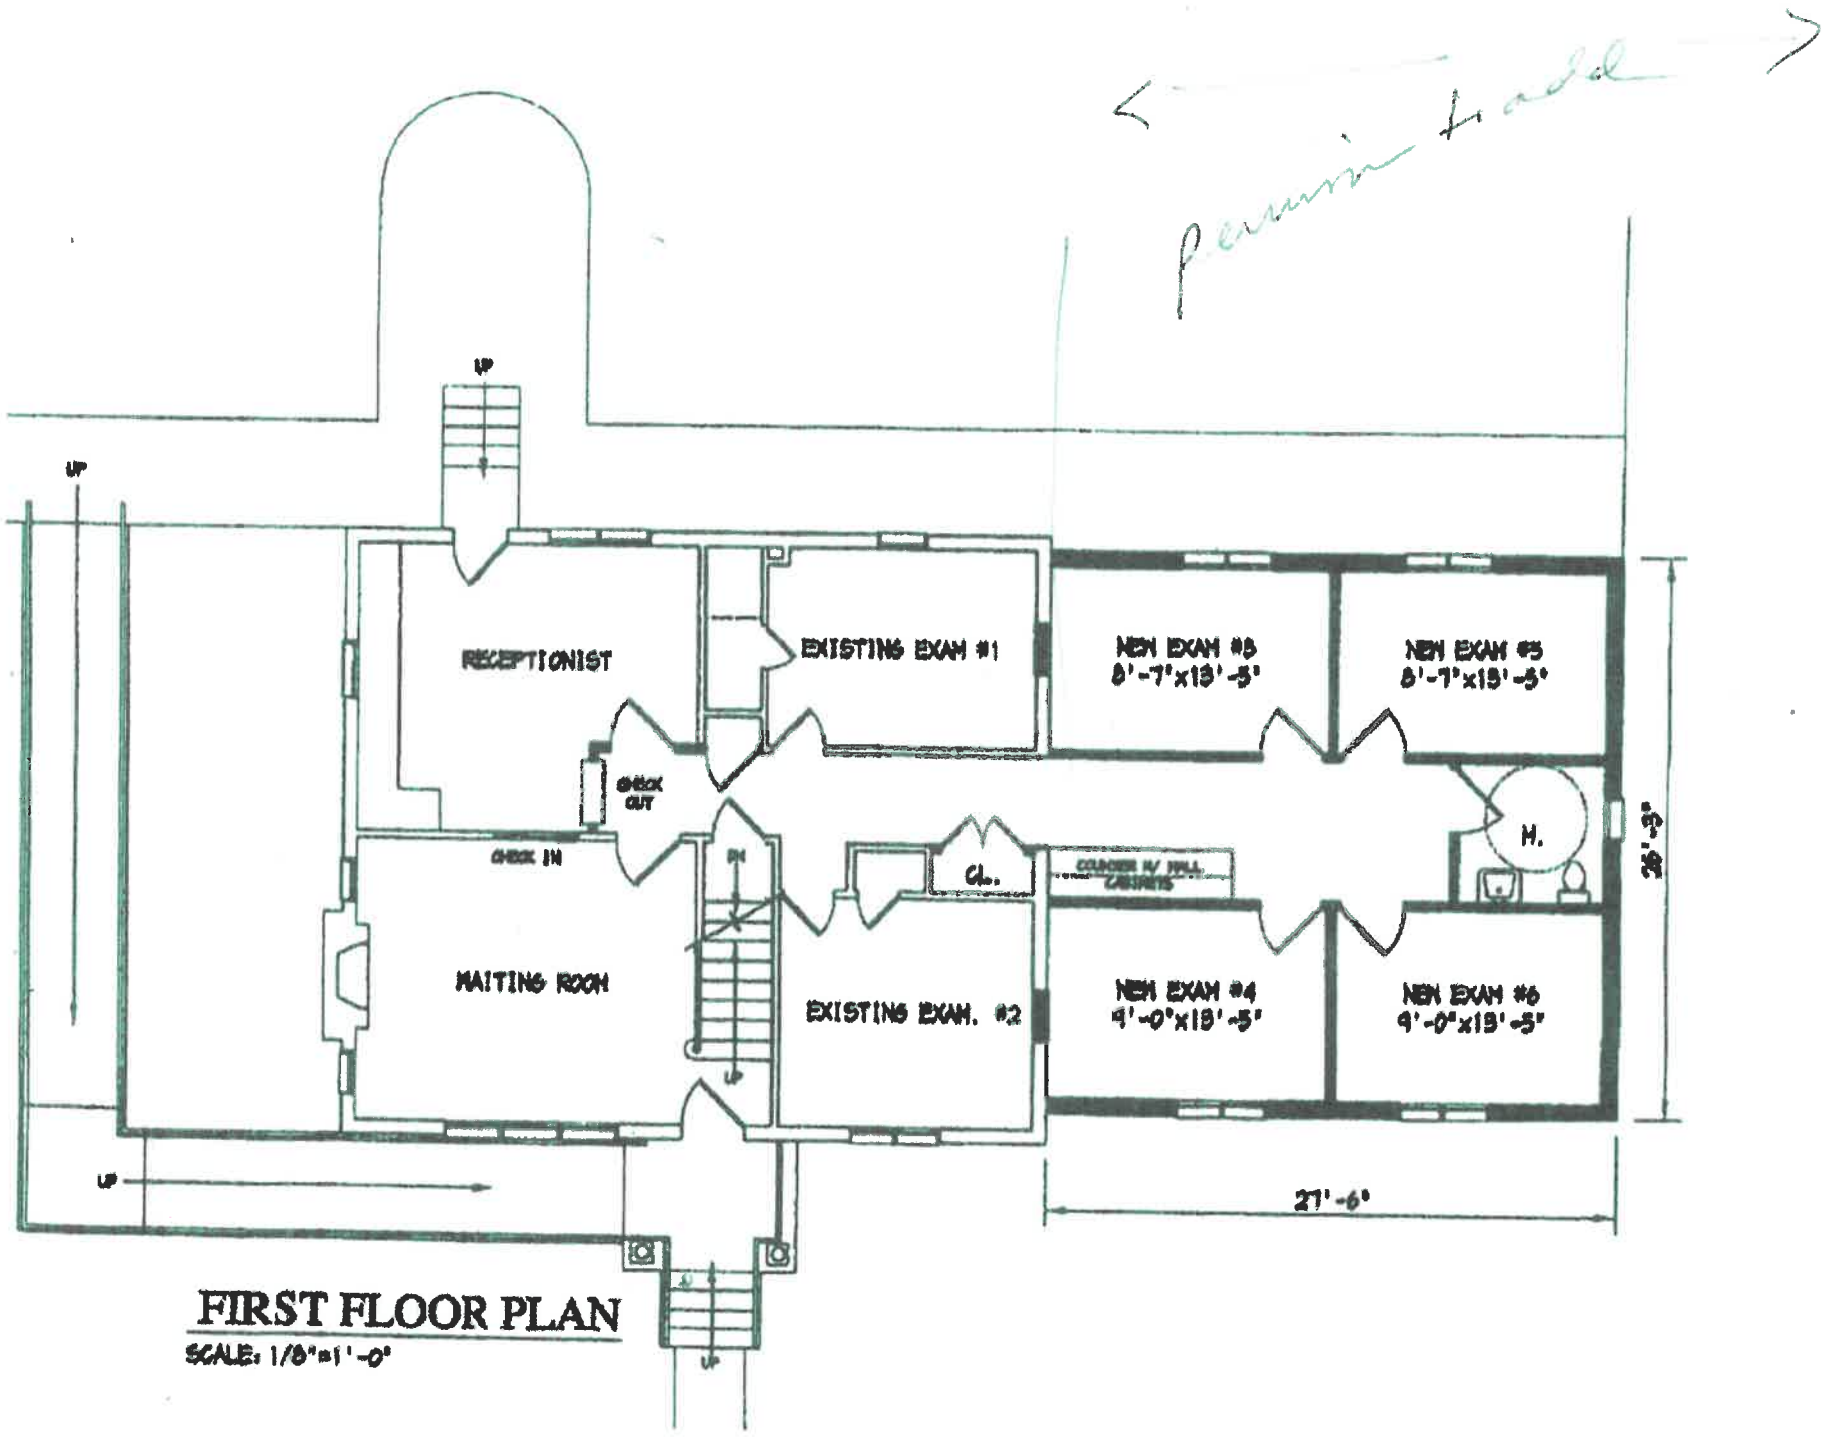

**FIRST FLOOR PLAN**

SCALE: 1/8" = 1'-0"

*Perimeter to add*

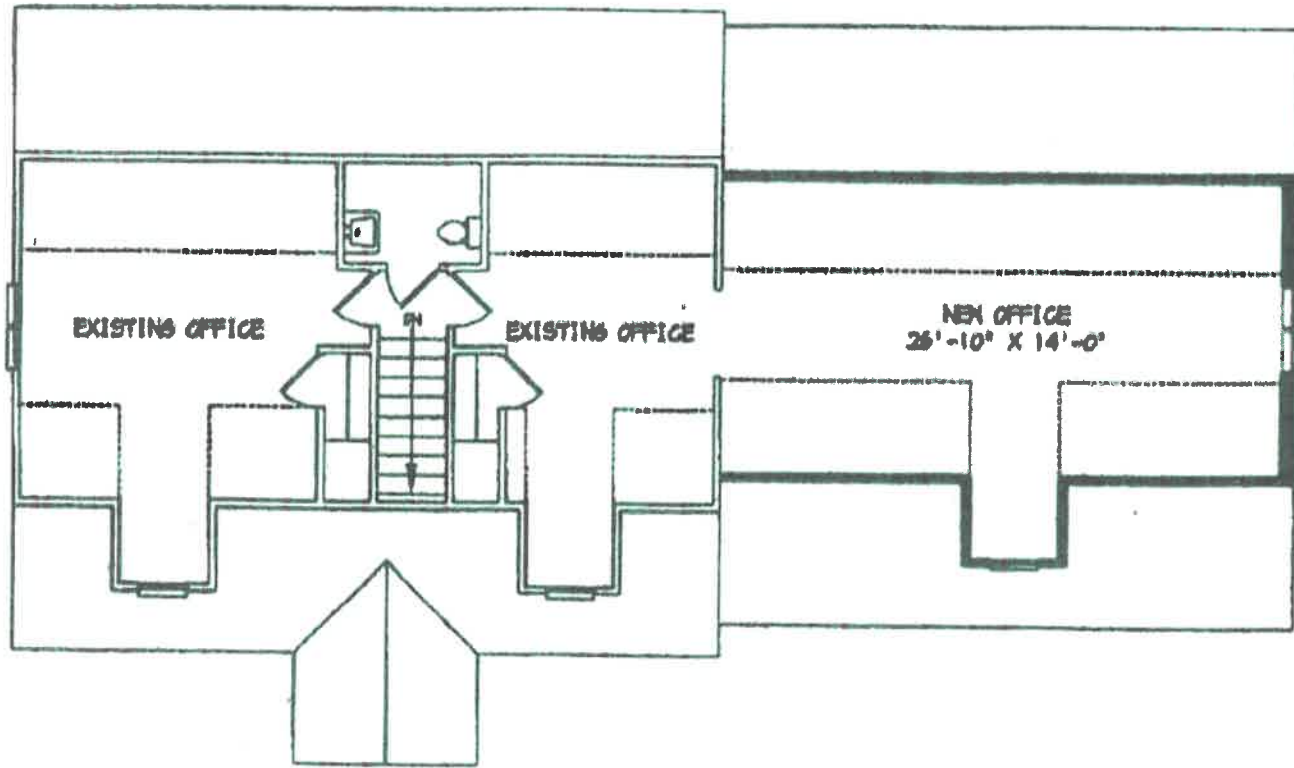

**SECOND FLOOR PLAN**

SCALE: 1/8" = 1'-0"

0