


CAD Drawing File Name:

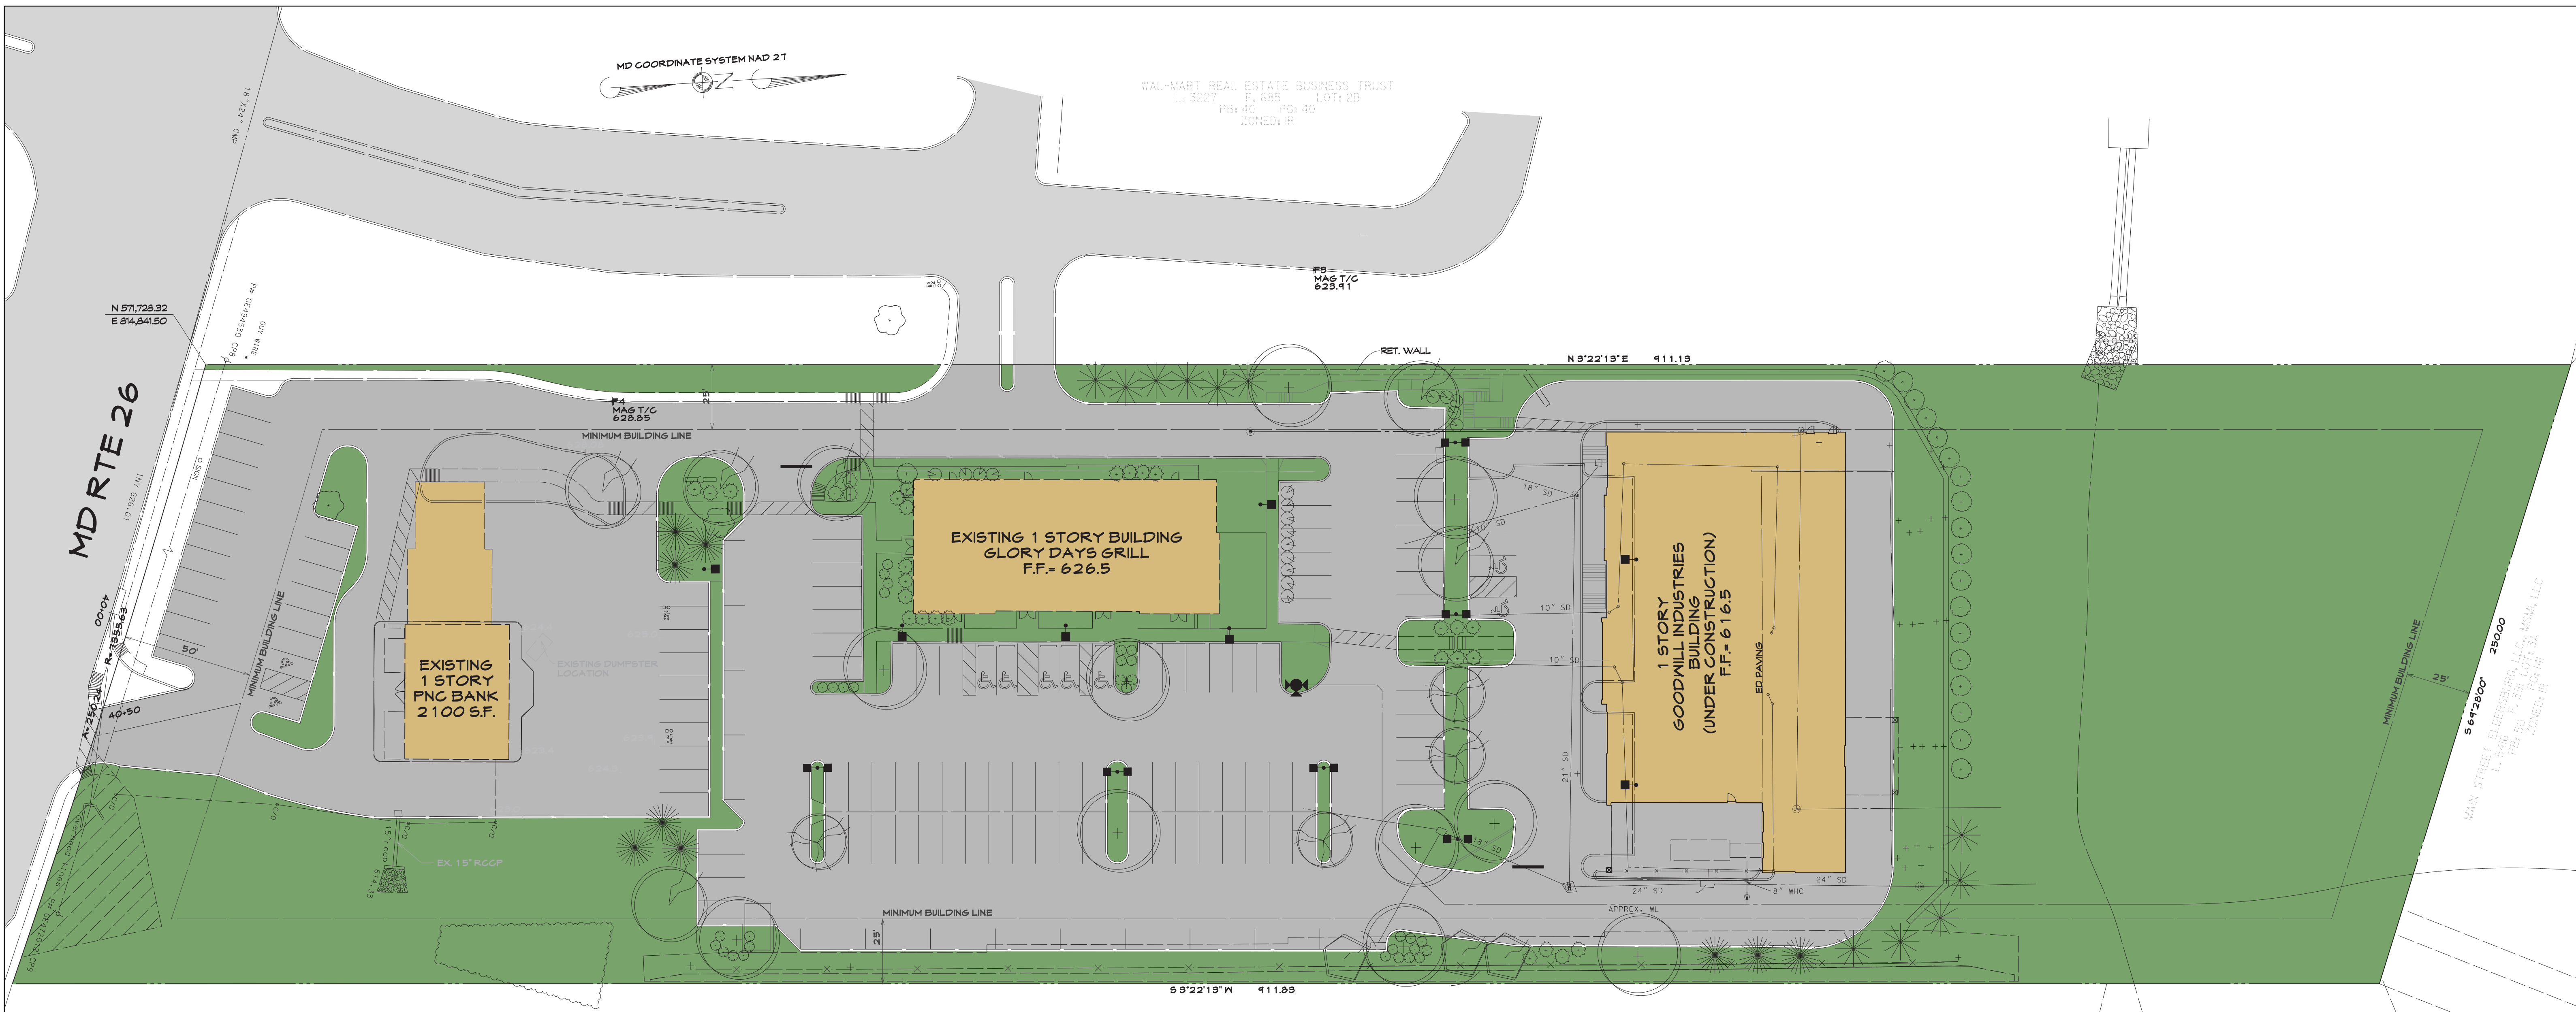

MD COORDINATE SYSTEM NAD 21

WAL-MART REAL ESTATE BUSINESS TRUST
 L: 5227 F: 655 LOT: 2B
 PB: 40 PG: 40
 ZONED: R

F3
 MAG T/C
 625.41

N 571.728.32
 E 814.841.50

MD RTE 26

EXISTING 1 STORY
 PNC BANK
 2100 S.F.

EXISTING 1 STORY BUILDING
 GLORY DAYS GRILL
 F.F.= 626.5

1 STORY
 GOODWILL INDUSTRIES
 BUILDING
 (UNDER CONSTRUCTION)
 F.F.= 616.5

SINAHOSPITAL OF BALTIMORE INC.
 L: 1795 F: 576 LOT: 8
 PB: 60 PG: 60
 ZONED: R

MAIN STREET ELDERSBURG, LLC, MIM, LLC
 L: 546 F: 38 LOT: 4A
 PB: 15 PG: 15
 ZONED: R

EXHIBIT A

**SECOND AMENDED SITE PLAN
 ELDERSBURG PARK
 PLANNED BUSINESS CENTER**

MAP: 73 BLOCK: 11 PARCEL: 524
 5TH ELECTION DISTRICT CARROLL COUNTY, MD.



439 East Main Street Westminster, MD 21157-5539
 (410) 848-1790 FAX (410) 848-1791

Anthony G. Hegers
 Qualified Landscape Designer

OWNER / DEVELOPER

SIMPSONVILLE MILL EAST II, LLC.
 5300 DORSEY HALL DR
 SUITE 102
 ELLICOTT CITY, MD 21042
 PHONE #: 443-367-0414

Date	Revisions	Drawn By: ahs, kc, w
		Designed By: KH
		Reviewed By:
		Date: DEC. 14, 2009
		Scale: 1" = 30'
		Job No.: 95084J
		Sheet: 10 OF 14