


12/4/23

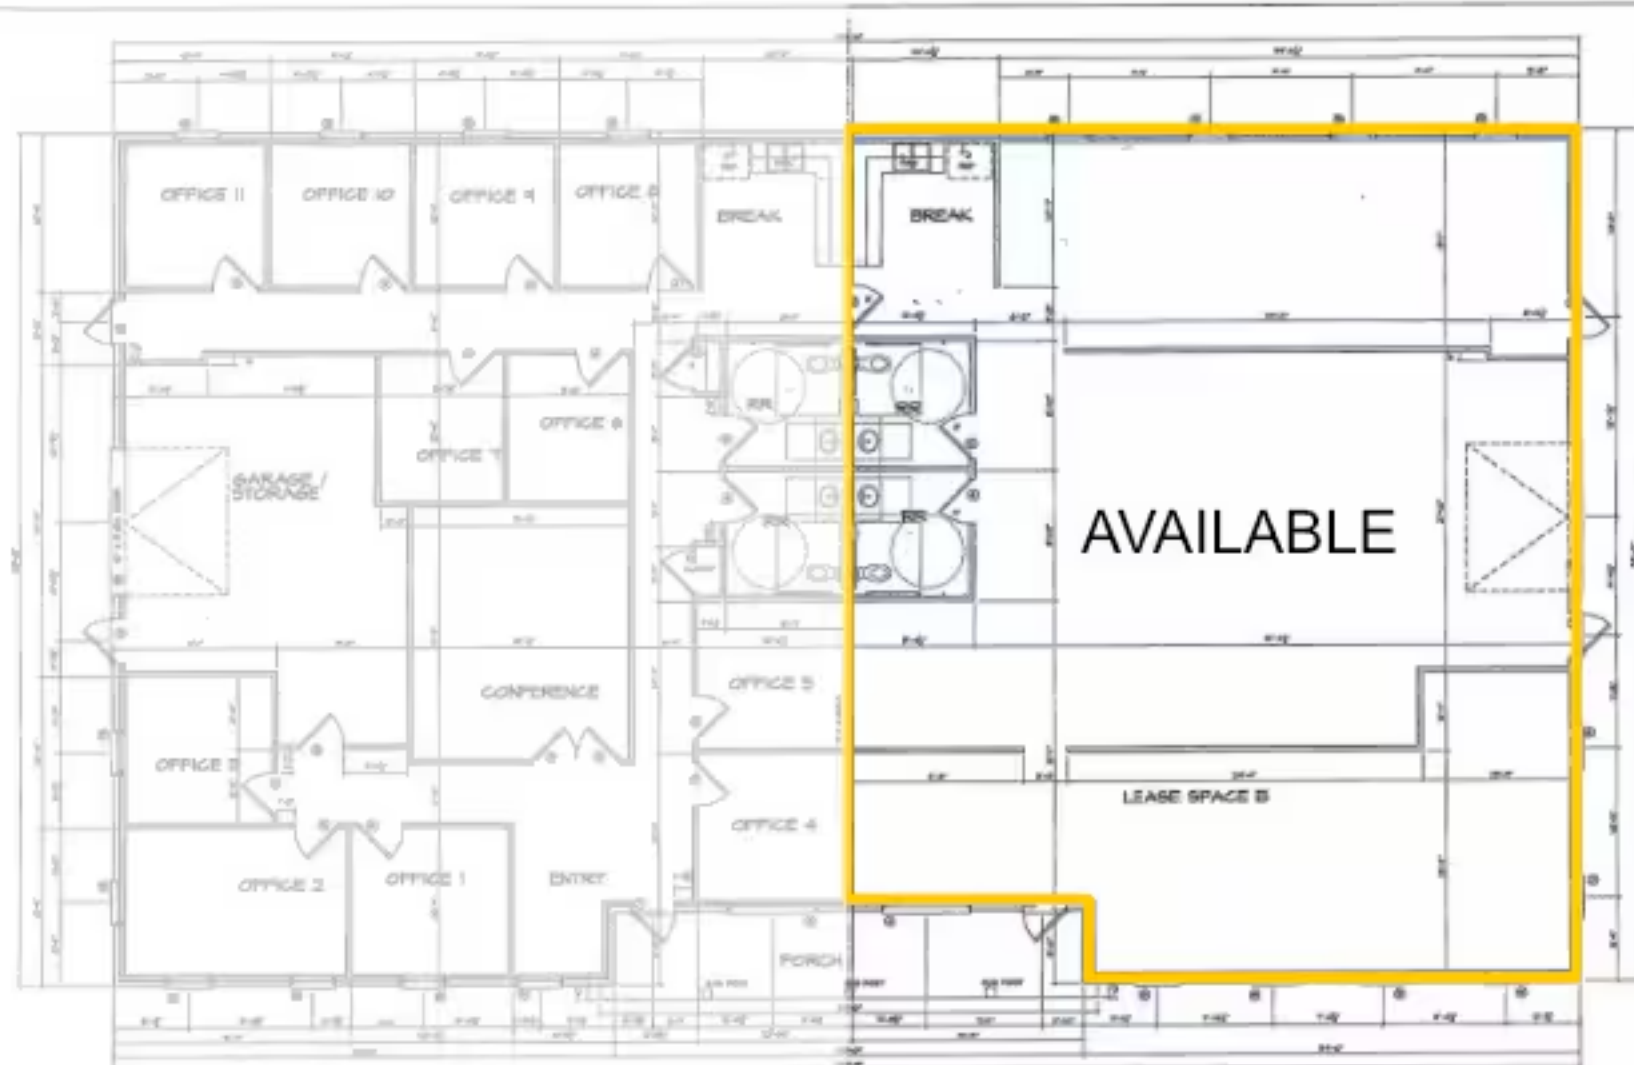

DOOR SCHEDULE

NO.	LOCATION	REMARKS	TYPE	FINISH	SWING	GLASS	GLASS TYPE	GLASS AREA	GLASS TYPE	GLASS AREA
1	1	ENTRY	1	1	1	1	1	1	1	1
2	2	OFFICE 1	1	1	1	1	1	1	1	1
3	3	OFFICE 2	1	1	1	1	1	1	1	1
4	4	OFFICE 3	1	1	1	1	1	1	1	1
5	5	OFFICE 4	1	1	1	1	1	1	1	1
6	6	OFFICE 5	1	1	1	1	1	1	1	1
7	7	OFFICE 6	1	1	1	1	1	1	1	1
8	8	OFFICE 7	1	1	1	1	1	1	1	1
9	9	OFFICE 8	1	1	1	1	1	1	1	1
10	10	OFFICE 9	1	1	1	1	1	1	1	1
11	11	OFFICE 10	1	1	1	1	1	1	1	1
12	12	OFFICE 11	1	1	1	1	1	1	1	1
13	13	OFFICE 12	1	1	1	1	1	1	1	1

WINDOW SCHEDULE

NO.	LOCATION	REMARKS	TYPE	FINISH	SWING	GLASS	GLASS TYPE	GLASS AREA	GLASS TYPE	GLASS AREA
1	1	ENTRY	1	1	1	1	1	1	1	1
2	2	OFFICE 1	1	1	1	1	1	1	1	1
3	3	OFFICE 2	1	1	1	1	1	1	1	1
4	4	OFFICE 3	1	1	1	1	1	1	1	1
5	5	OFFICE 4	1	1	1	1	1	1	1	1
6	6	OFFICE 5	1	1	1	1	1	1	1	1
7	7	OFFICE 6	1	1	1	1	1	1	1	1
8	8	OFFICE 7	1	1	1	1	1	1	1	1
9	9	OFFICE 8	1	1	1	1	1	1	1	1
10	10	OFFICE 9	1	1	1	1	1	1	1	1
11	11	OFFICE 10	1	1	1	1	1	1	1	1
12	12	OFFICE 11	1	1	1	1	1	1	1	1
13	13	OFFICE 12	1	1	1	1	1	1	1	1

FLOOR PLAN
SCALE: 1/8" = 1'-0"
NOTE: ALL DIMENSIONS ARE IN FEET

SPACE A 2820 SQ. FT.
SPACE B 2820 SQ. FT.
TOTAL 5640 SQ. FT.

DATE: 12/4/23	BY: [Signature]
DATE: 12/4/23	BY: [Signature]
DATE: 12/4/23	BY: [Signature]

THIS DRAWING IS A PART OF A SET OF CONSTRUCTION DRAWINGS FOR THE PROJECT DESCRIBED HEREIN. IT IS TO BE USED IN CONJUNCTION WITH THE OTHER DRAWINGS IN THE SET. NO PART OF THIS DRAWING IS TO BE REPRODUCED OR TRANSMITTED IN ANY FORM OR BY ANY MEANS, ELECTRONIC OR MECHANICAL, INCLUDING PHOTOCOPYING, RECORDING, OR BY ANY INFORMATION STORAGE AND RETRIEVAL SYSTEM, WITHOUT THE WRITTEN PERMISSION OF THE ARCHITECT.

CONSTRUCTION DRAWINGS

THIS DRAWING IS A PART OF A SET OF CONSTRUCTION DRAWINGS FOR THE PROJECT DESCRIBED HEREIN. IT IS TO BE USED IN CONJUNCTION WITH THE OTHER DRAWINGS IN THE SET. NO PART OF THIS DRAWING IS TO BE REPRODUCED OR TRANSMITTED IN ANY FORM OR BY ANY MEANS, ELECTRONIC OR MECHANICAL, INCLUDING PHOTOCOPYING, RECORDING, OR BY ANY INFORMATION STORAGE AND RETRIEVAL SYSTEM, WITHOUT THE WRITTEN PERMISSION OF THE ARCHITECT.

MasterPlans
817-379-7326
CONTACT: JEFF BROWN, P.E.

10/4