
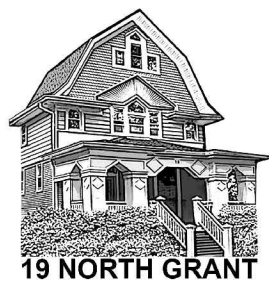



3RD FLOOR	
UNIT	RENTABLE SF
3-A	312.2 SF
3-B	628.7 SF

PATRICK PLUNKETT
 architectural design
 19 n. grant street
 hinsdale, il. 60521
 630.789.8100

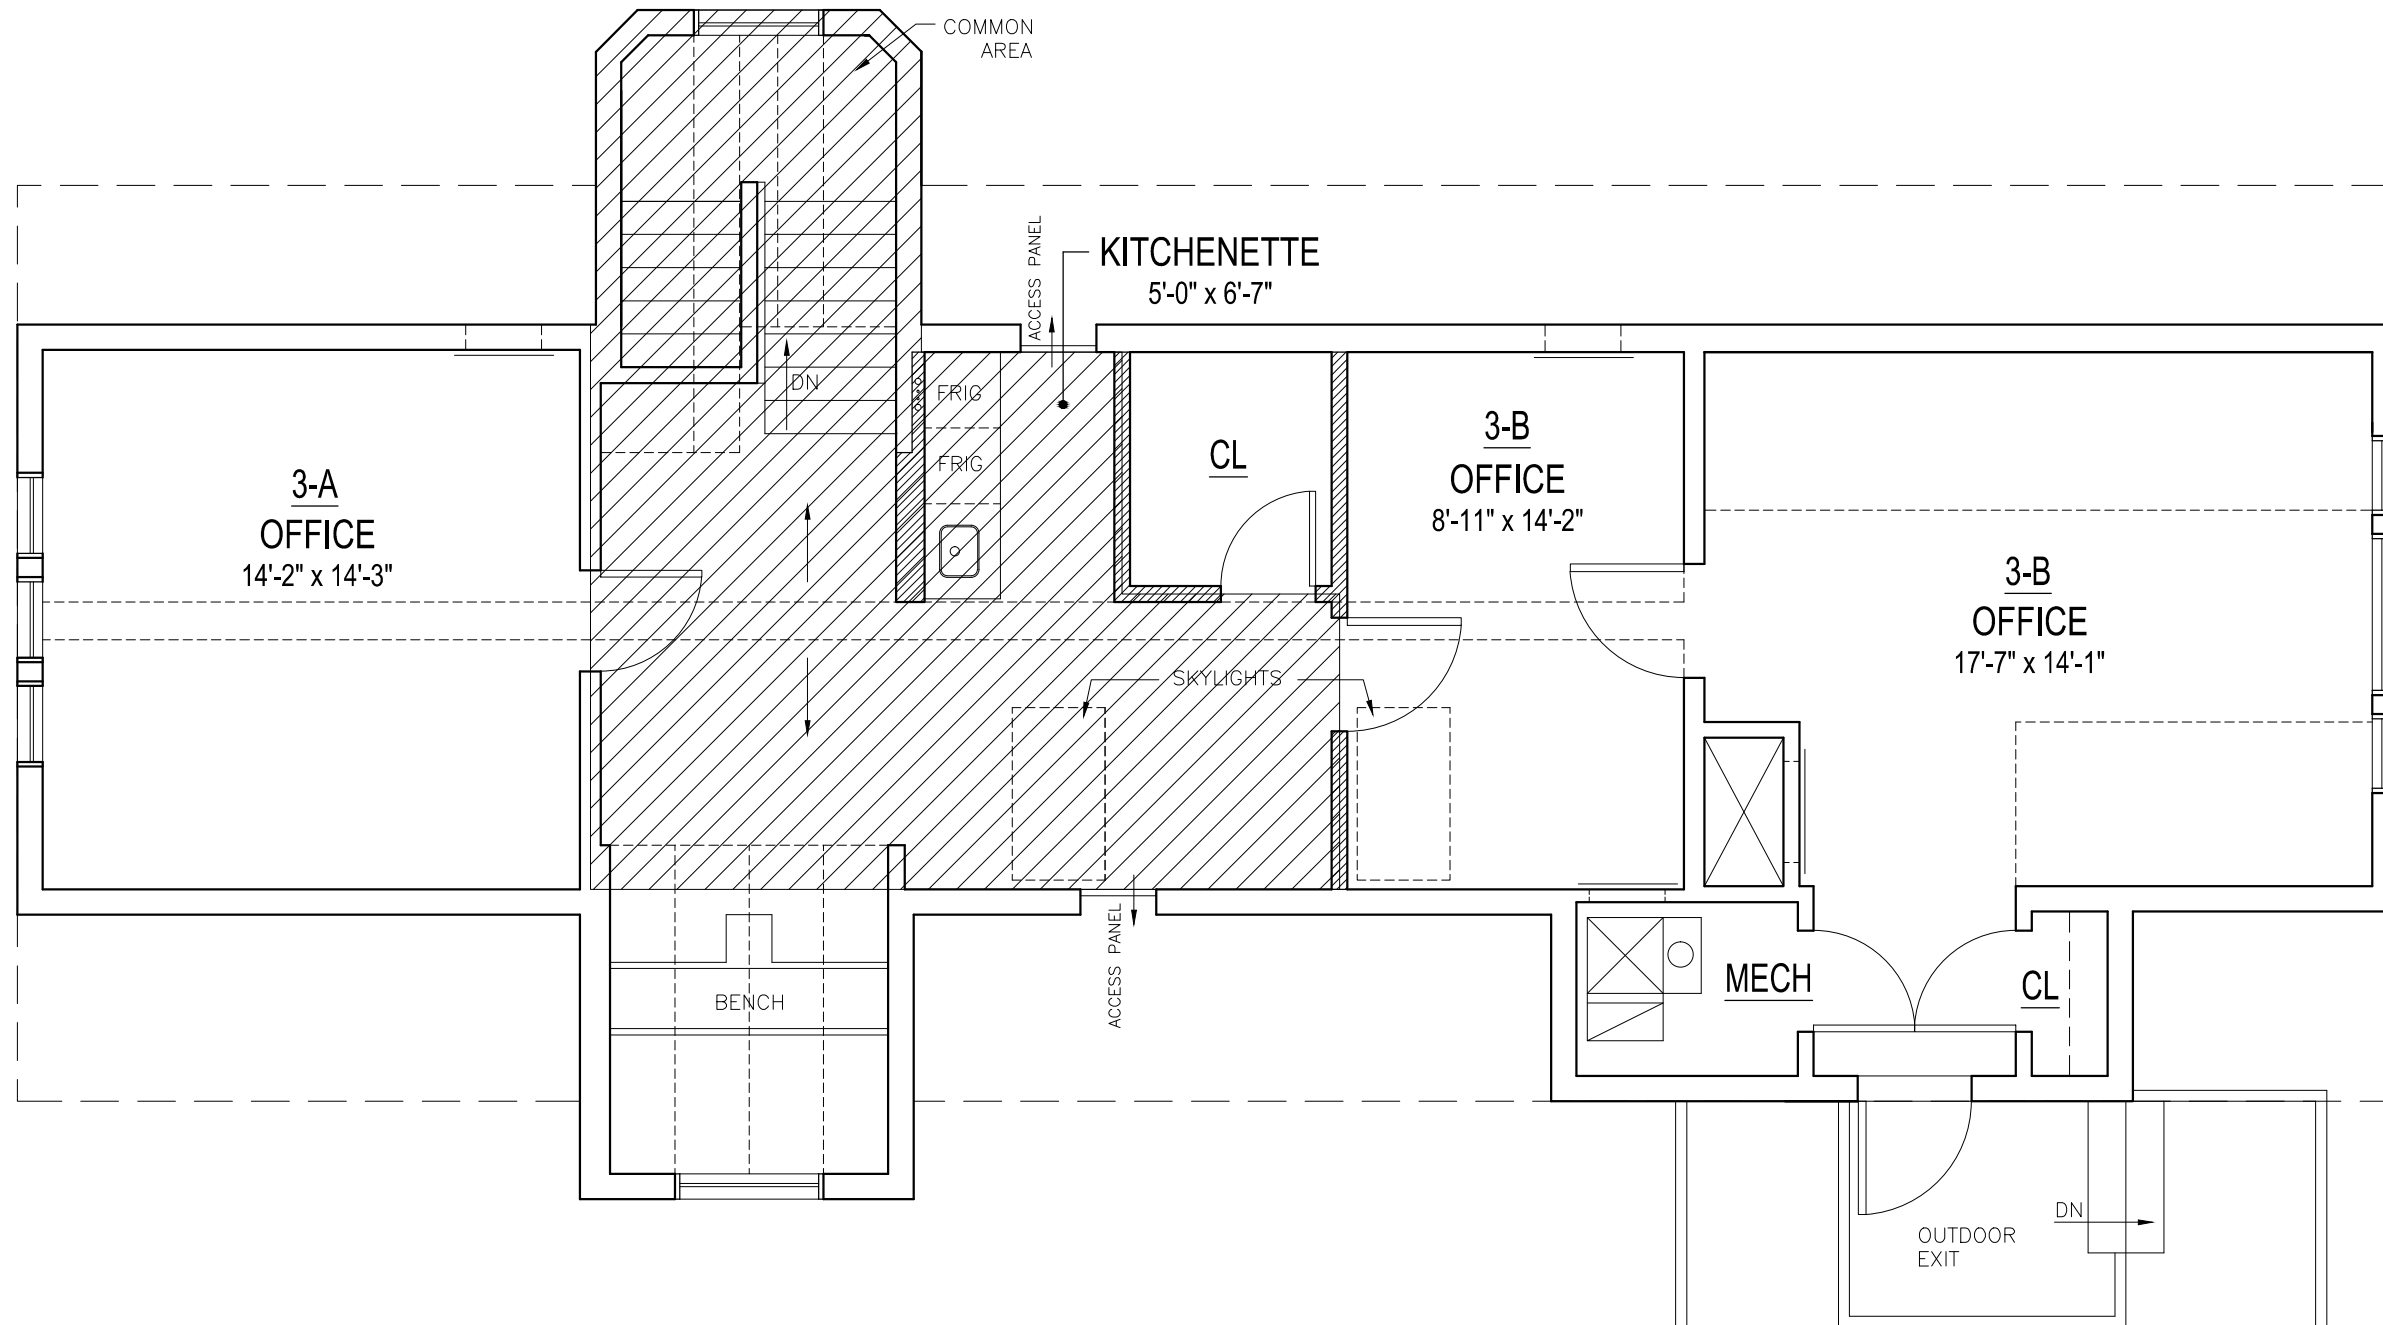

THIRD FLOOR PLAN

19 N. GRANT ST.

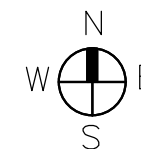

Project:
 19 N. GRANT ST.
 HINSDALE, IL. 60521
 Scale: 3/16" = 1'-0"
 Date: 9.23.14