


2575 S. Cimarron Rd. Ste. 200

Las Vegas, NV 89117

+/-3,405 Sq. Ft.

For more information contact:
M. Laura Hart
702-997-3682

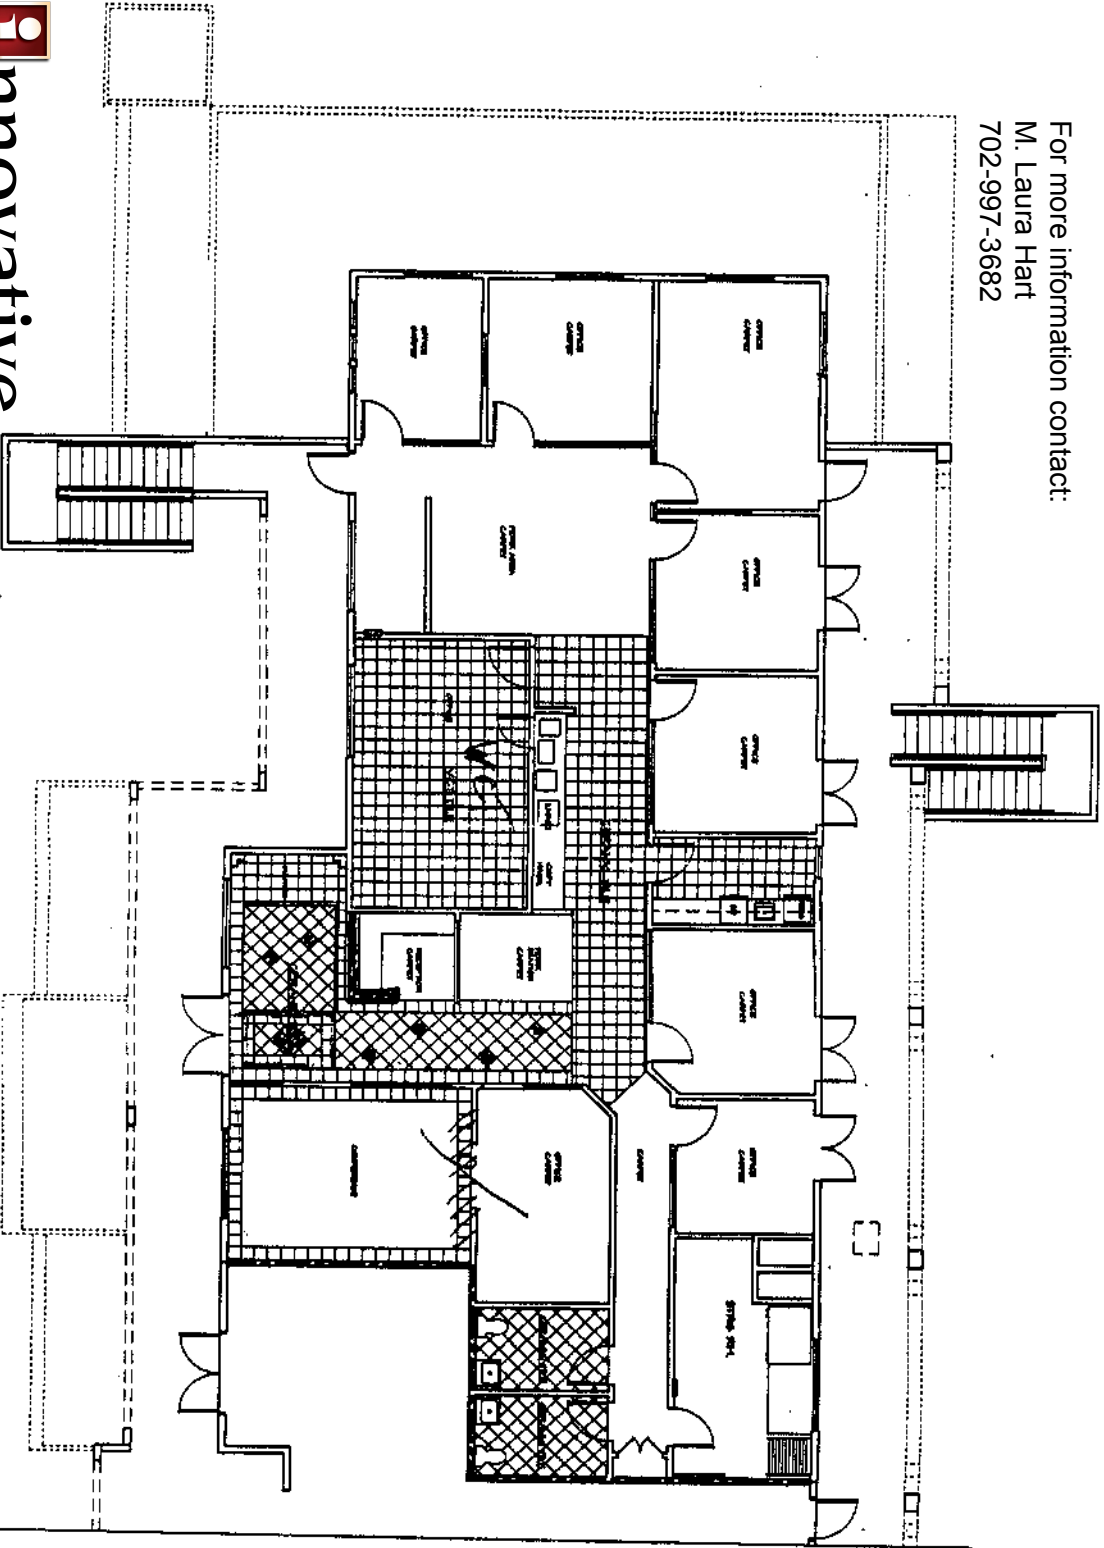

FLOOR PLAN

DATE: 10/10/11

SCALE: 1/8" = 1'-0"