


Sunbelt Builders, Inc. © DRAWINGS AND SPECIFICATIONS ARE INSTRUMENTS OF SERVICE AND SHALL REMAIN THE PROPERTY OF THIS CORPORATION WHETHER THE PROJECT FOR WHICH THEY ARE MADE IS EXECUTED OR NOT. THEY ARE NOT TO BE USED ON OTHER PROJECTS OR EXTENSIONS TO THIS PROJECT EXCEPT BY AGREEMENT IN WRITING AND APPROPRIATE COMPENSATION TO THIS CORPORATION.

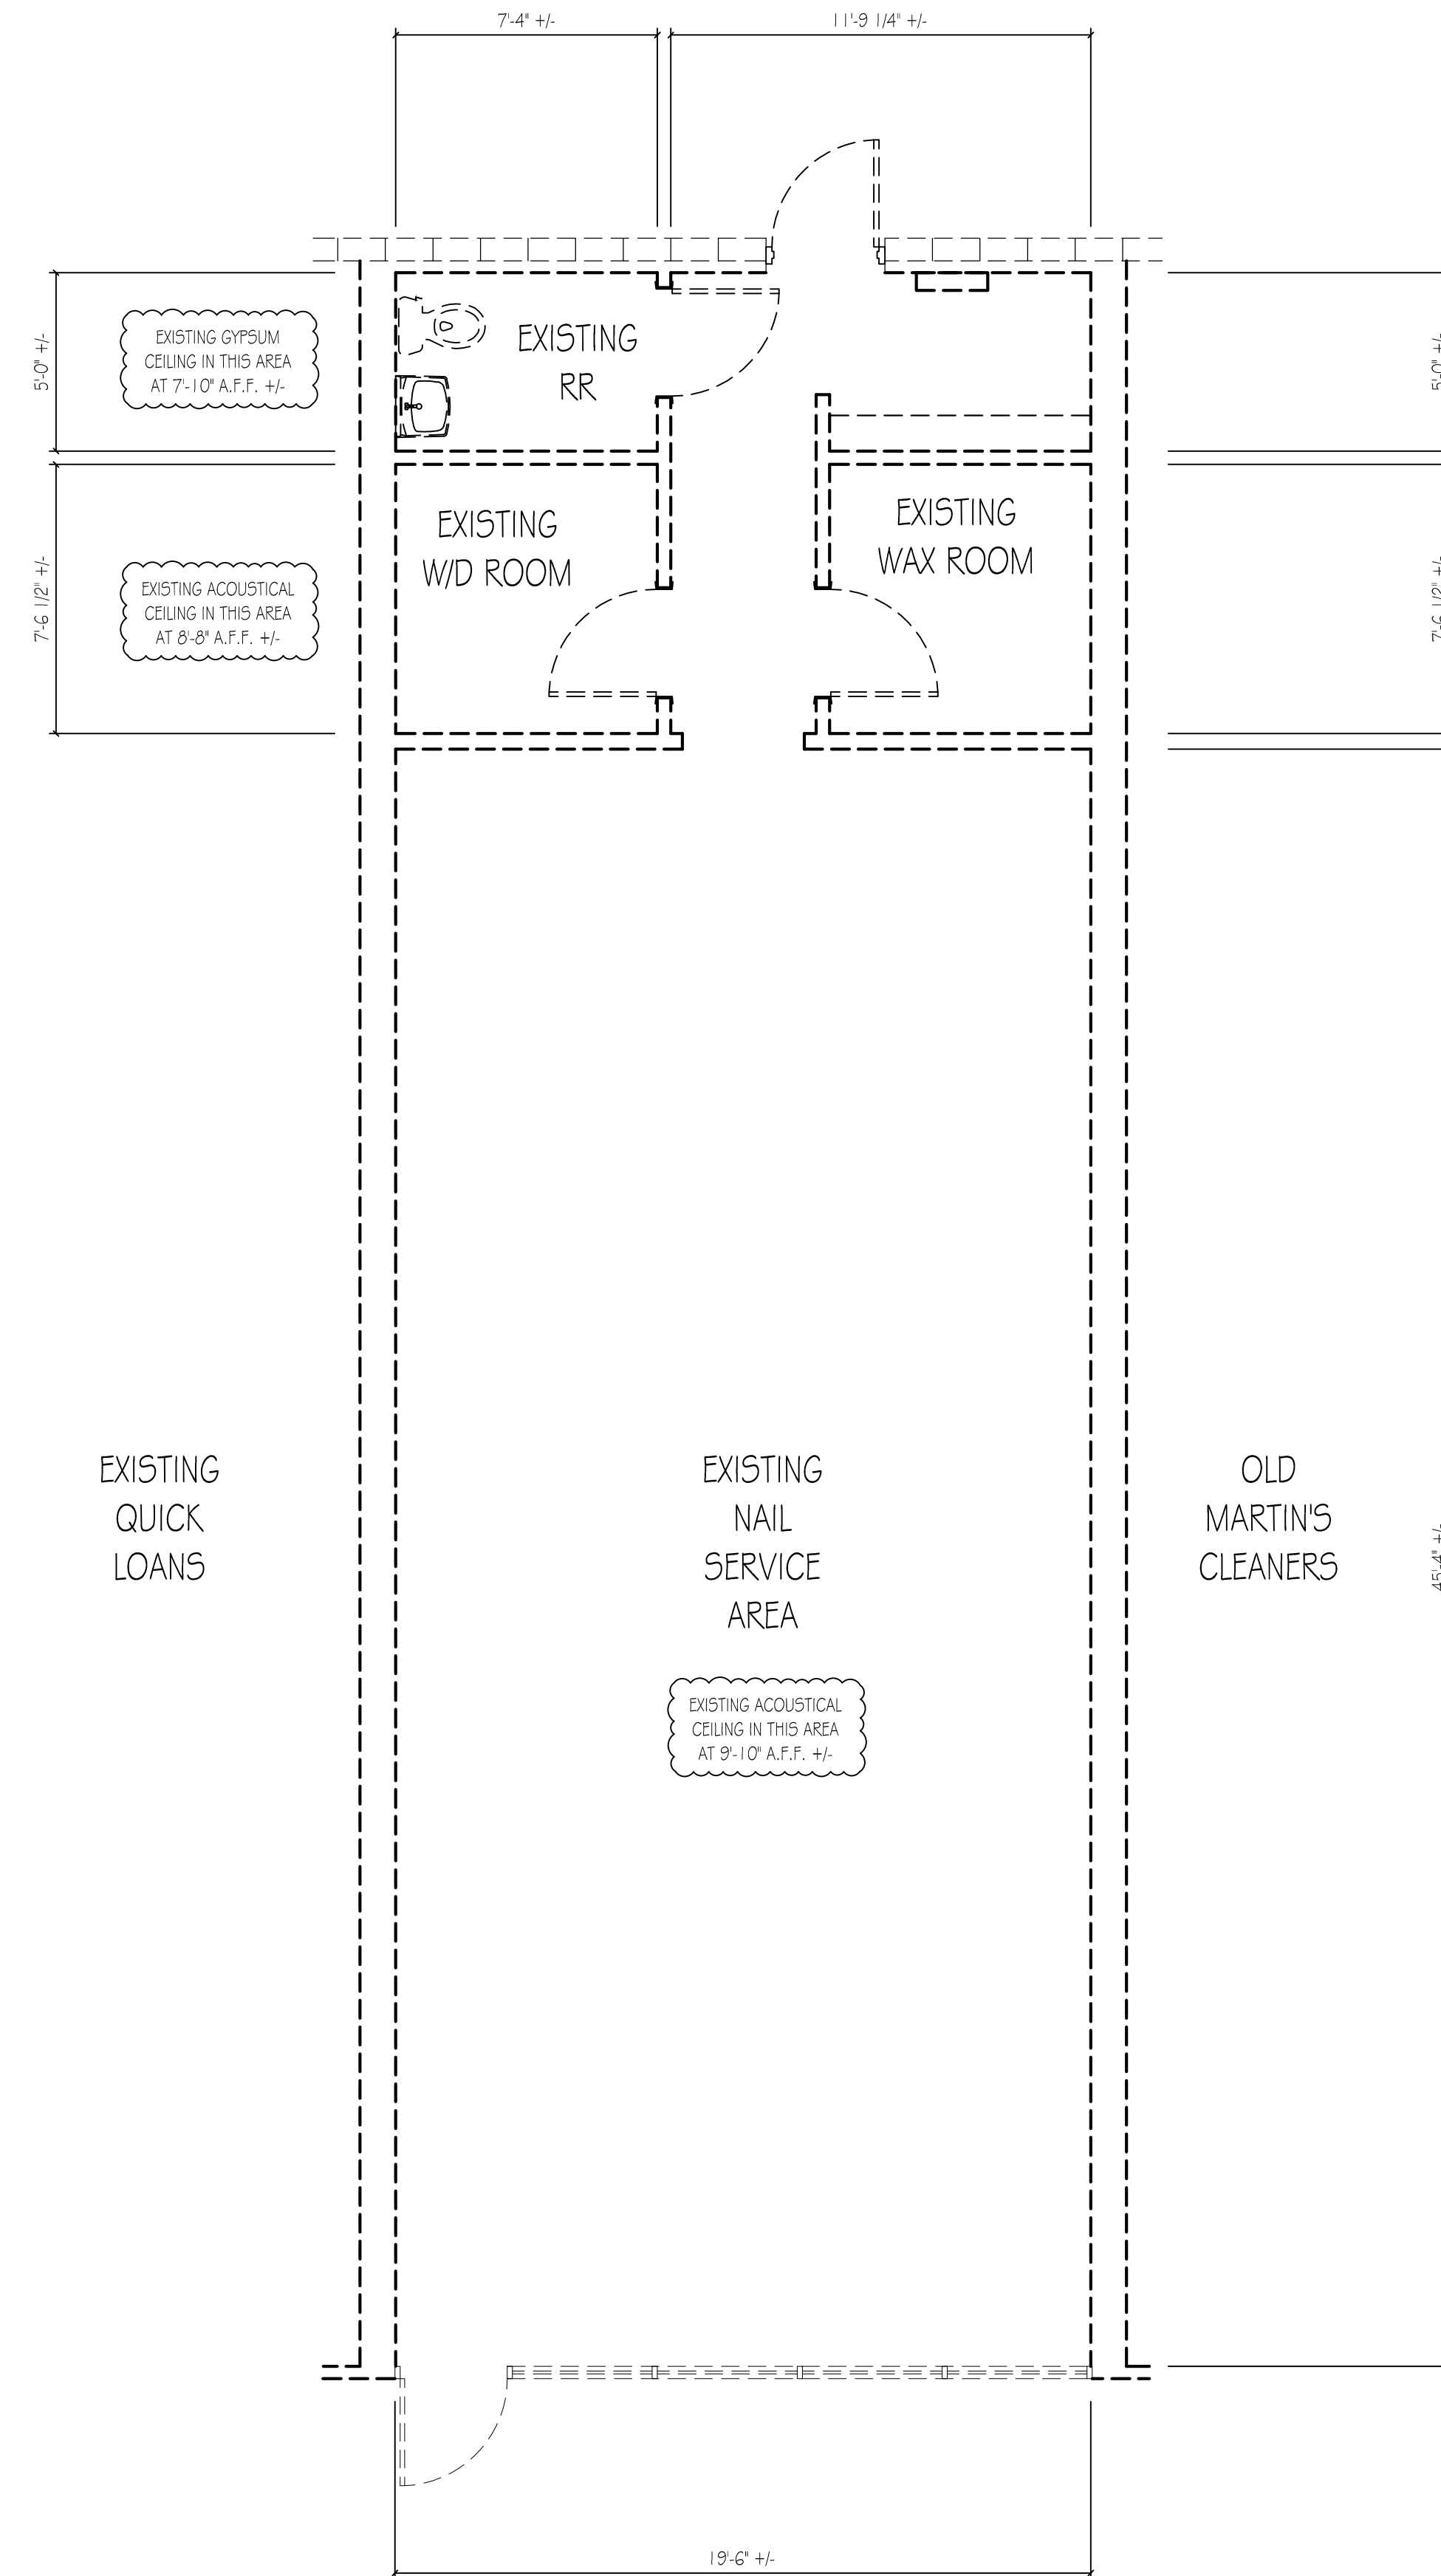

Existing Floor Plan
SCALE: 1/4" = 1'-0"

9138 HIGHWAY 278

Architect or Engineer Seal

An Existing Suite Layout Plan For
Main Street Land and Property

9138 Highway 278
Cowington, Ga

1	04-13-2026
	Owner Review

Project No.
• 00-00
 Cad File Name
• 00-00_KB_02_A10
 Drawing Scale
• 1/4" = 1'-0"
 Sheet Title
• Existing Floor Plan
 Drawn • dcm Checked •

Sunbelt Builders, Inc. ©
 DRAWINGS AND SPECIFICATIONS ARE INSTRUMENTS OF SERVICE AND SHALL REMAIN THE PROPERTY OF THIS CORPORATION WHETHER THE PROJECT FOR WHICH THEY ARE MADE IS EXECUTED OR NOT. THEY ARE NOT TO BE USED ON OTHER PROJECTS OR EXTENSIONS TO THIS PROJECT EXCEPT BY AGREEMENT IN WRITING AND APPROPRIATE COMPENSATION TO THIS CORPORATION.