


1 SOUTH ELEVATION
 SCALE 1/8" = 1'-0"

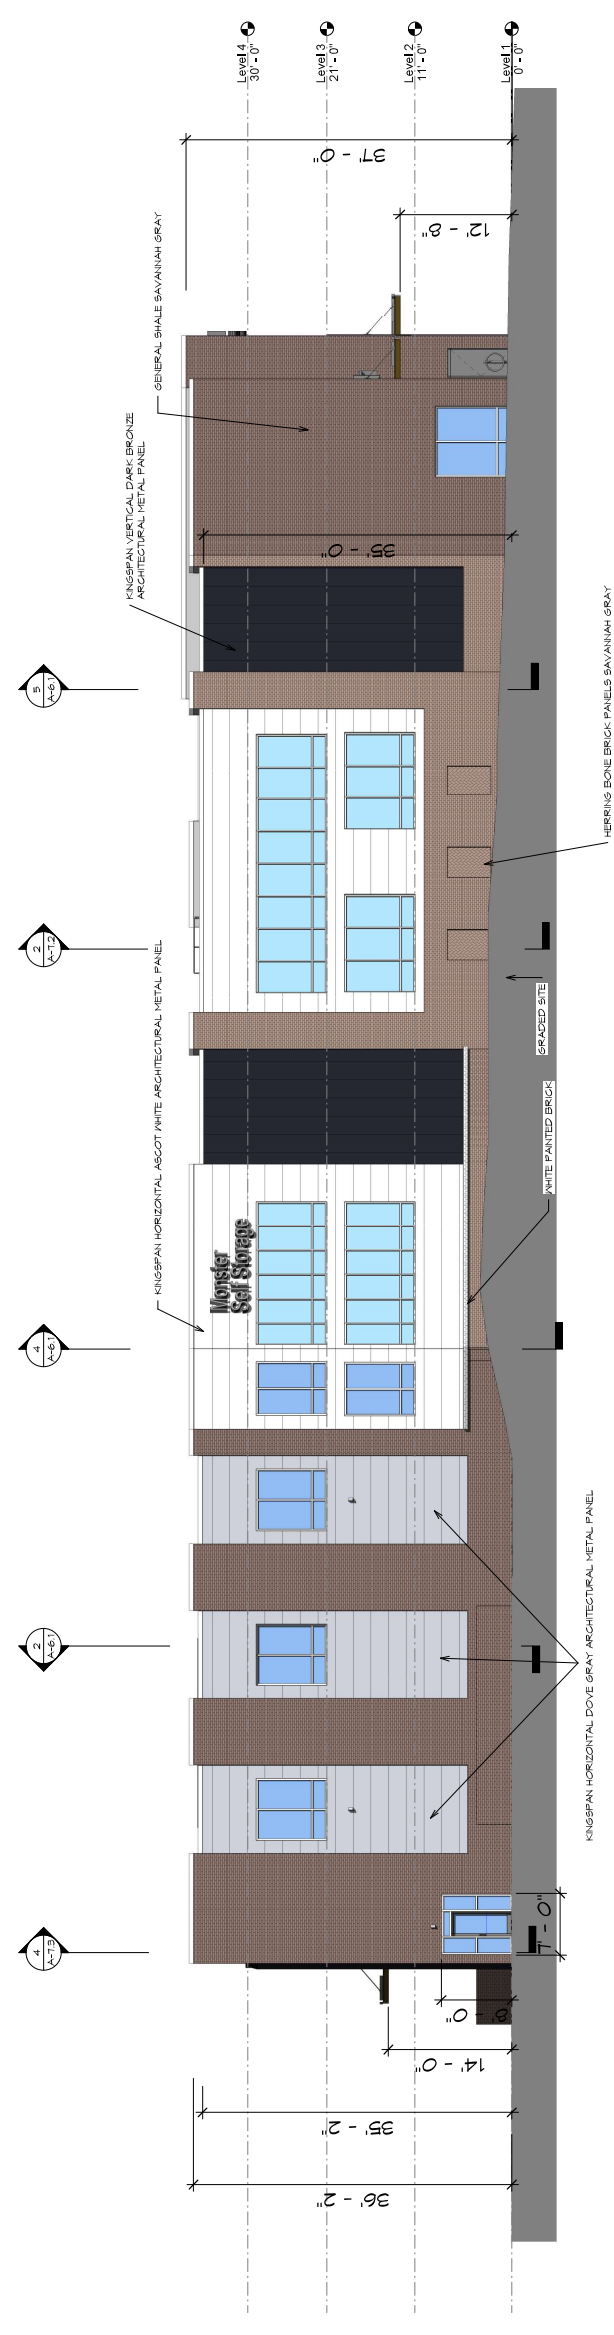

2 WEST ELEVATION
 SCALE 1/8" = 1'-0"