

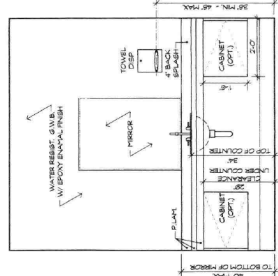
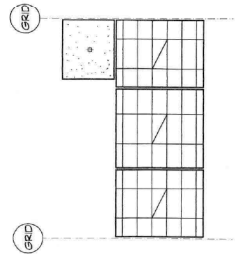
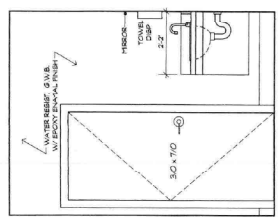



TYPICAL RESTROOM PLAN
SCALE 1/2" = 1'-0"

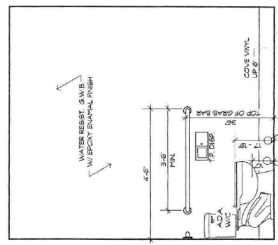

TYPICAL RESTROOM ELEVATIONS
SCALE 1/2" = 1'-0"

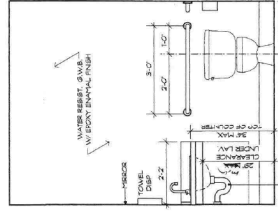

TYPICAL REFLECTED CEILING
SCALE 1/8" = 1'-0"

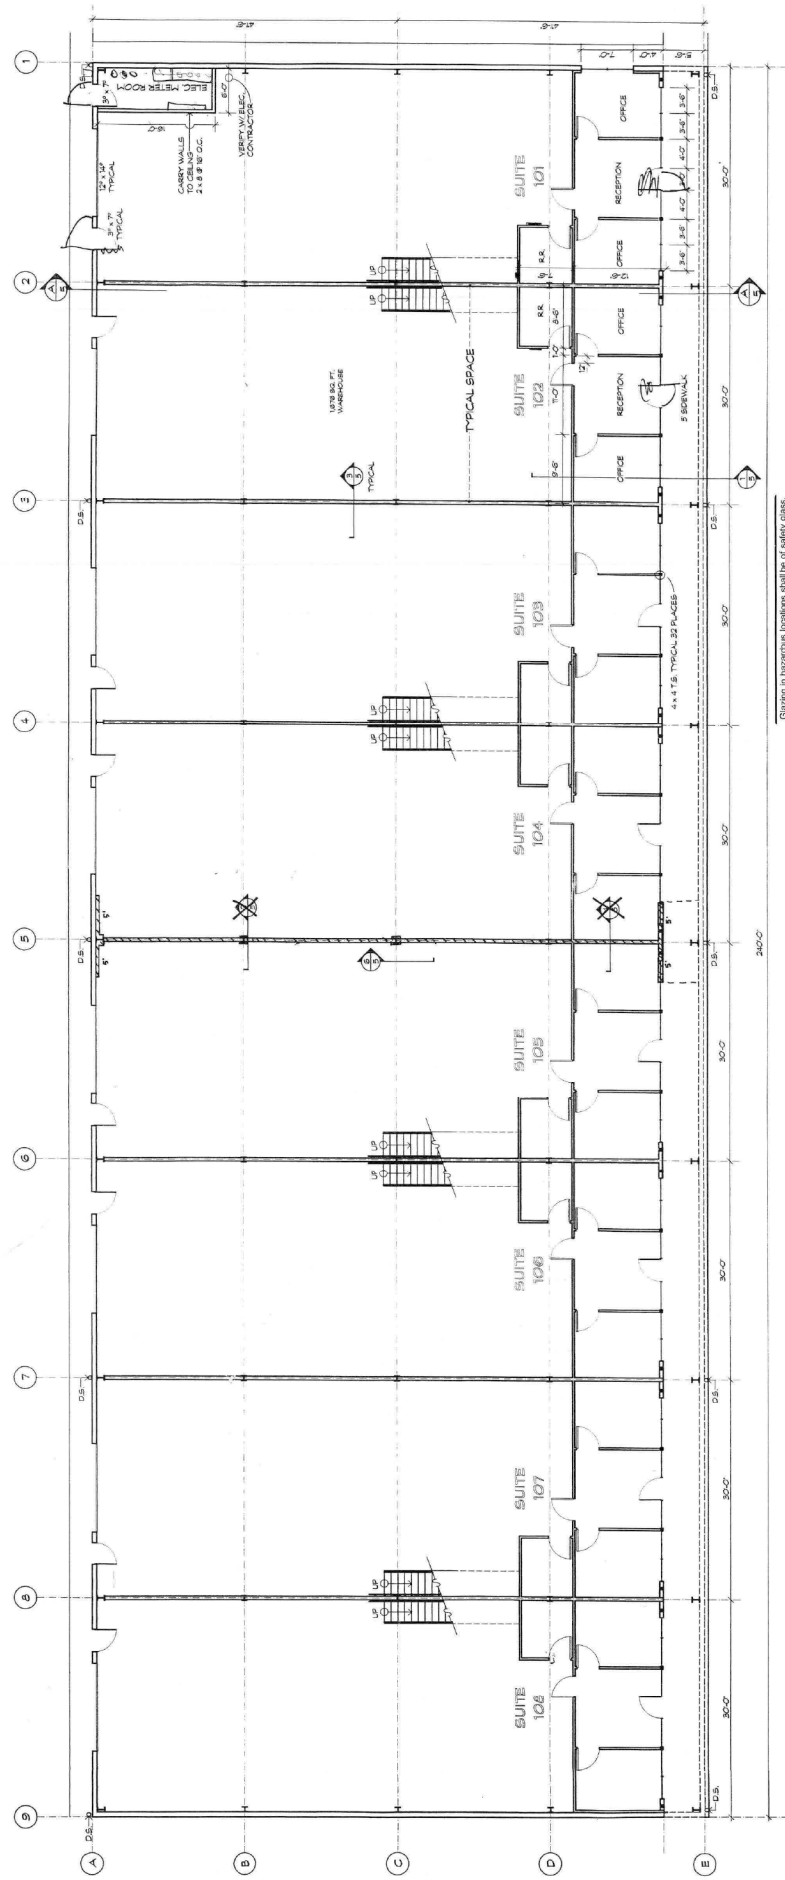

FLOOR PLAN
SCALE 1/8" = 1'-0"

OCCUPANCY PERMIT REQUIRED - SEPARATE OCCUPANCY PERMIT REQUIRED FOR EACH SUITE. OCCUPANCY CONDITIONS MAY BE KEYS - SEE PERMIT CONDITIONS.

Glazing in hazardous locations shall be of safety glass. Each light of safety glazing shall be identified by a permanent label after installation.

IBC SECTION 408.2