


CYPRESS NORTH HOUSTON ROAD  
(100' PUBLIC RIGHT-OF-WAY)

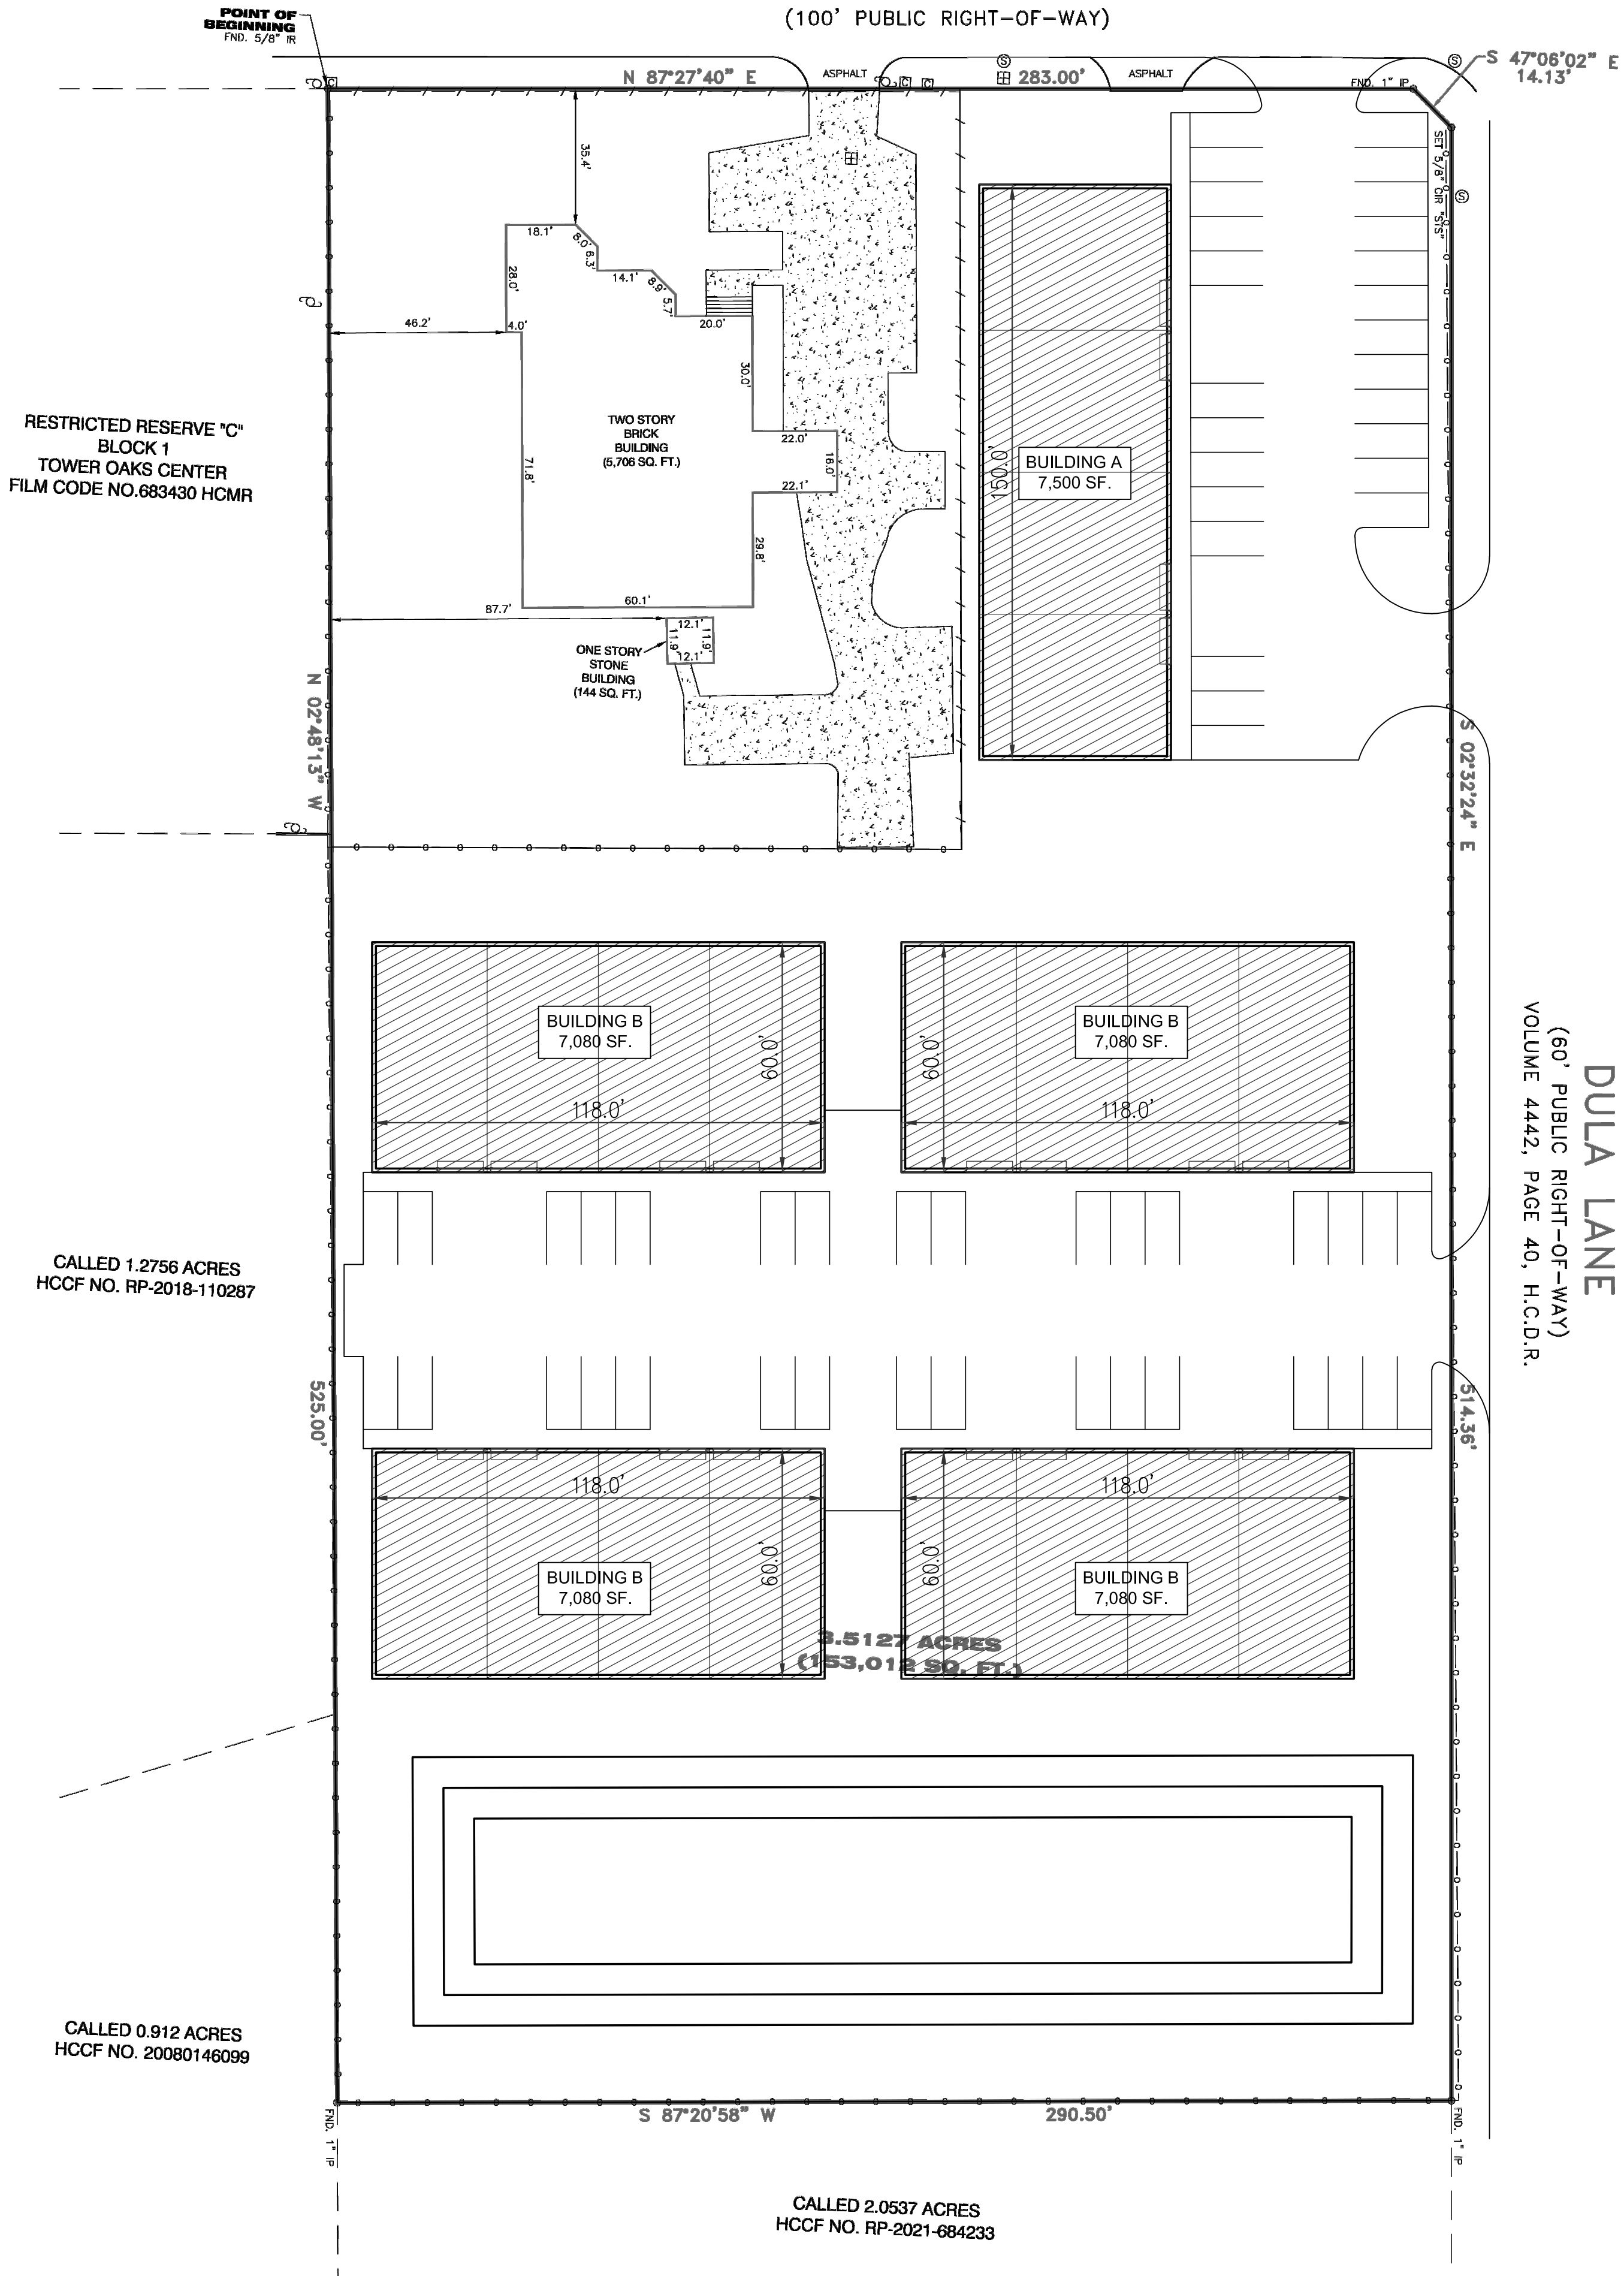

DULA LANE  
(60' PUBLIC RIGHT-OF-WAY)  
VOLUME 4442, PAGE 40, H.C.D.R.

**RSG ENGINEERING**

13501 KATY FREEWAY  
SUITE 3180  
HOUSTON, TEXAS 77079  
PH. 713-783-7777

TBPE FIRM #: 15498

CYPRESS NORTH HOUSTON  
BUSINESS PARK

PRELIMINARY  
SITE PLAN

PROJECT No:

SHEET No:

SK1