


Notes

Figured dimensions are to be used in all case• Dimensions should not be scaled from drawing • All existing dimensions should be checked on site before commencement of the work • Any discrepancies in dimensions should be clarified with the Architect prior to commencement of the work • No deviation from this drawing will be permitted without the prior written consent of the Architect • This drawing is to be read in conjunction with all the relevant Mechanical and Electrical drawings • This drawing is to be read in conjunction with the relevant Structural Engineer's drawings, structural calculations and recommendations • This drawing is to be read in conjunction with the relevant Fire Safety Strategy drawings• This drawing is copyright and to be returned to the architect on completion of the contract.

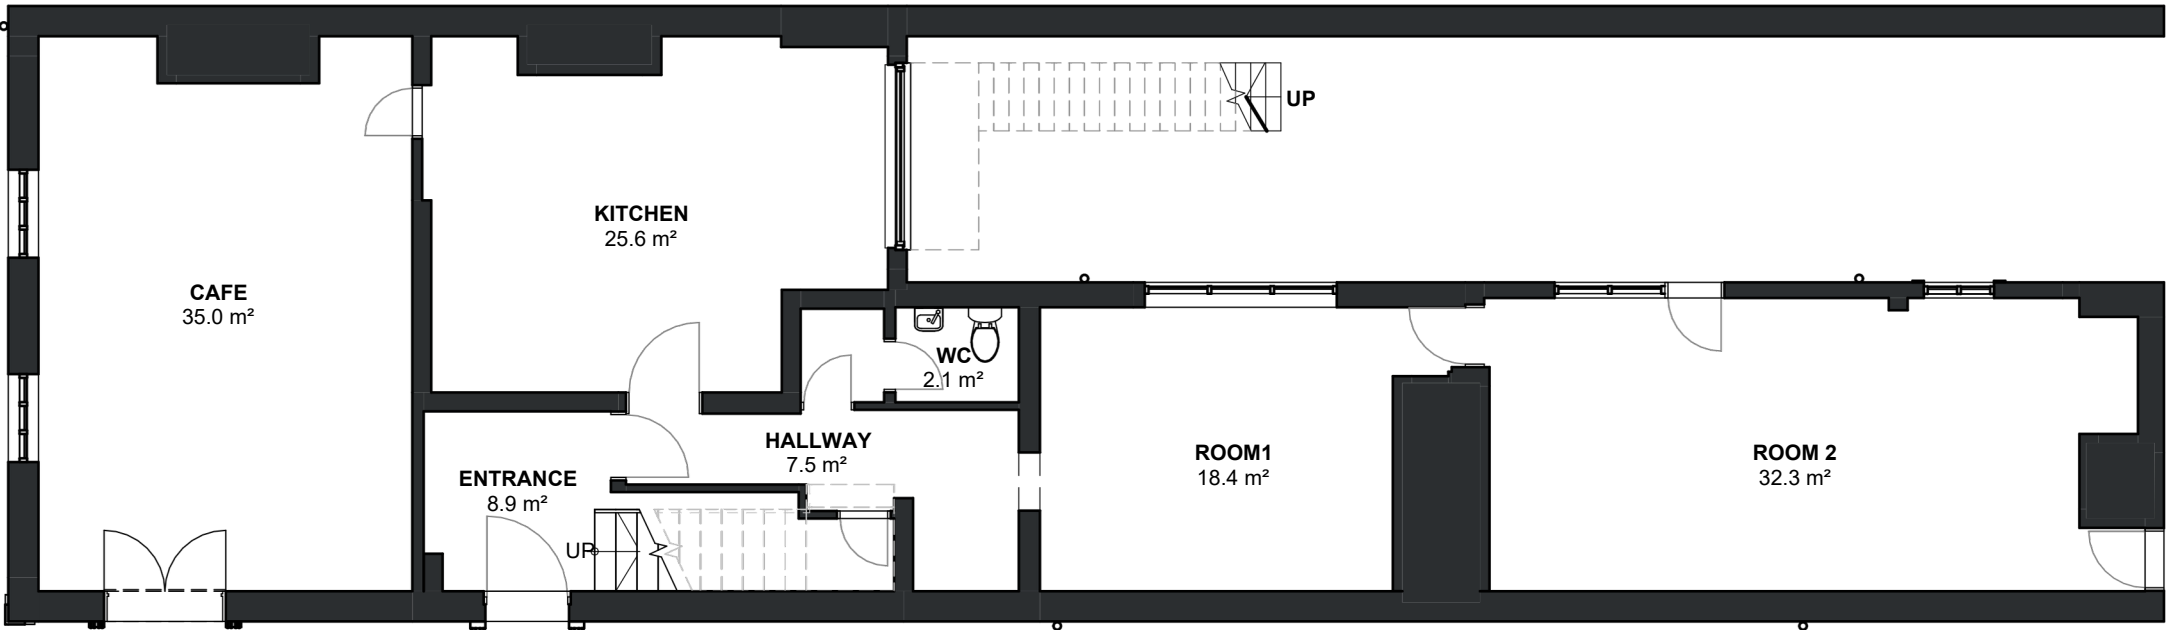

1 00-Existing Ground Floor Plan

P4	Issued for LBC/Planning App	LVR CR	06-06-22	
P3	Issued for Client Review	LVR CR	20-05-22	
P2	Drawing extended to include cafe & kitchen	LVR CR	21-03-22	
P1	First Issue of Drawing	LVR CR	04-02-22	
Rev.	Revision description	Dr'n	Ch'd	Date




LovelockMitchell Architects
3 Stanley Street, Chester, CH1 2LS
Tel +44 (0) 1244 404321

e-mail: admin@lovelockmitchell.com
web: www.lovelockmitchell.com

Project
1 Stanley Street
Chester, CH1 2LR


Title
GA_Plan_00Ground_Existing

LMA Ref.	Drawing number	P4
2204	OSS-LMA-XX-00-DR-A-2000	

 

Notes

Figured dimensions are to be used in all case• Dimensions should not be scaled from drawing • All existing dimensions should be checked on site before commencement of the work • Any discrepancies in dimensions should be clarified with the Architect prior to commencement of the work • No deviation from this drawing will be permitted without the prior written consent of the Architect • This drawing is to be read in conjunction with all the relevant Mechanical and Electrical drawings • This drawing is to be read in conjunction with the relevant Structural Engineer's drawings, structural calculations and recommendations • This drawing is to be read in conjunction with the relevant Fire Safety Strategy drawings• This drawing is copyright and to be returned to the architect on completion of the contract.

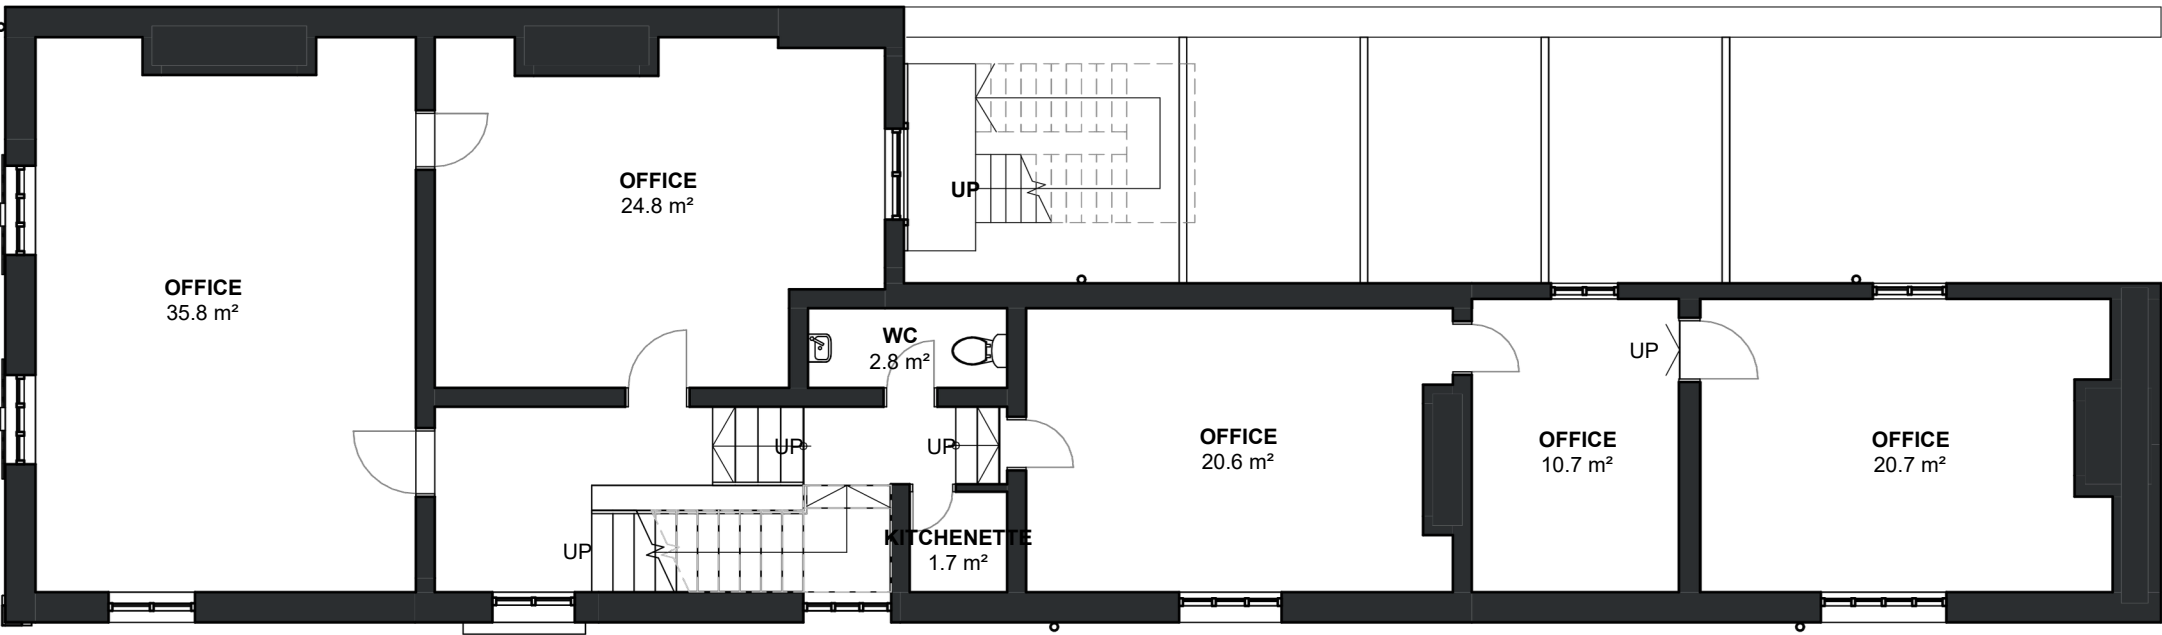

2 01-Existing First Floor Plan

P2	Issued for LBC/Planning App	LVR CR	06-06-22	
P1	Issued for Client Review	LVR CR	20-05-22	
Rev.	Revision description	Dr'n	Ch'd	Date




LovelockMitchell Architects
3 Stanley Street, Chester, CH1 2LS
Tel +44 (0) 1244 404321

e-mail: admin@lovelockmitchell.com
web: www.lovelockmitchell.com

Project
1 Stanley Street
Chester, CH1 2LR


Title
GA_Plan_01First_Existing

LMA Ref.	Drawing number	Rev
2204	OSS-LMA-XX-00-DR-A-2003	P2

 

Notes

Figured dimensions are to be used in all case• Dimensions should not be scaled from drawing • All existing dimensions should be checked on site before commencement of the work • Any discrepancies in dimensions should be clarified with the Architect prior to commencement of the work • No deviation from this drawing will be permitted without the prior written consent of the Architect • This drawing is to be read in conjunction with all the relevant Mechanical and Electrical drawings • This drawing is to be read in conjunction with the relevant Structural Engineer's drawings, structural calculations and recommendations • This drawing is to be read in conjunction with the relevant Fire Safety Strategy drawings• This drawing is copyright and to be returned to the architect on completion of the contract.

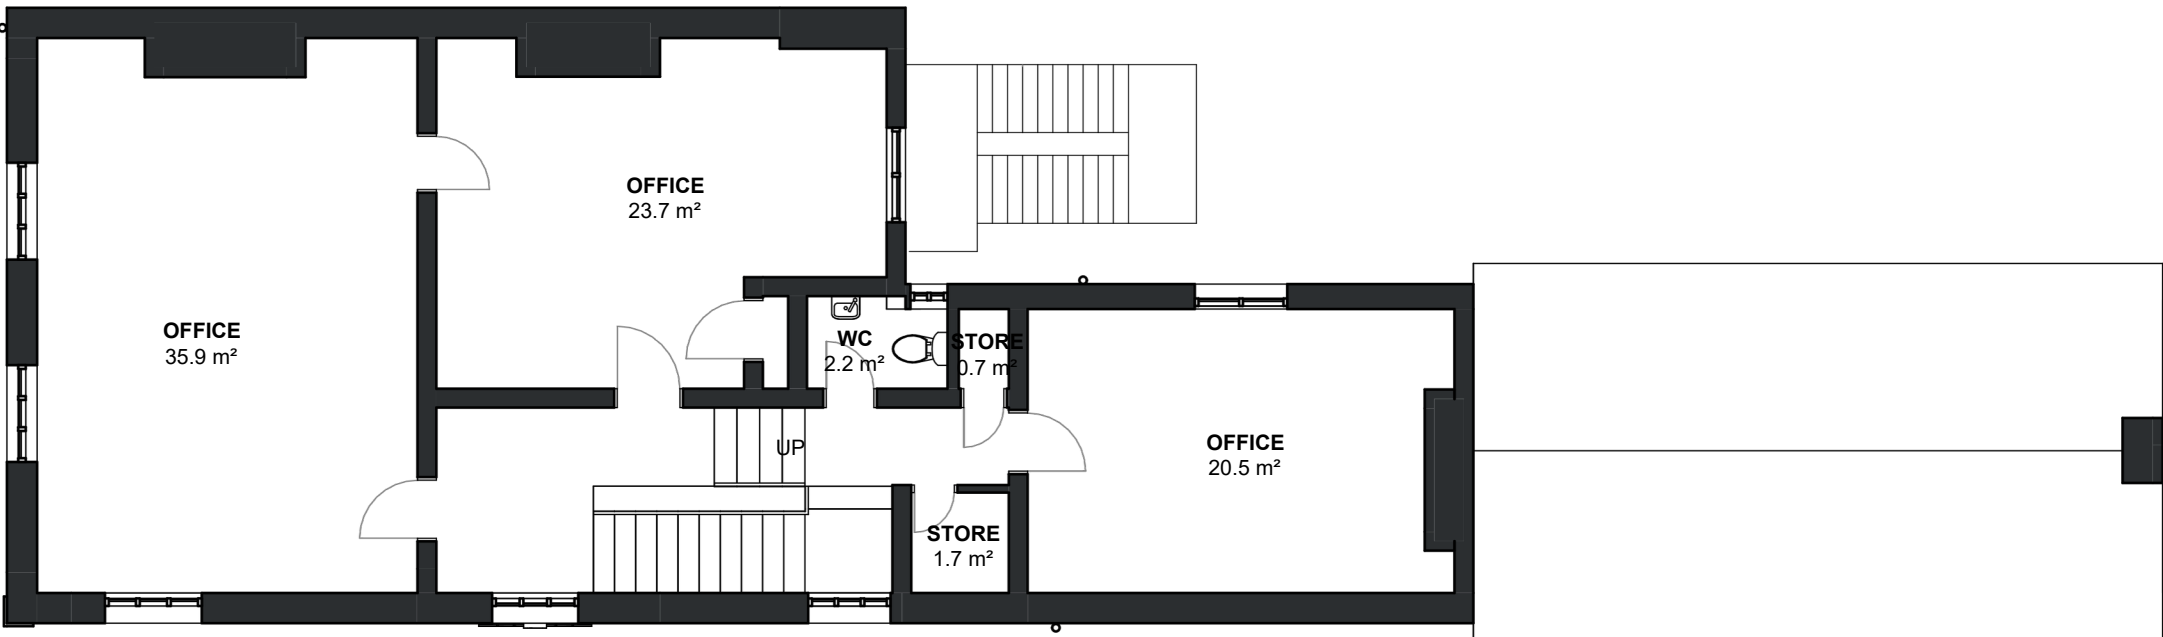

3 02-Existing Second Floor Plan

P2	Issued for LBC/Planning App	LVR CR	06-06-22	
P1	Issued for Client Review	LVR CR	20-05-22	
Rev.	Revision description	Dr'n	Ch'd	Date



LovelockMitchell Architects
3 Stanley Street, Chester, CH1 2LS
Tel +44 (0) 1244 404321

e-mail: admin@lovelockmitchell.com
web: www.lovelockmitchell.com

Project
1 Stanley Street
Chester, CH1 2LR

Title
GA_Plan_02Second_Existing

LMA Ref.	Drawing number	Rev
2204	OSS-LMA-XX-00-DR-A-2004	P2

