



LEGEND

EXISTING WALLS	NEW WALLS	NEW RELOCATED DOOR	NEW WIRE	LOW DEMO
(Symbol)	(Symbol)	(Symbol)	(Symbol)	(Symbol)

ISSUE DATES



1	06-02-2022	LEASING REVIEW
---	------------	----------------

TIMBERWAY II
 15995 NORTH BARKER'S LANDING RD.
 HOUSTON, TX 77079
 SUITE 315

PROJECT:	TIMBERWAY II
PLLOT SCALE:	1/8"=1'-0"
CHECKED BY:	WM
DRAWN BY:	WM
FILE NAME:	TIMBERWAY II

SHEET TITLE
 EXISTING PLAN

SHEET NUMBER
 EX-1

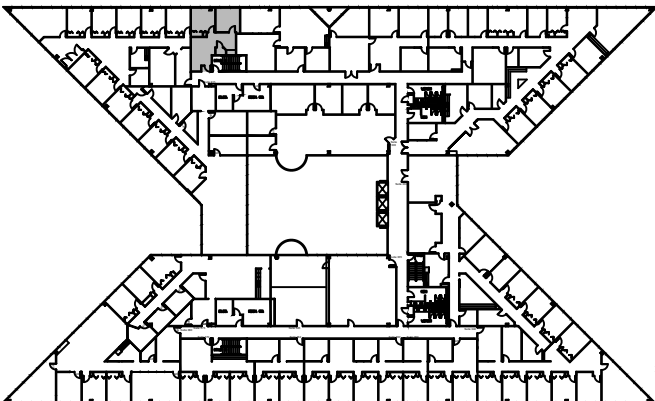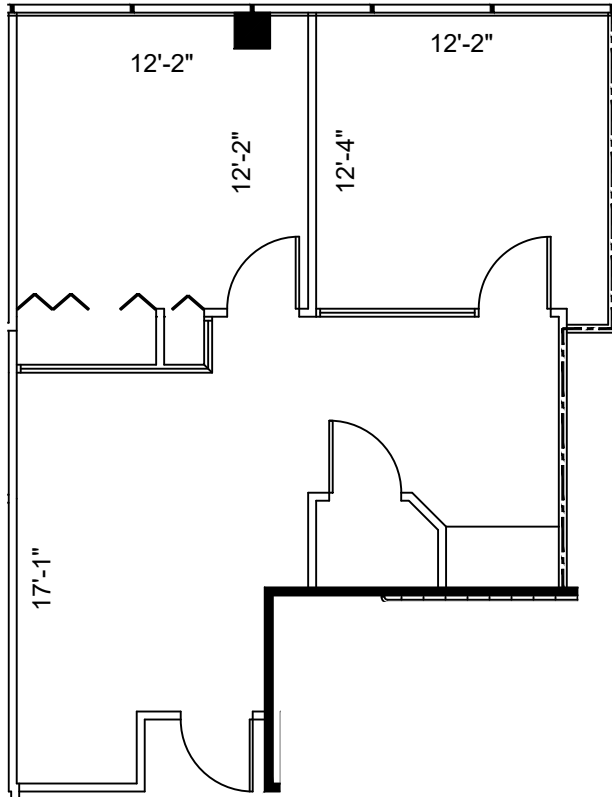

3rd FLOOR
 KEY PLAN

SUITE 315
 751 NRA

1 FLOOR PLAN
 SCALE: 1/8"=1'-0"

FLOOR PLANS MAY NOT BE TO SCALE AND MAY NOT REFLECT EXISTING CONDITIONS AND SHALL NOT BE RELIED UPON AS SUCH THESE DRAWINGS ARE DESIGN INTENT AND ARE AN EXHIBIT TO THE LEASE