



531 Bloomfield Ave, Newark

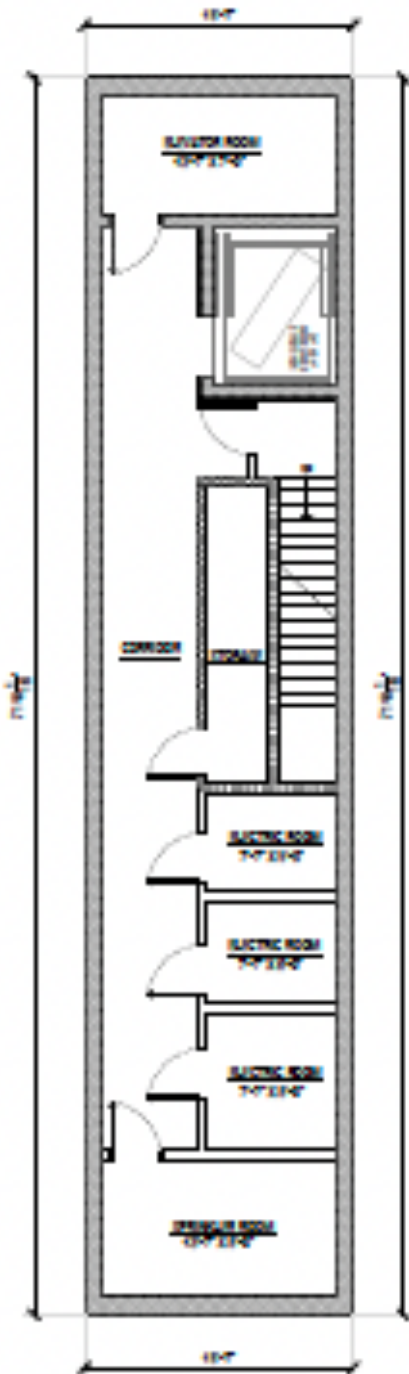


BASEMENT FLOOR PLAN
SCALE: 3/16" = 1'-0"
UNLESS SHOWN OTHERWISE

531 Bloomfield Ave, Newark

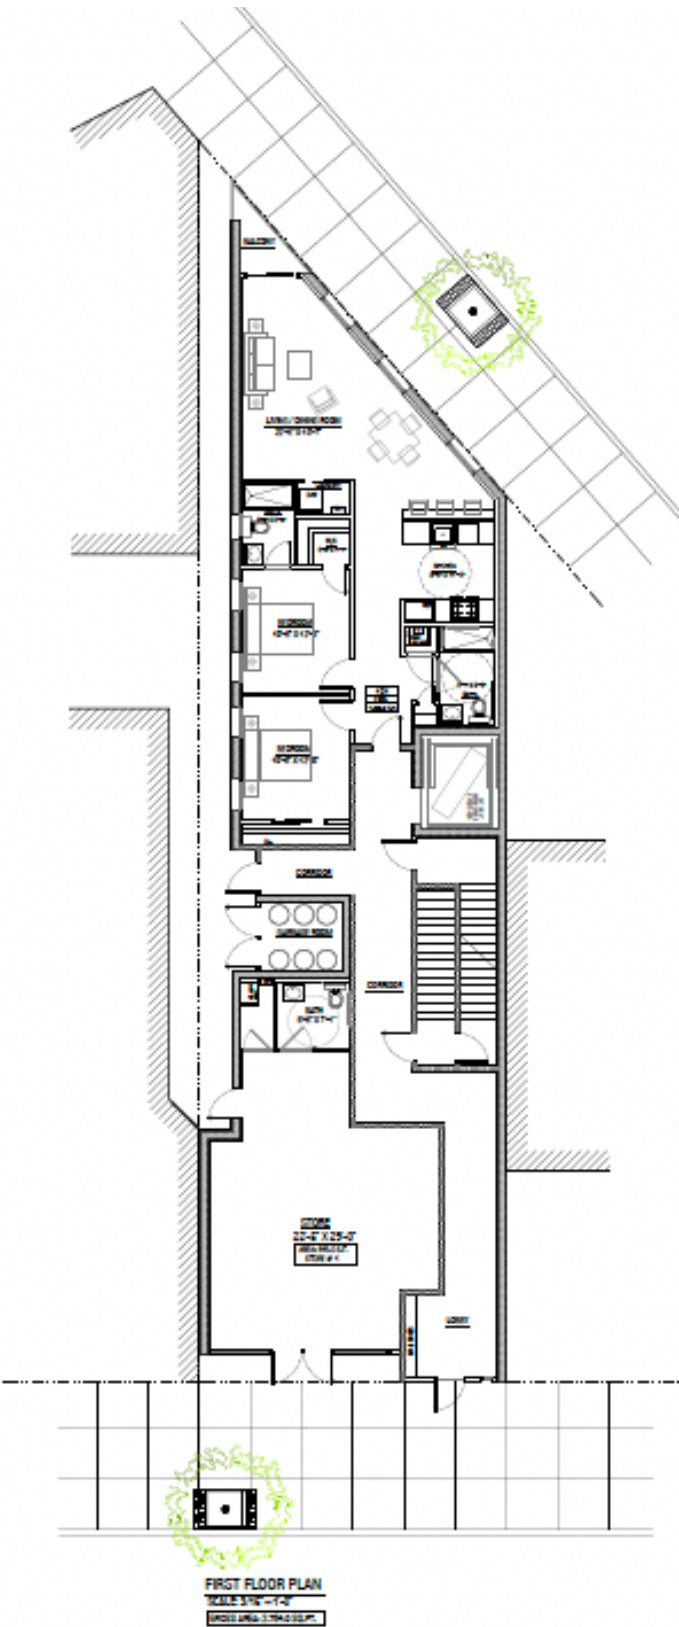


531 Bloomfield Ave, Newark

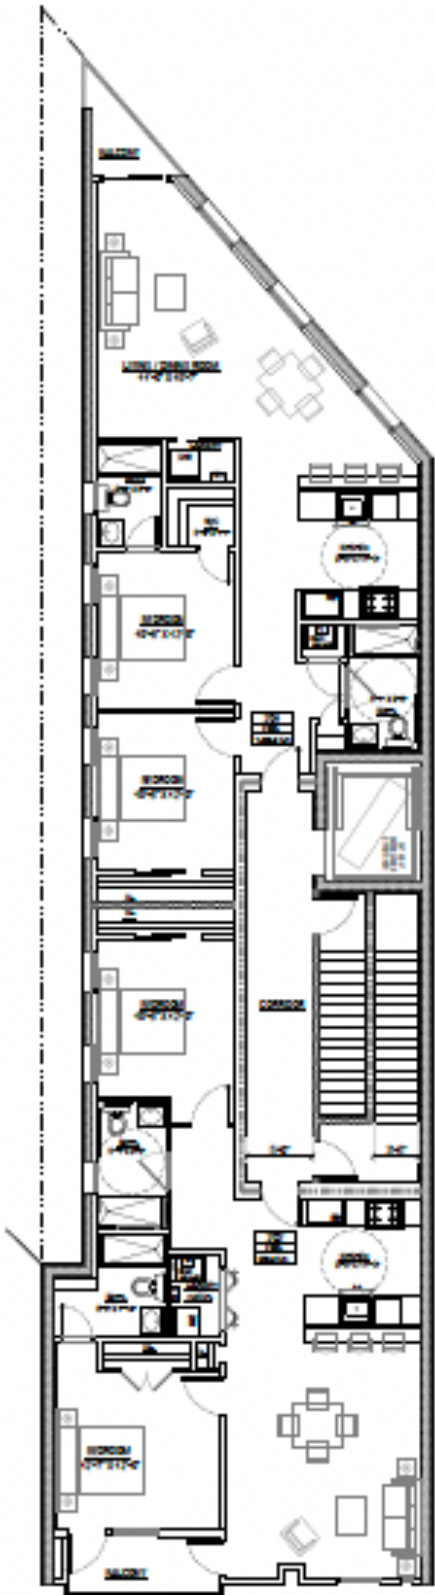

OPTION A
TYP. FLOOR PLAN
SCALE 3/16" = 1'-0"
DATE 08/11/2010

531 Bloomfield Ave, Newark

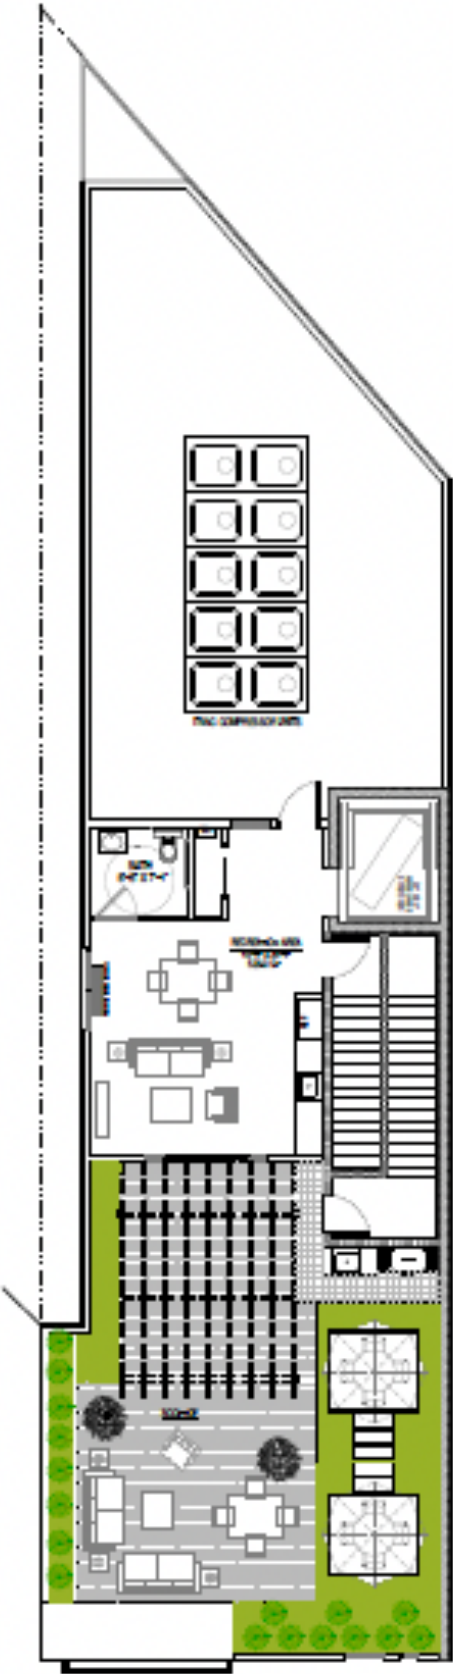

ROOFTOP FLOOR PLAN
SCALE 1/8" = 1'-0"
DATE 08-15-2018