



UNIT 207

FLOOR PLAN (RENTABLE AREA 1,609 SQ FT)

SCALE: 3/8"=1'-0"

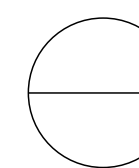

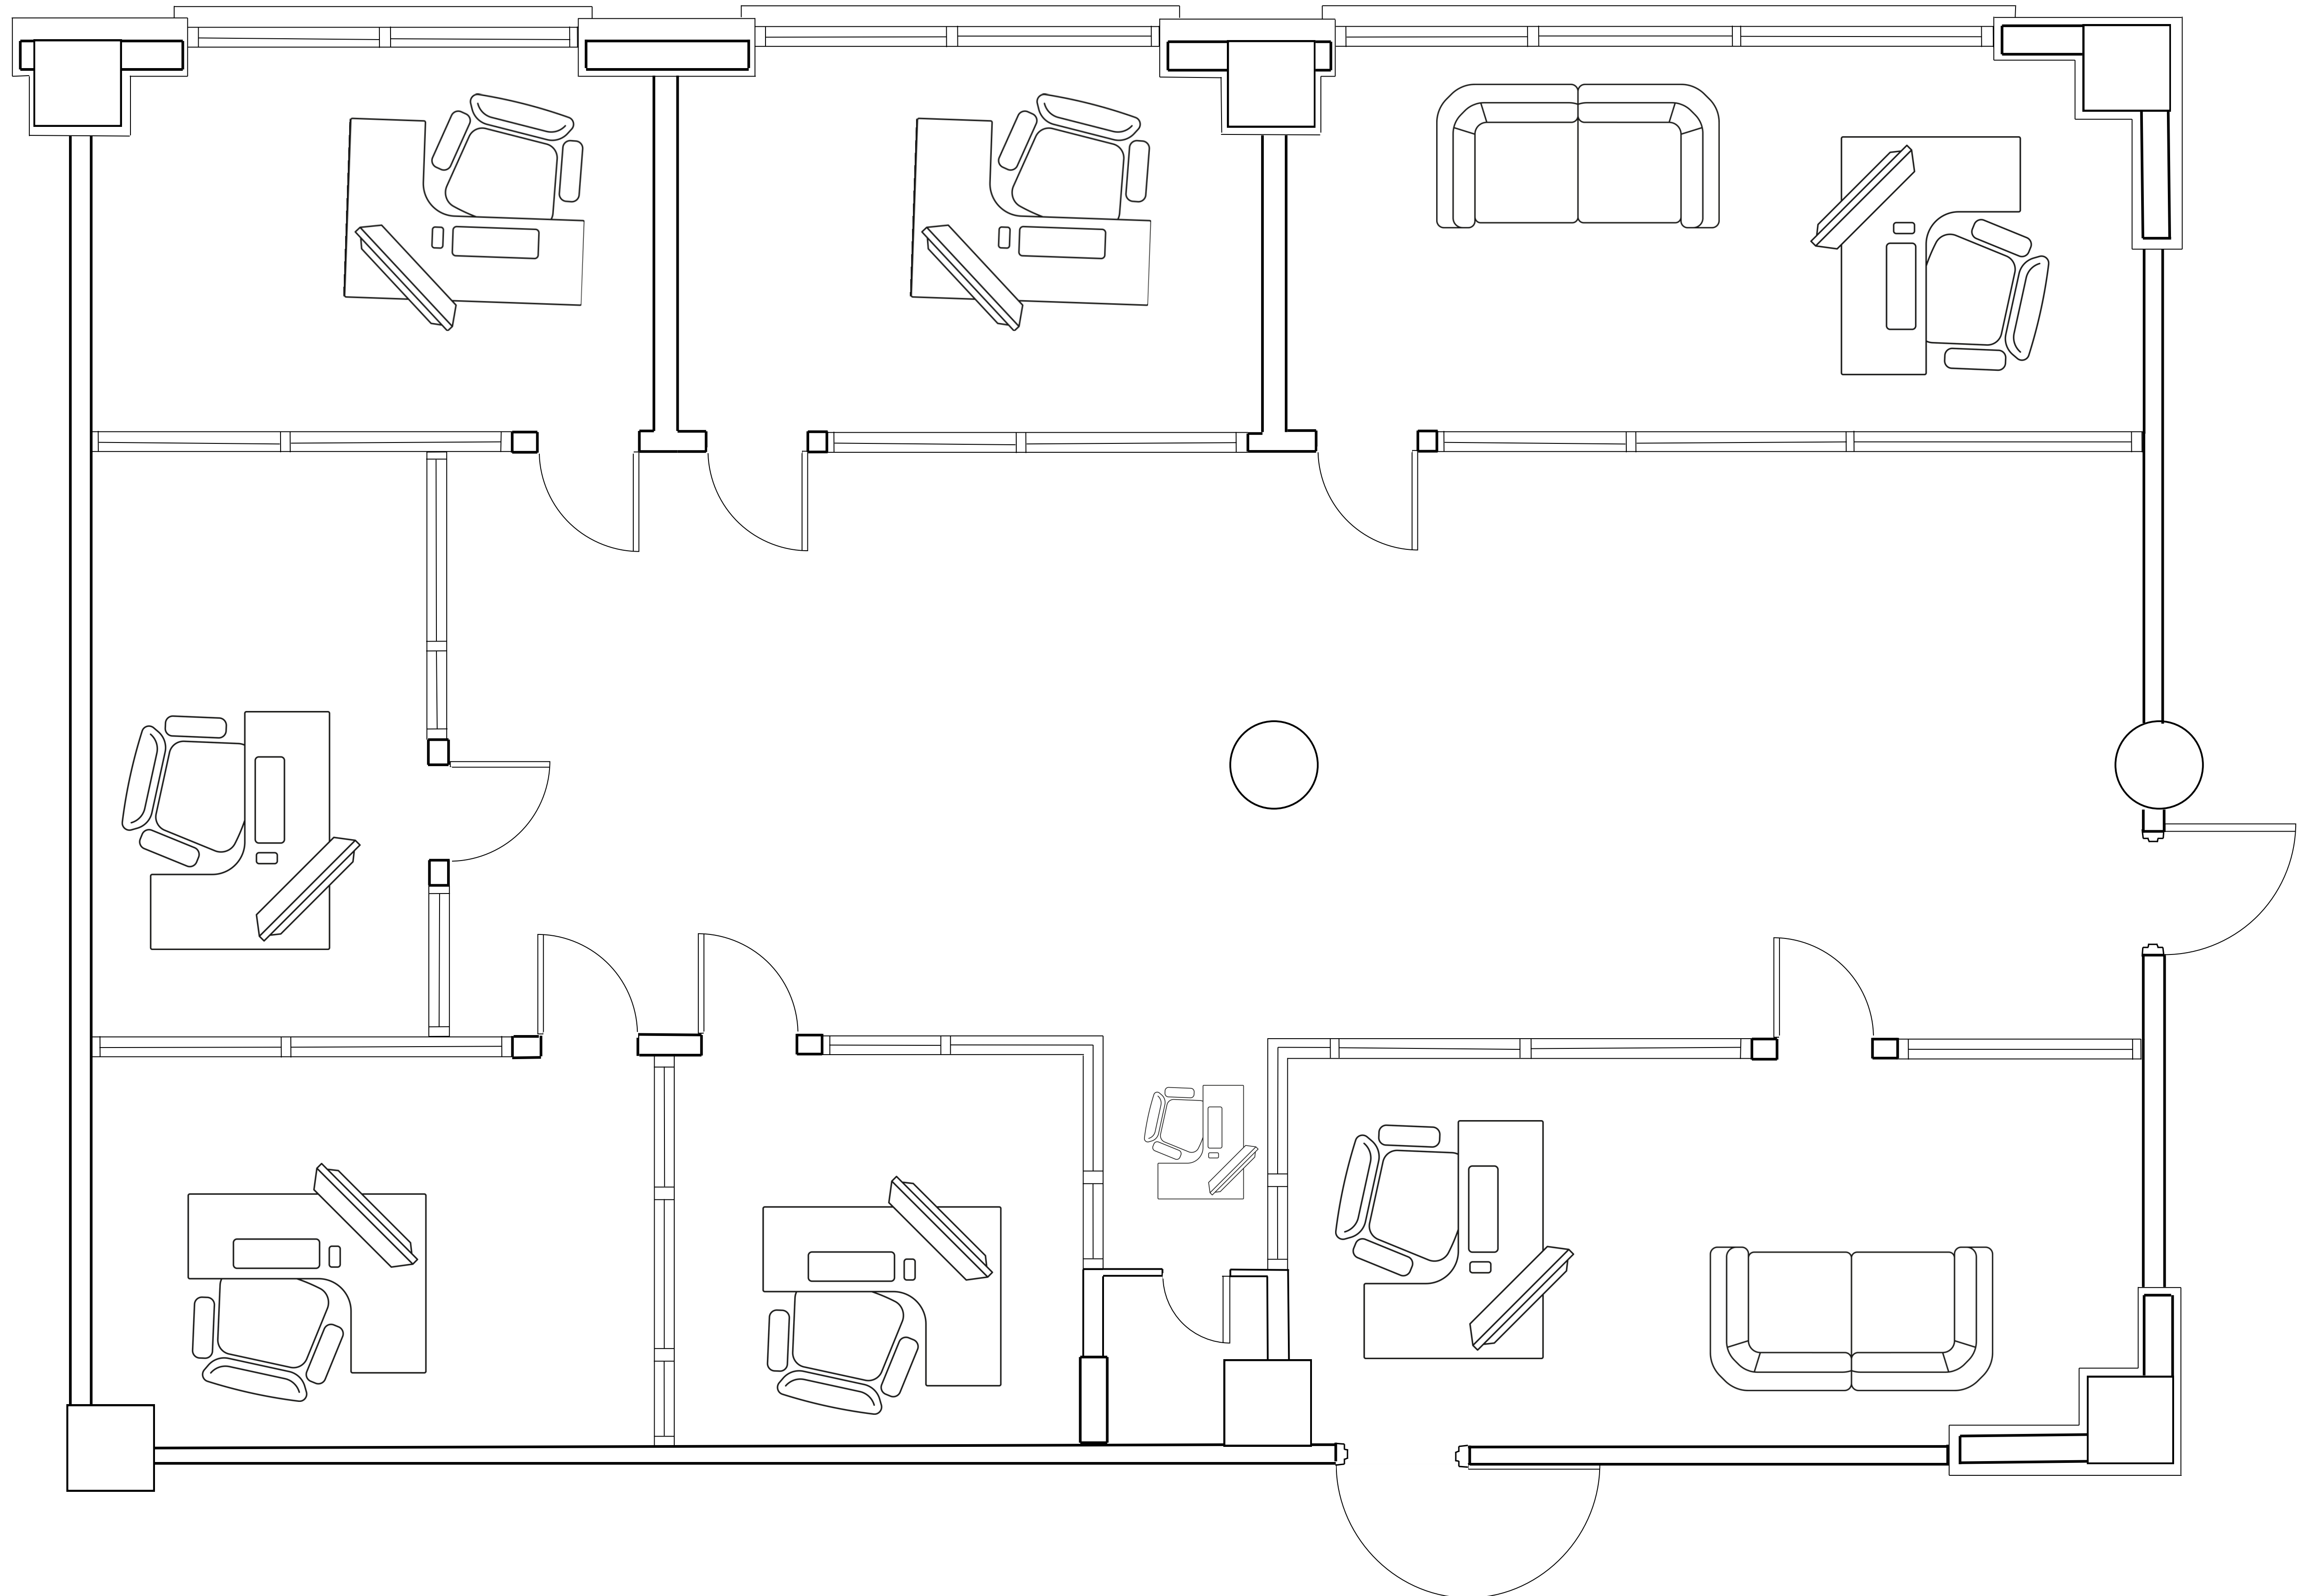

UNIT 207

FLOOR PLAN (RENTABLE AREA 2,304 SQ FT)

SCALE: 3/8"=1'-0"

