



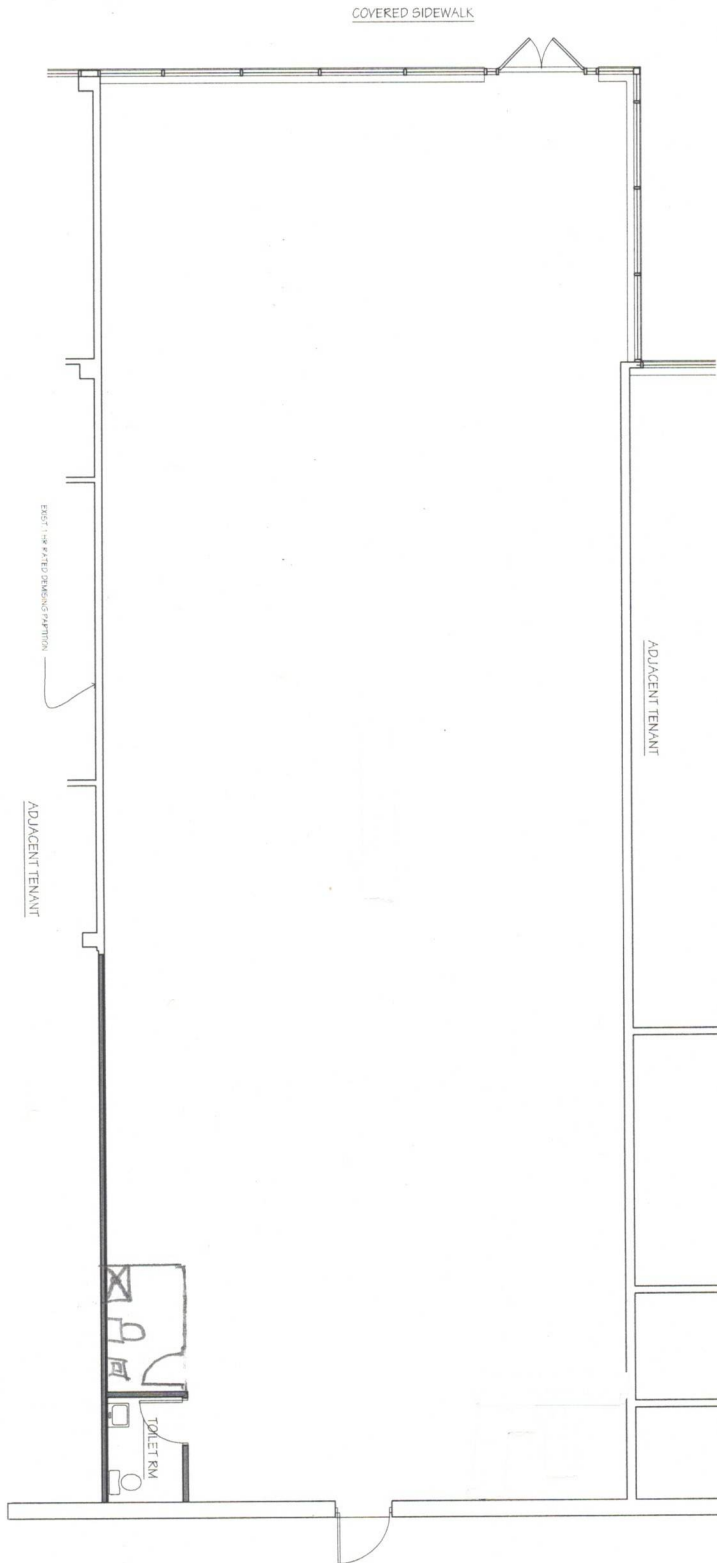

1
FLOOR PLAN
SCALE 1/4" = 1'-0"

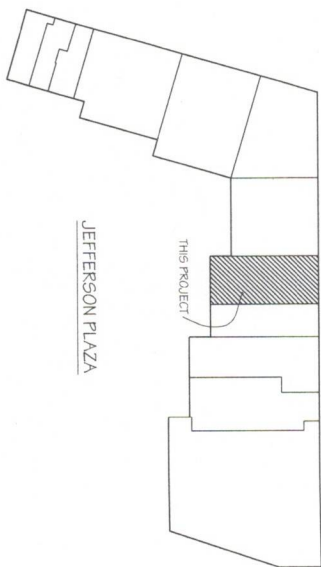

PROJECT NO. 23106
DRAWN BY: LEF
ISSUE DATE: 10/18/23

THIS PLAN IS THE PROPERTY OF FENITY ASSOCIATES-ARCHITECTS. IT IS TO BE USED ONLY FOR THE PROJECT AND SITE SPECIFICALLY IDENTIFIED HEREON. IT IS NOT TO BE REPRODUCED, COPIED, OR TRANSMITTED IN ANY FORM OR BY ANY MEANS, WITHOUT THE WRITTEN PERMISSION OF FENITY ASSOCIATES-ARCHITECTS.

FENITY ASSOCIATES-ARCHITECTS
139 MAPLEWOOD AVE., SPENCERPORT, NY 14559
(585) 352-8611 OFFICE

PRELIMINARY PLAN
JEFFERSON PLAZA
HENRIETTA, NEW YORK
WRITTEN DIMENSIONS TAKE PRECEDENCE OVER SCALED DIMENSIONS AND SHALL BE VERIFIED ON THE JOB SITE. ANY DISCREPANCY SHALL BE BROUGHT TO THE ATTENTION OF THE ARCHITECT PRIOR TO THE COMMENCEMENT OF ANY WORK.

REV.	DESCRIPTION	BY	DATE