

Original Issuance	Date
CONSTRUCTION DOCUMENTS	03/02/26

Revisions	Date	No.
-----------	------	-----

Project Information



**ARROW MIXED-USE
BUILDING 02**
78746 US HWY 40
WINTER PARK, CO 80482
12/26/24

Sheet Information

Sheet Title:
**FLOOR PLAN -
QUAD A - LEVEL 1**

Sheet Number:

1A-11

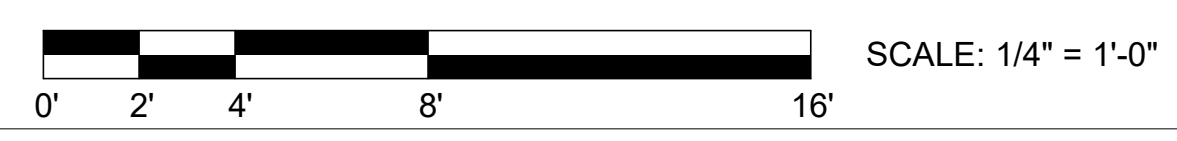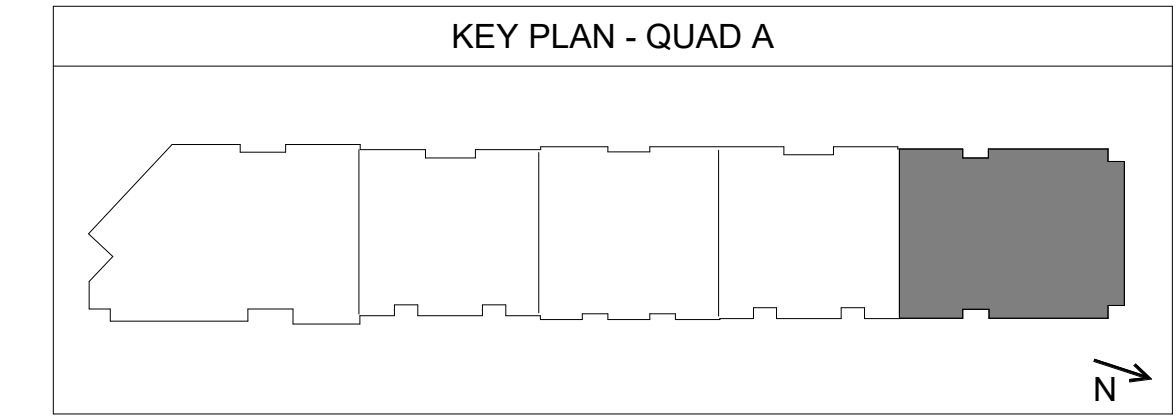

1 LEVEL 1 - QUAD A
1/4" = 1'-0"

3/22/2024 7:02:56 PM