


These drawings and specifications are the property and copyright of Reynoso Design Studio and shall not be used on any other work except by written authorization from Reynoso Design Studio. Written dimensions take preference over scaled dimensions and shall be verified on the job site and any discrepancy shall be brought to the attention of RD Studio, prior to commencement of work.

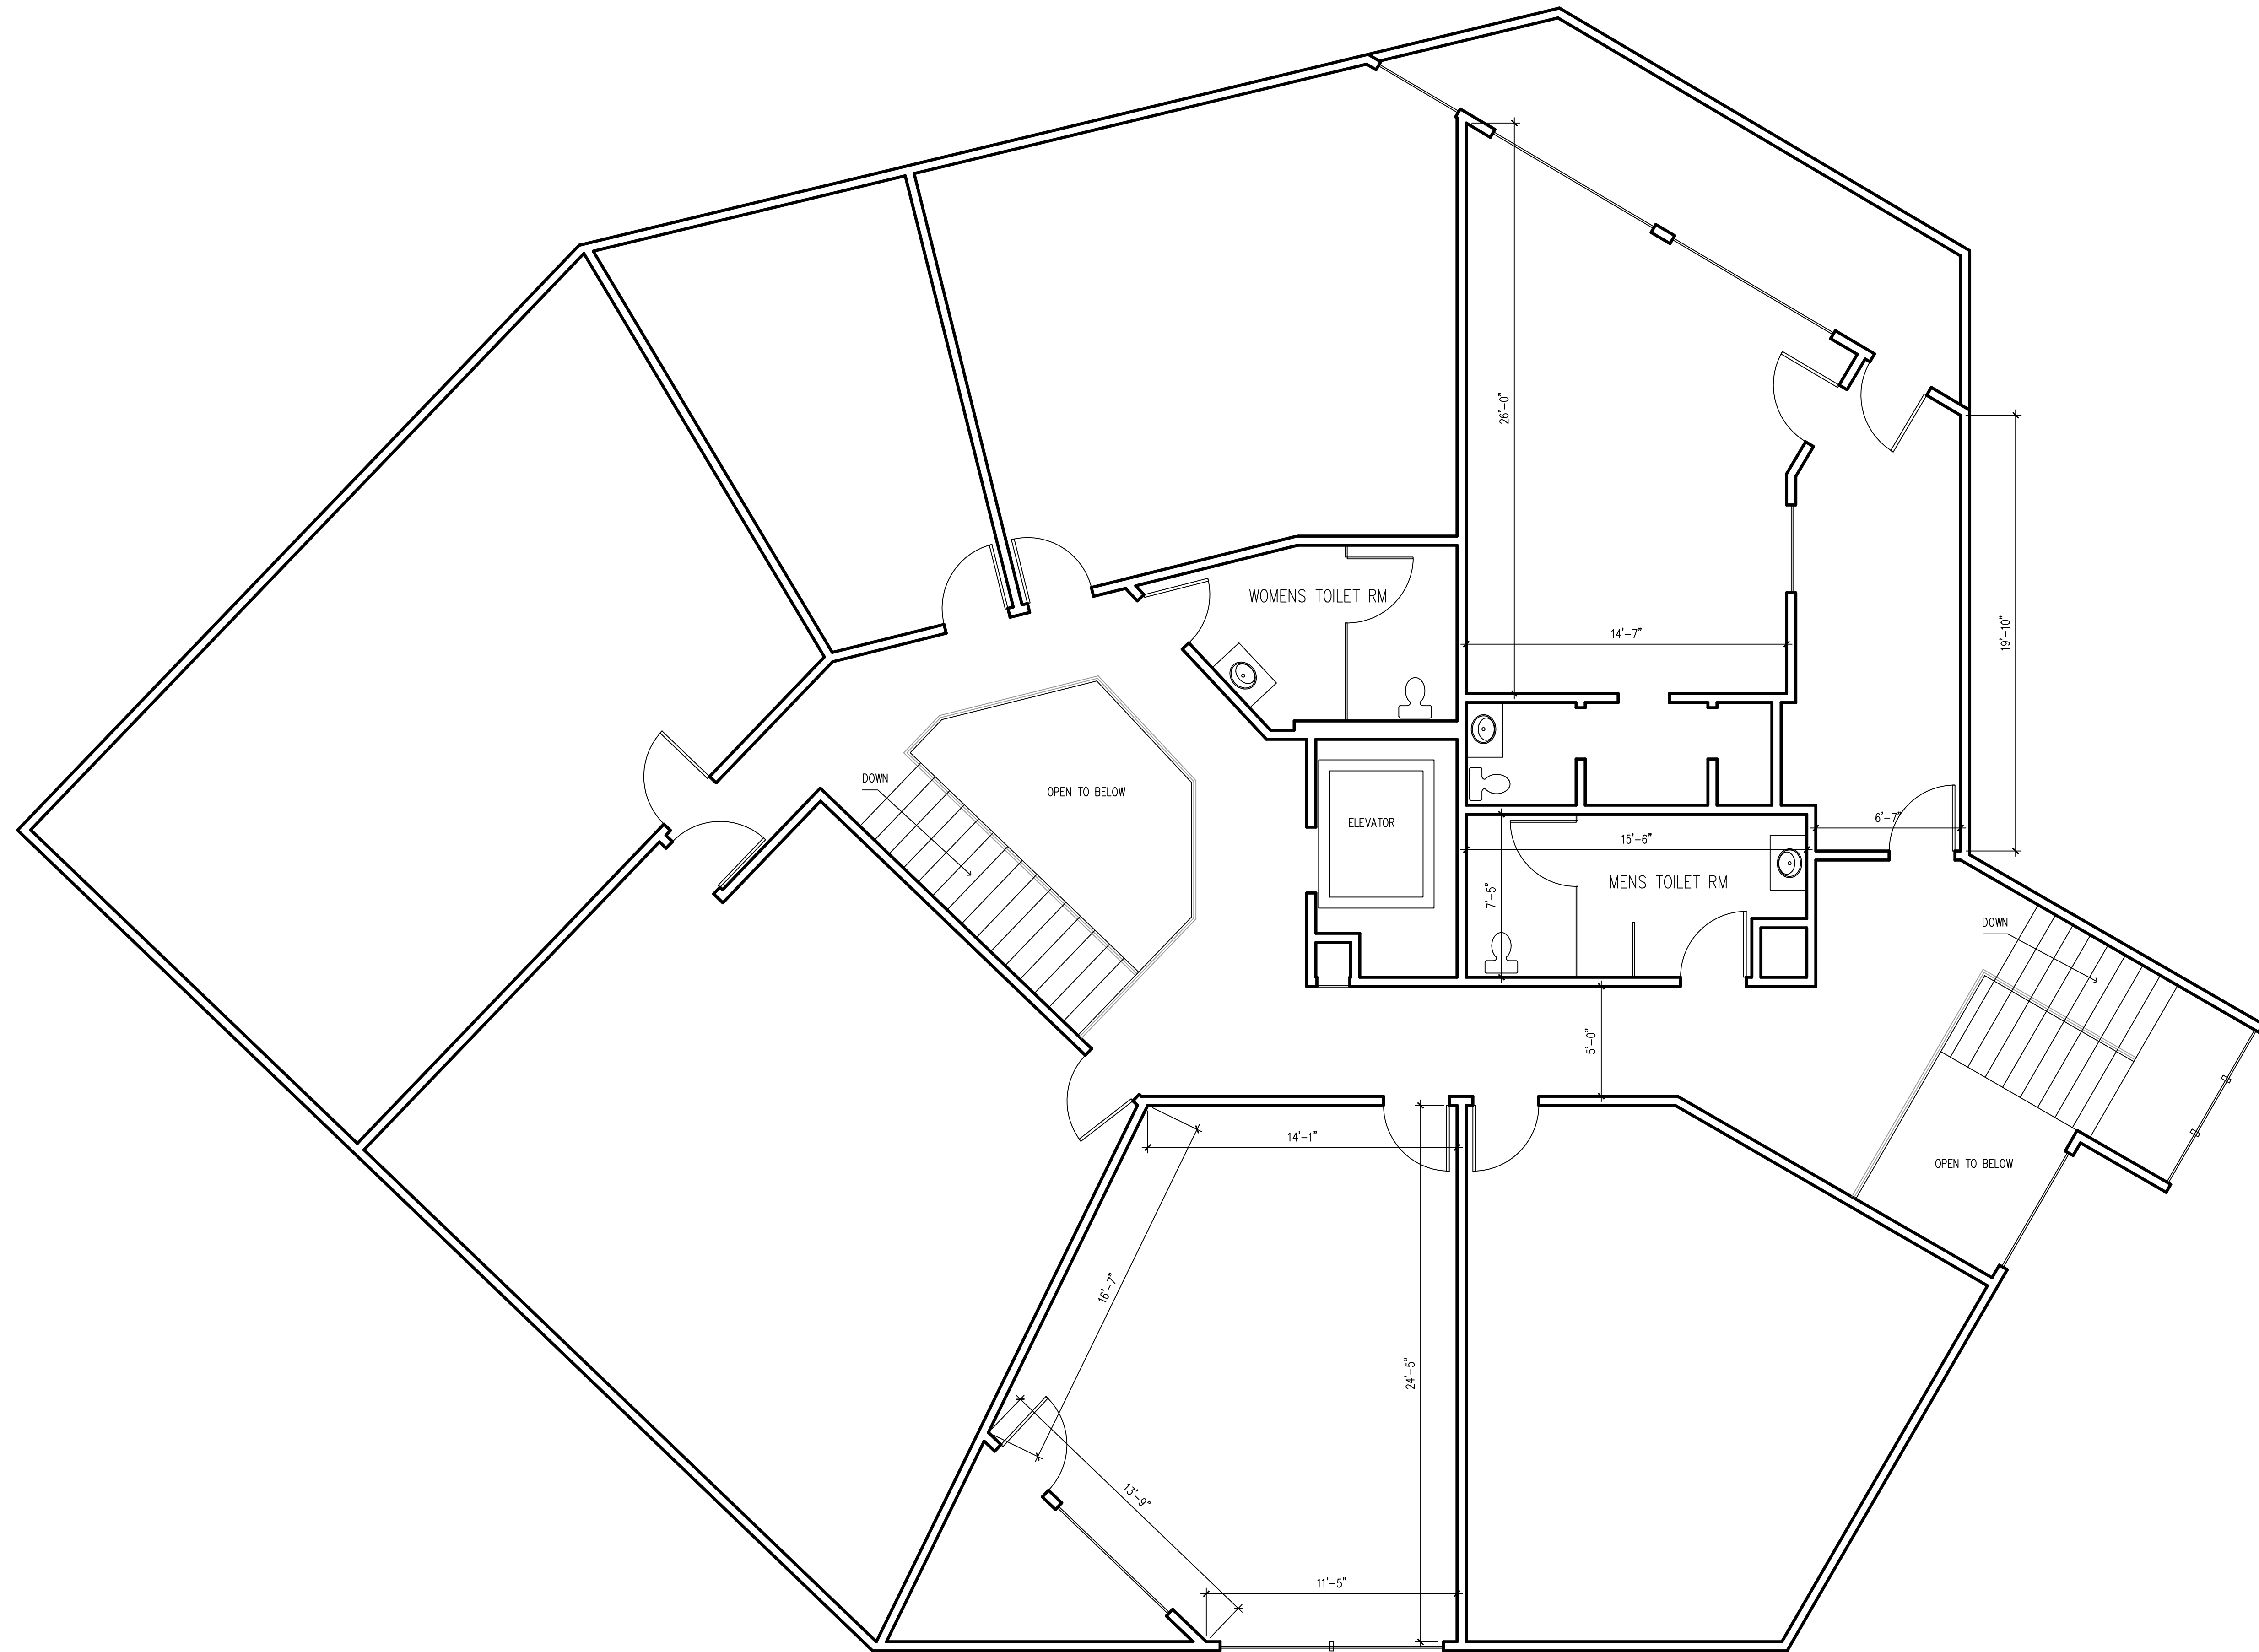

CLIENT:
McINTYRE

2640 GARVEY
WEST COVINA

LOCATION:
2640 GARVEY
WEST COVINA, CA

DRAWING TITLE:
FLOOR PLAN


PROJECT NO: 2011
PHASE:
DATE: 031020
SCALE: 1/4" = 1'-0"
DRAWN BY: dr

REVISIONS:
DATE: REVISION

DATE	REVISION
△	_____
△	_____
△	_____
△	_____

SHEET NUMBER:

2nd FLOOR PLAN
SCALE: 1/4" = 1'-0"

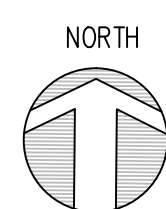

A2