

PROJECT

PALM GARDENS AT MIRAMAR
SUITE 303

14601 SW 29TH STREET
MIRAMAR
FLORIDA

CONSULTANT

REVISIONS		
No.	DATE	DESCRIPTION

SIGNATURES OF APPROVAL ADDITIONS, ALTERATIONS, OR REVISIONS TO THESE DRAWINGS AFTER APPROVAL HAS BEEN GIVEN, CONSTITUTE A CHANGE IN THE SCOPE OF WORK AS OUTLINED AND WILL BE ACCOMPLISHED AT THE CLIENT'S EXPENSE.

CLIENT: _____DATE: _____

- PROJECT PHASE
- ☐ SITE PLANNING
- ☒ SCHEMATIC DESIGN
- ☐ DESIGN DEVELOPMENT
- ☐ CONSTRUCTION DOCUMENTS

SCHEMATIC SPACE PLAN

PROJECT NUMBER: MM.01

ISSUED: 07.01.2026

DRAWN BY: MAB

CHECKED BY: MAB



FILENAME: MM01SDP.dwg

SEAL


SHEET

SP-1

MELISSA ANN BIERMAN
FLORIDA LICENSE No. 97902

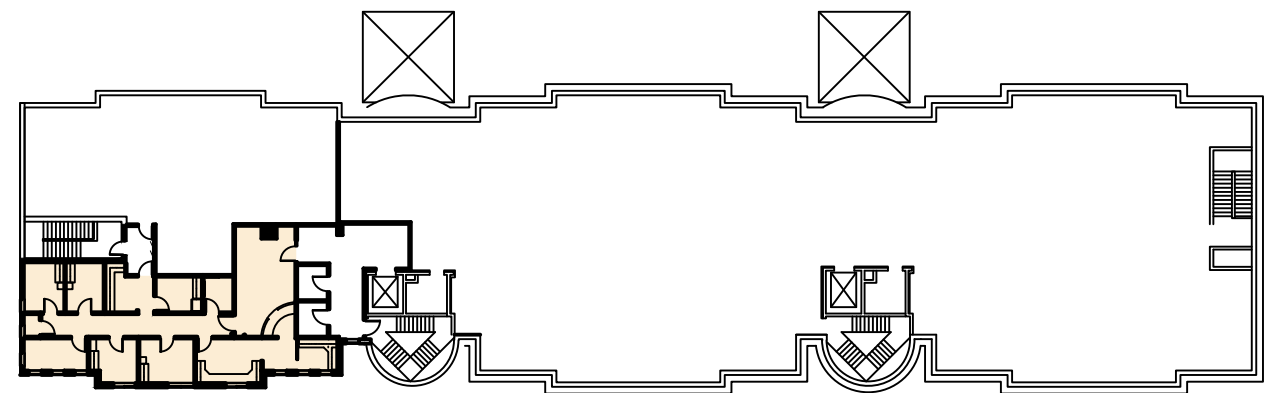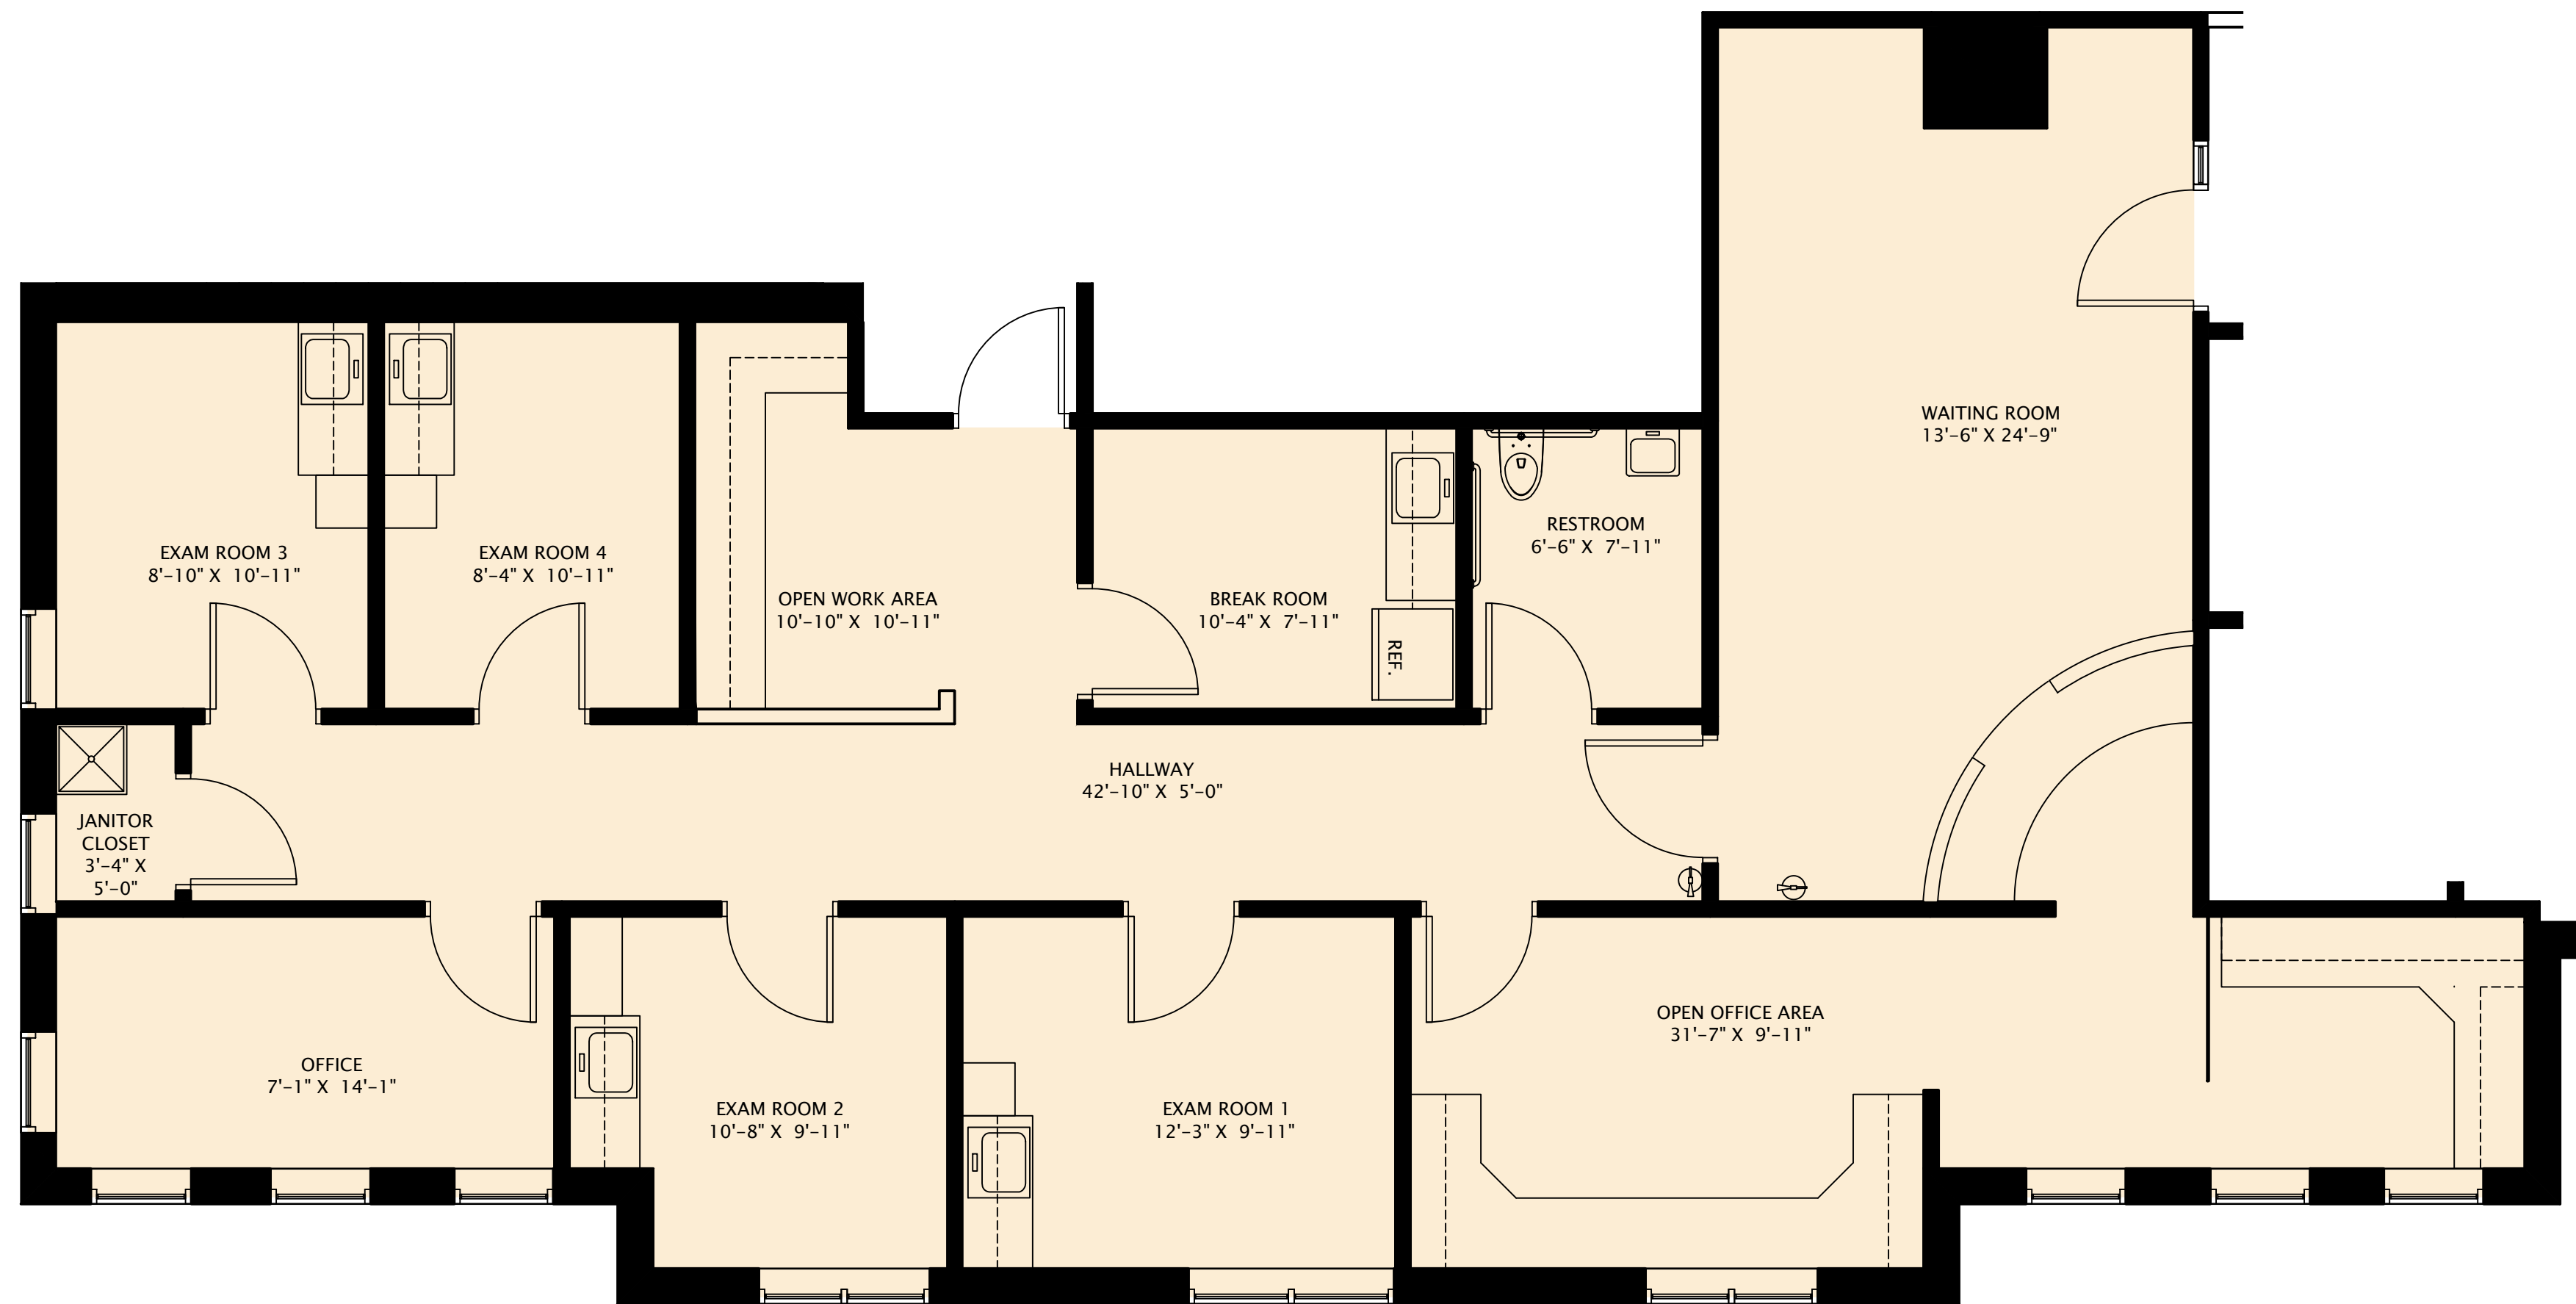

WALL STYLES

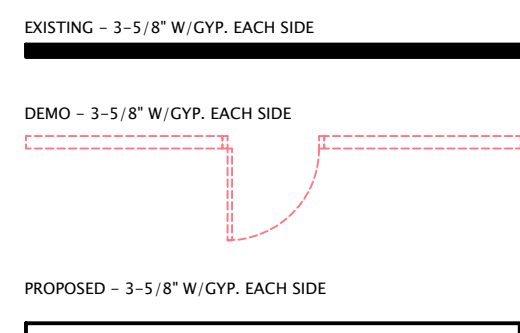

NOTE:

FURNITURE IS SHOWN FOR ILLUSTRATIVE PURPOSES ONLY. TENANT IS RESPONSIBLE FOR ENSURING THAT ALL EXISTING & NEW FURNITURE WILL FIT IN APPLICABLE ROOMS.

ALL ROOM SIZES ARE APPROXIMATE