


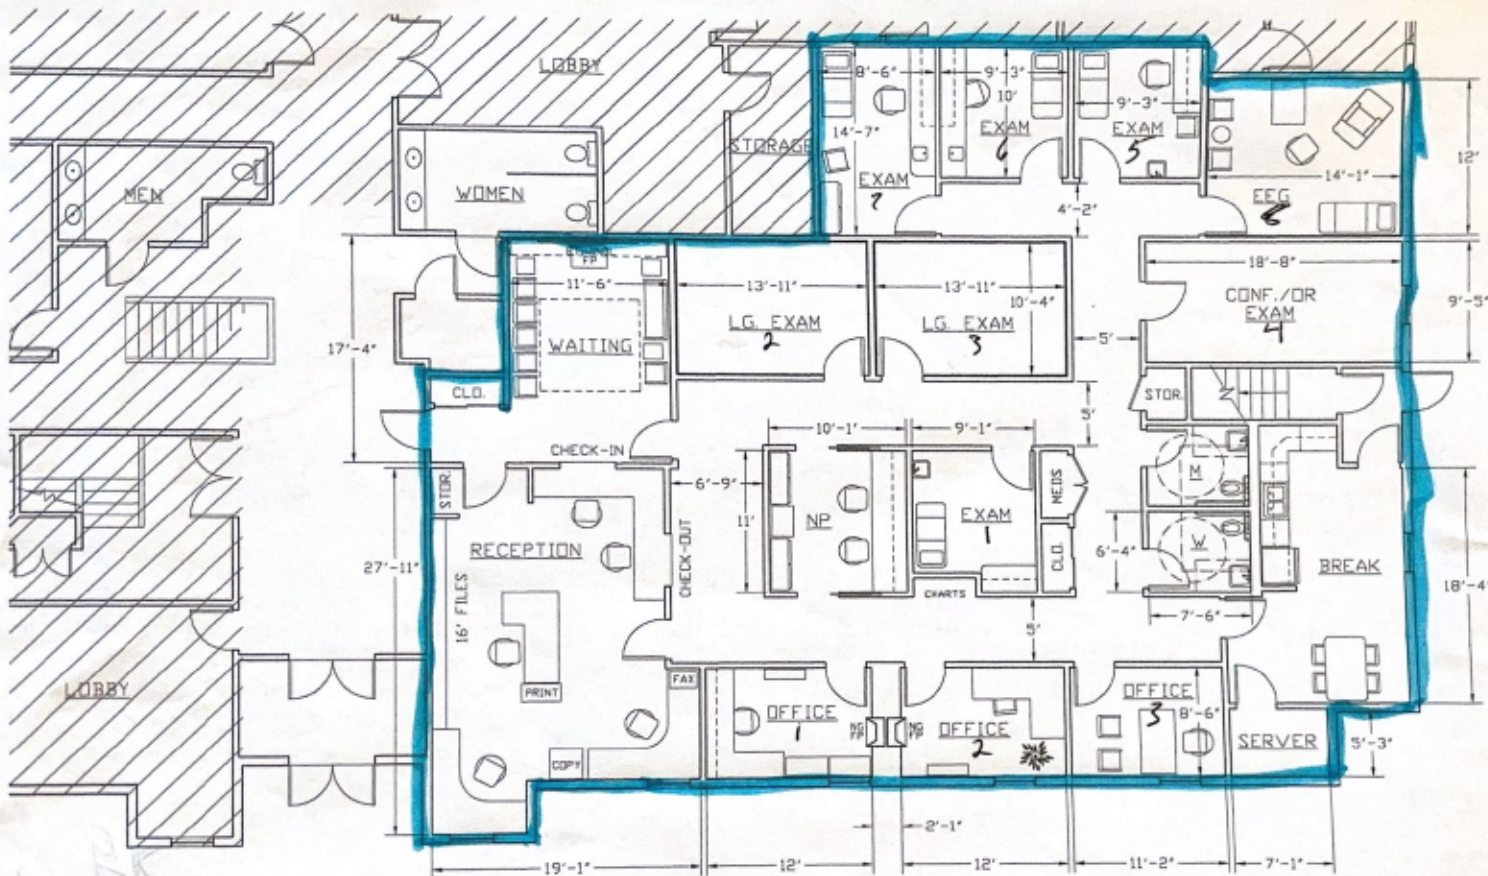

1 FIRST FLOOR PLAN
1/8" = 1'-0"

0' 5' 10' 20'
SCALE: 1/8" = 1'-0"

S.E. BAKER & COMPANY
HIGH FALLS BUSINESS CENTER
250 MILL STREET, SUITE 103
ROCHESTER NEW YORK 14614
TEL (585) 777-4000
FAX (585) 777-4100

9x30 Design
ARCHITECTS
62 Westland Avenue
Rochester, NY 14618
(ph) 585.242.0551
(fx) 585.275.7304
info@9x30.com
www.9x30.com

DR's LESSER & PARDEE
MEADOWGATE, BLDG. 20
PITTSFORD, NEW YORK 14534

PROPOSED FLOOR PLAN

DATE: 8.19.10

SCALE: 1/8" = 1'-0"

DRAWN BY: CAC

PROGRESS DRAWING

FIRST FLOOR

A.011