



## 2 | FRONT ELEVATION

SCALE: 1/8" = 1'-0"

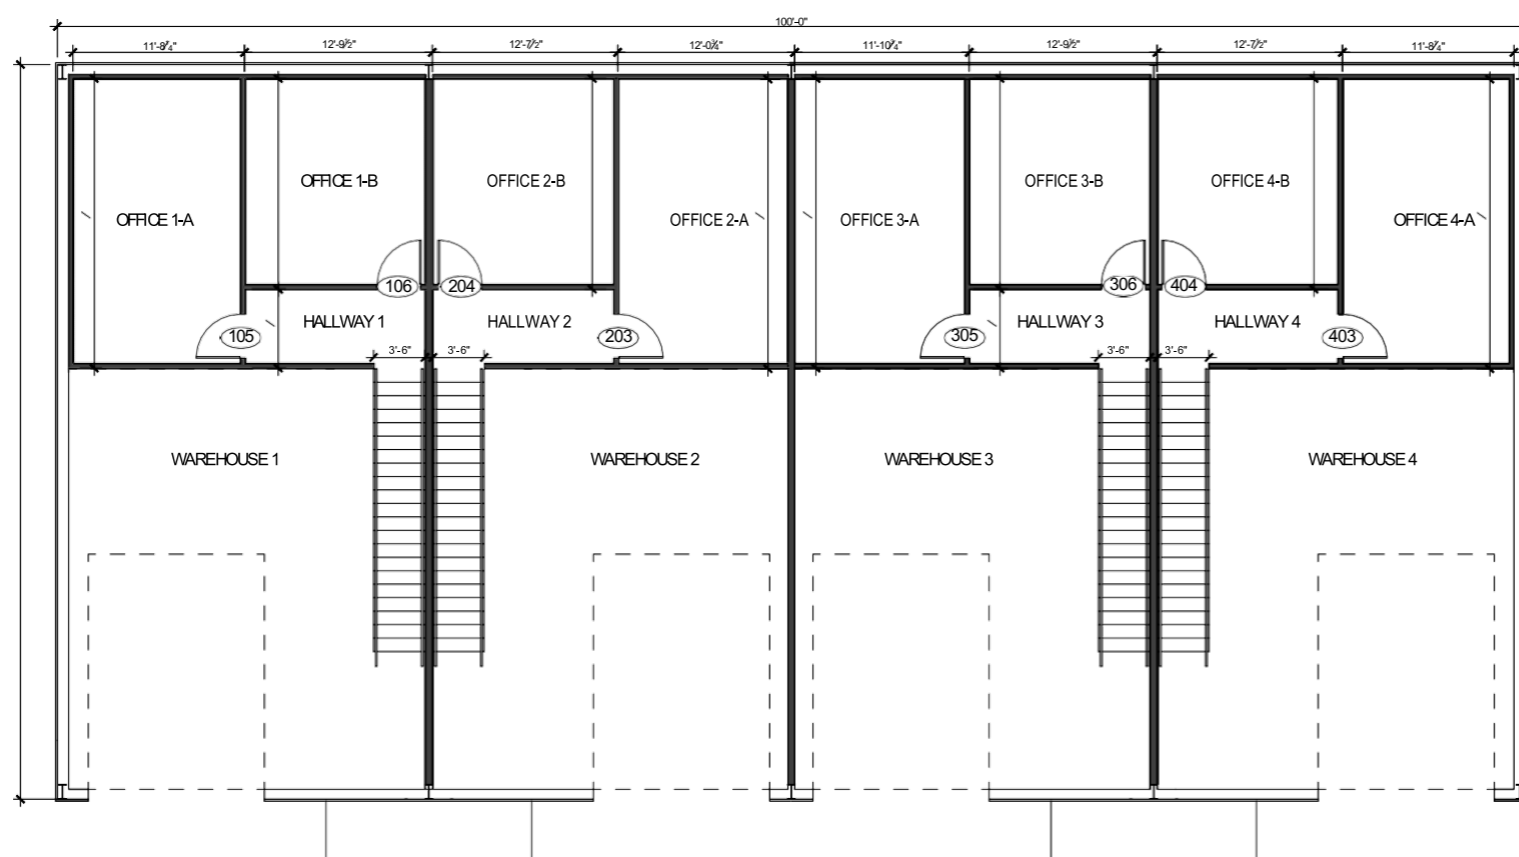

MECHANICAL NOTE: TENANT SPACES WILL HAVE MINISPLITS. WAREHOUSE TO BE INSULATED.

## 4 | SECOND FLOOR PLAN SCALE: 1/8" = 1'-0"

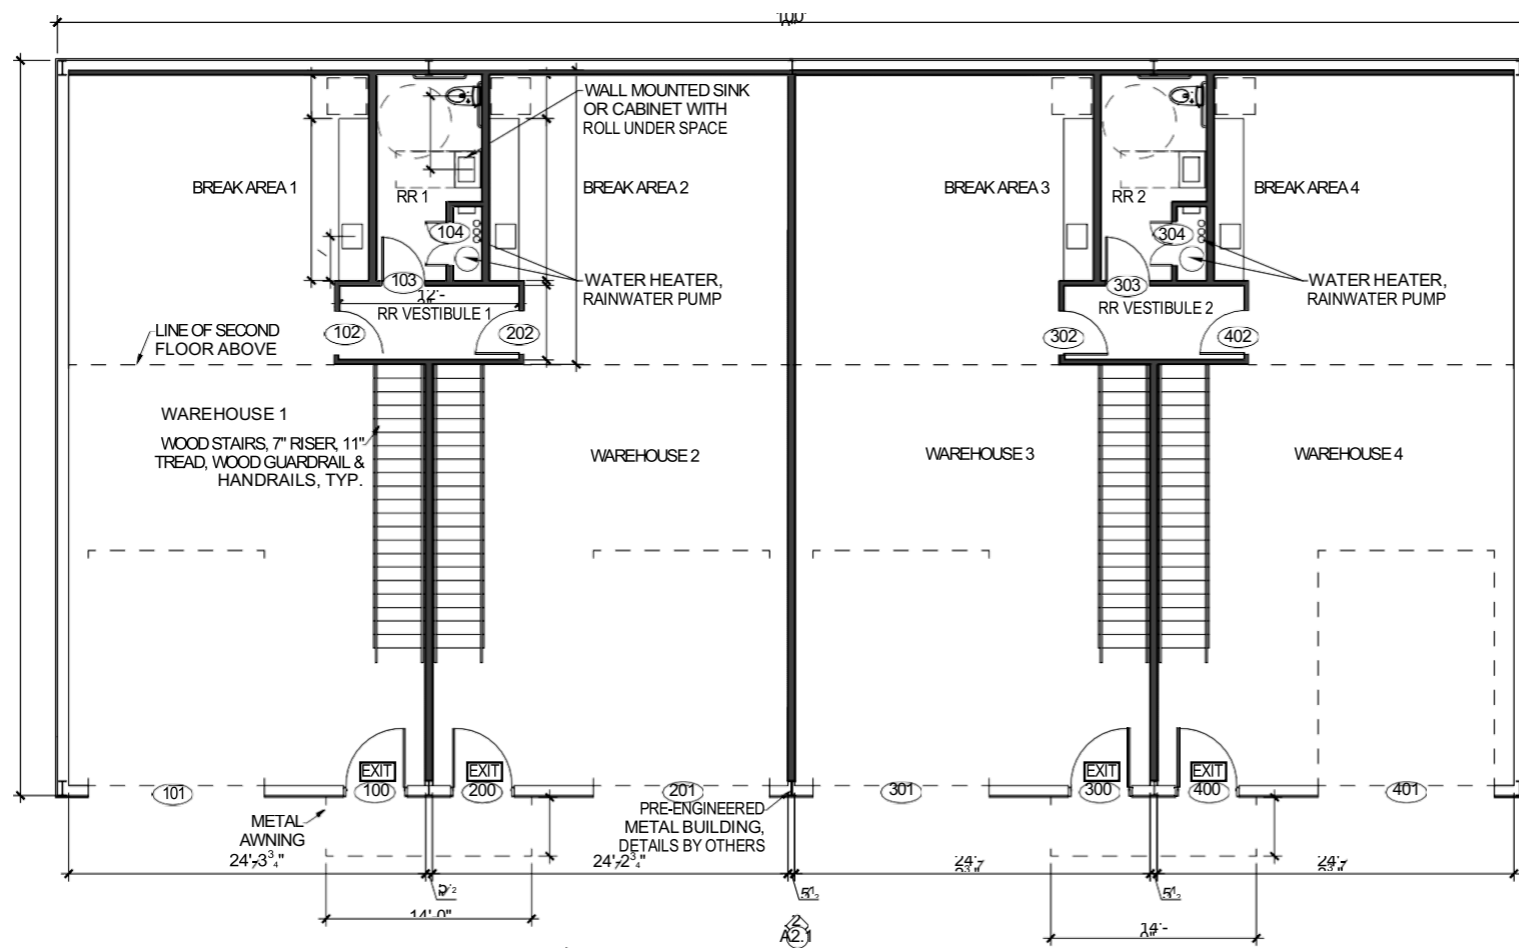

## 1 | FIRST FLOOR PLAN SCALE: 1/8" = 1'-0"