


SITE PLAN

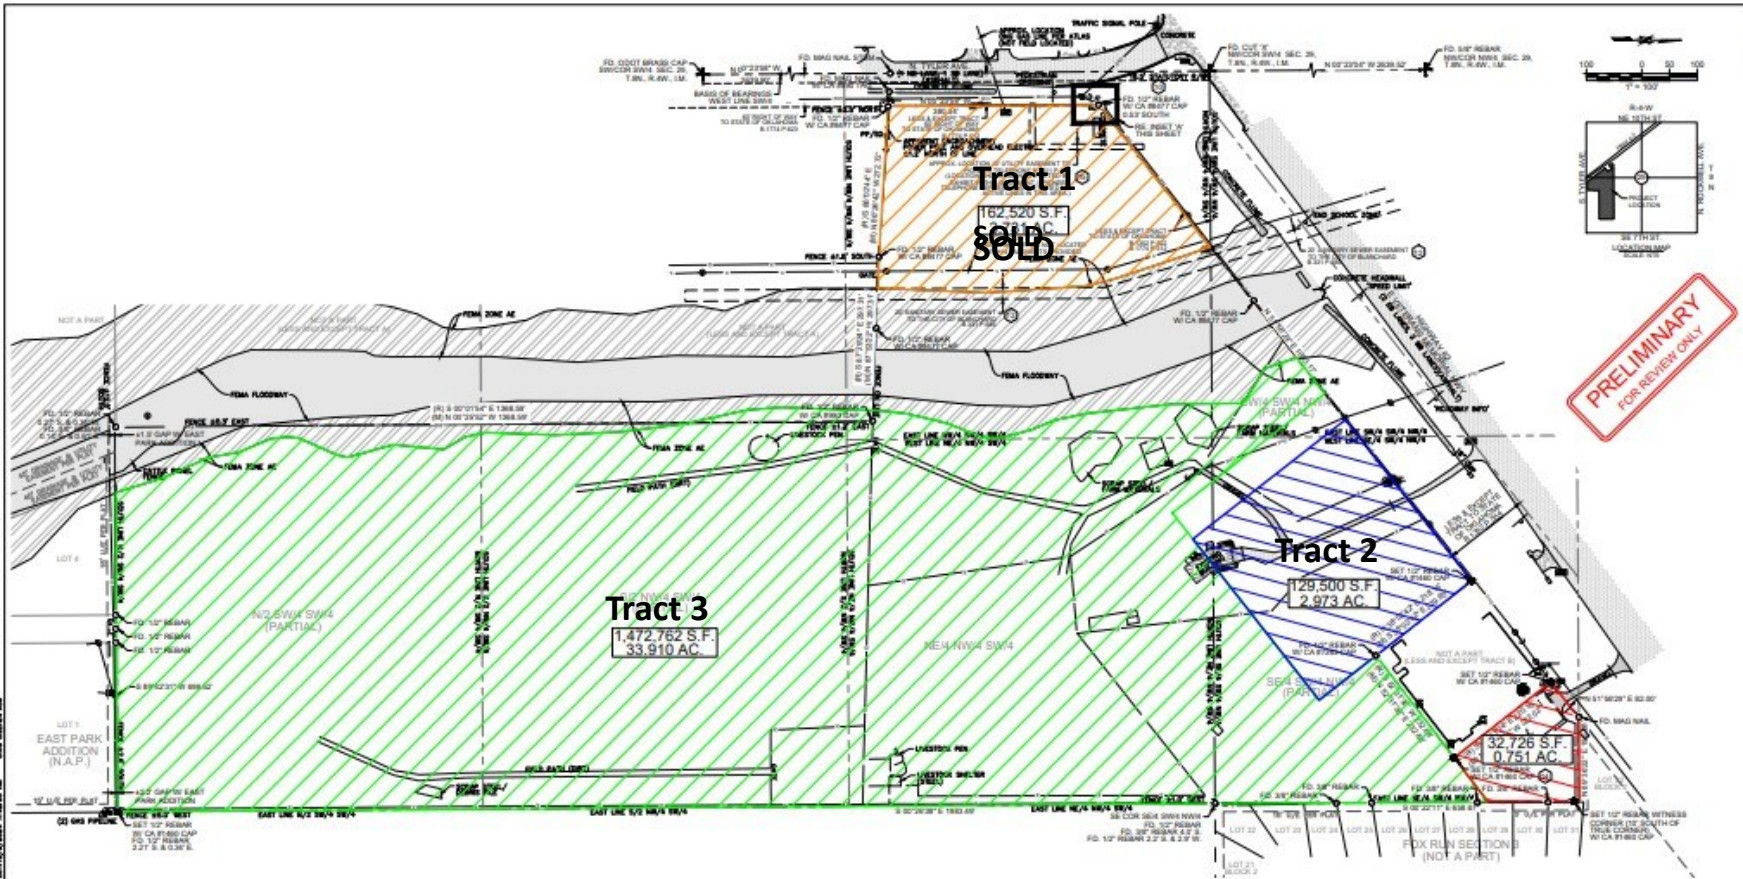

PRELIMINARY
FOR REVIEW ONLY

Individual Prices for Tracts

Tract 1 –SOLD

Tract 2 - \$1,295,000

Tract 3- \$1,850,000

CAUTION
NOTICE TO CONTRACTOR

THE CONTRACTOR IS SPECIFICALLY CAUTIONED THE LOCATION AND ELEVATION OF EXISTING UTILITIES AS SHOWN ON THESE PLANS ARE BASED ON RECORDS OF THE VARIOUS UTILITY COMPANIES AND MEASUREMENTS TAKEN IN THE FIELD. THE INFORMATION IS NOT TO BE RELIED ON AS BEING EXACT OR COMPLETE. THE CONTRACTOR MUST CALL THE LOCAL UTILITY LOCATION CENTER AT LEAST 72 HOURS BEFORE ANY EXCAVATION TO REQUEST EXACT FIELD LOCATIONS OF THE UTILITIES.



NOTE: Scale: 1"=60' surveying record method.

LEGEND			
+	SECTION CORNER	⊕	ELECTRIC BOX
⊕	FOUND MONUMENT AS DESCRIBED	⊕	ELECTRIC METER
⊕	SET 10" REBAR W/ C.A. 1480 CAP	⊕	ELECTRIC PULL BOX
⊕	SET 10" REBAR W/ C.A. 1480 TAG	⊕	MAILBOX
⊕	CLOTHESLINE POST	⊕	AC LINE
⊕	CONRM. PULL BOX	⊕	POWER POLE
⊕	CONRM. PESTICIDE	⊕	GUY ANCHOR
⊕	FLAGPOLE	⊕	GAS METER
⊕	SEWER CLEAN-OUT	⊕	SANITARY SEWER MANHOLE
⊕	UTILITY MARKER	⊕	WATER METER
⊕	IRRIGATION CONTROL VALVE	⊕	WATER VALVE
⊕	FIRE HYDRANT	⊕	OVERHEAD ELECTRIC
N.A.P.	NOT A PART		
PPSD	POWER POLE/SERVICE DROP		
---	GAS LINE		
---	STEEL (DRAIN) PIPE		
---	WOOD FENCE		
---	METAL PIPE FENCE		
---	WOLVEN WIRE FENCE		
---	BARRIRED WIRE FENCE		
---	OVERHEAD ELECTRIC		



BOOTH PROPERTY
700 E. VETERANS MEMORIAL HWY.,
BLANCHARD, OKLAHOMA

DATE	
DESCRIPTION	
REV	
PROJECT NO.	2480108
SHEET NAME	
PROPERTY EXHIBIT	
SHEET NO.	