



# FLOOR PLAN

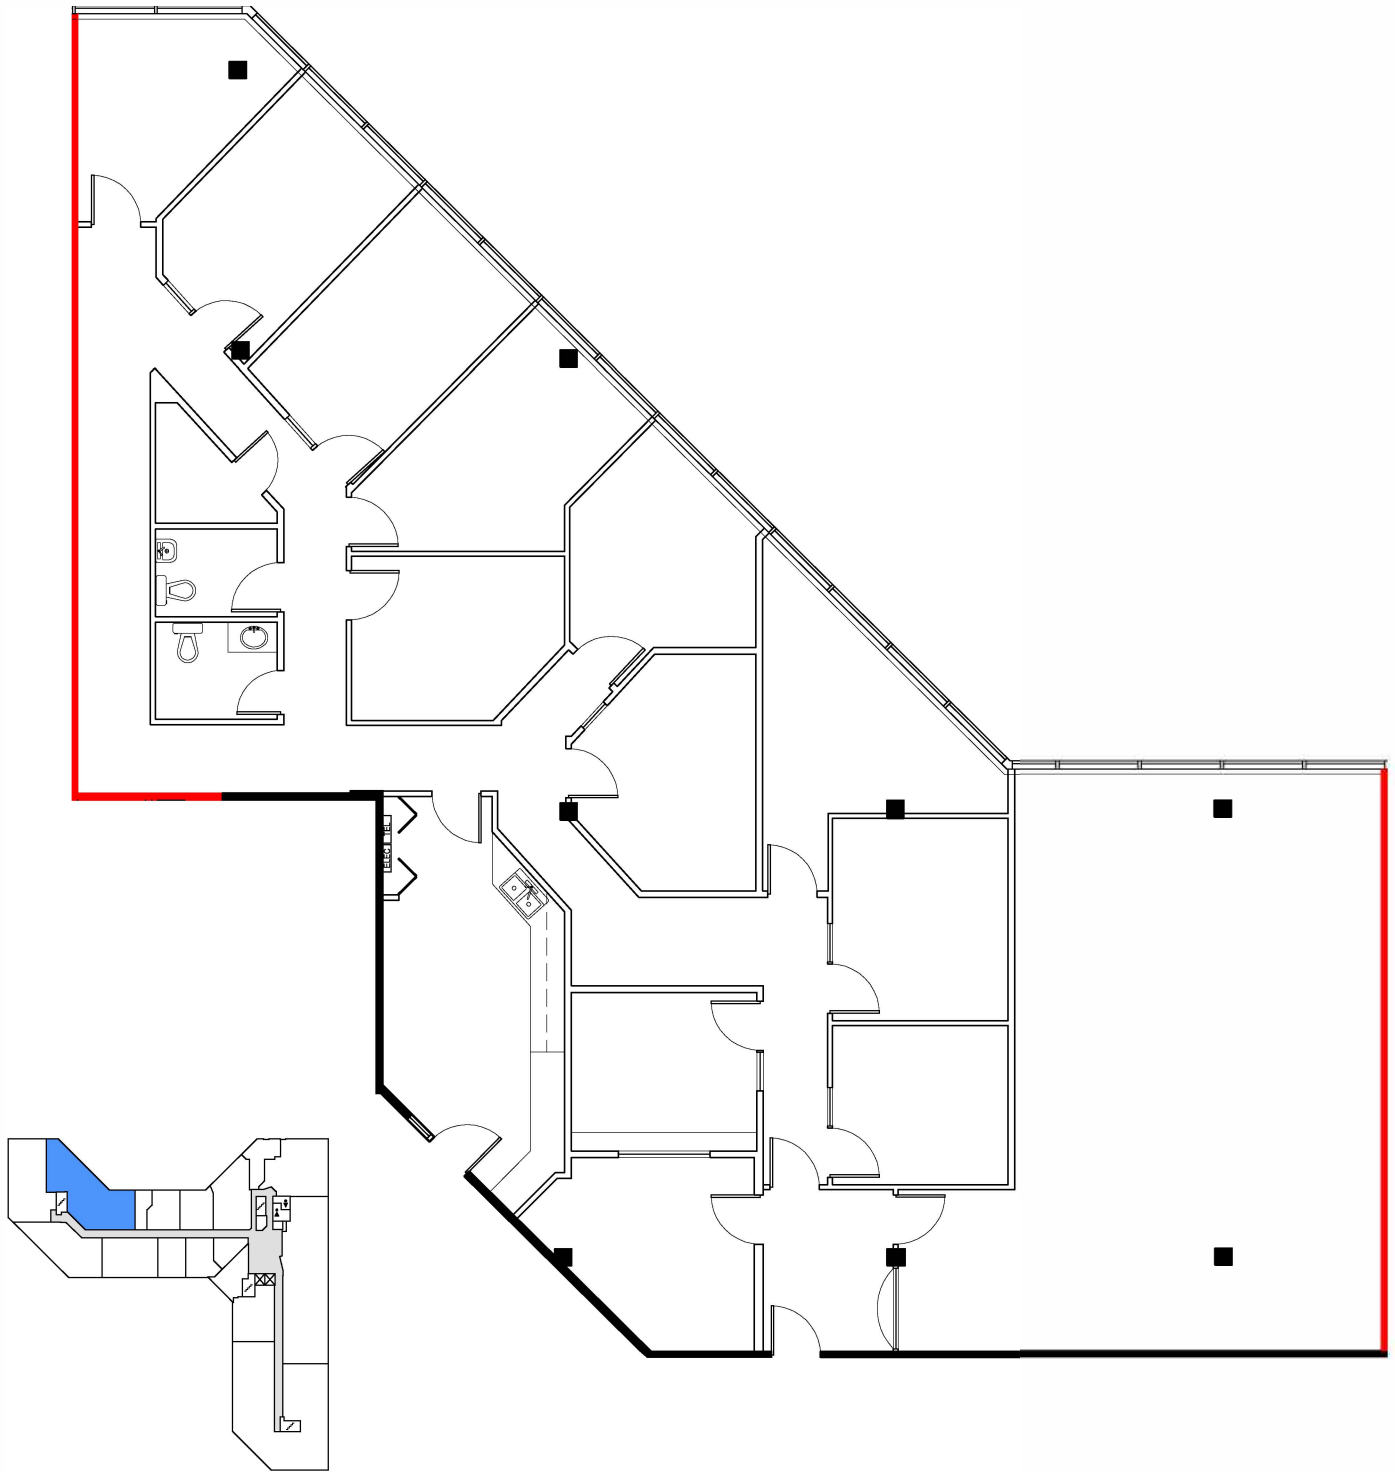

— DEMISING WALL

0 10 50 FT.

 

APPROXIMATE NORTH  
© 2022 Space Database Inc. All Rights Reserved



PROJECT NAME  
**TAWA CENTRE**

3017 66 ST NW  
EDMONTON, AB

DRAWING NAME  
SUITE 215  
4,362 SQ.FT.  
AS PER ANSI/BOMA Z65.1 1996

SCALE  
AS NOTED

DATE		
MARCH	24	2021

DRAWING NO.  
M215