


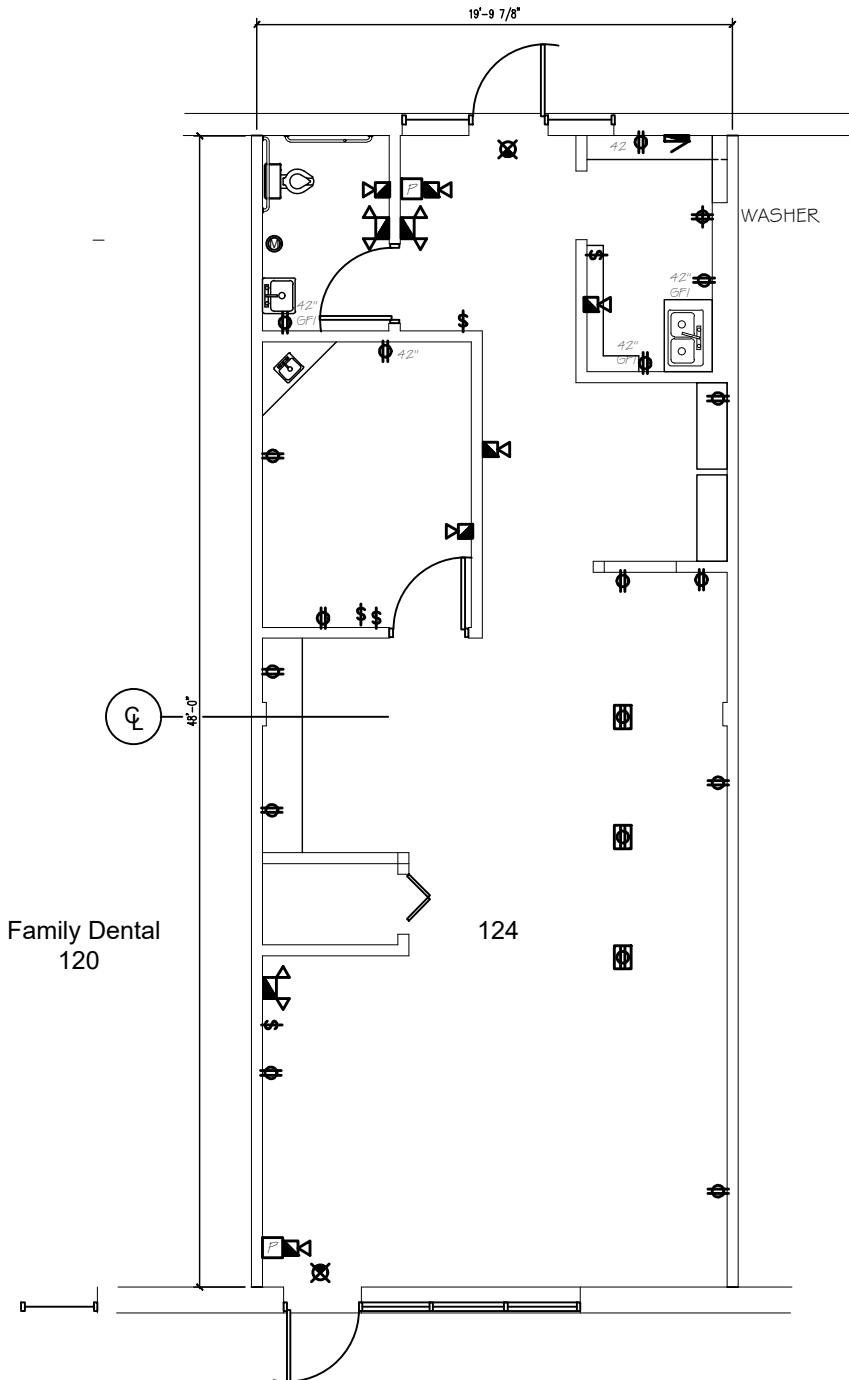

FLOOR PLAN

SCALE: 1/8" = 1'-0"

Square Footage

Lease Area 952 sq.ft

Floor Plan Unit 124

The Point at East Gate
Cambium Realty
221 South Illinois Route 59
Warrenville, Illinois 60555

Job: 23-3127

Date: 06/17/23

Scale: N.T.S.

Drawn: W.A.T.

W. Alex Teipel - Architect

1231 South 12th Street, St. Charles, Illinois 60174
(630) 803-8377 wateipel3@gmail.com

© W. Alex Teipel - Architect

