


PLAN - Oct. 31, 2005 8:37am - shahy@aram
 I:\PROJECTS\2011\20110822.dwg

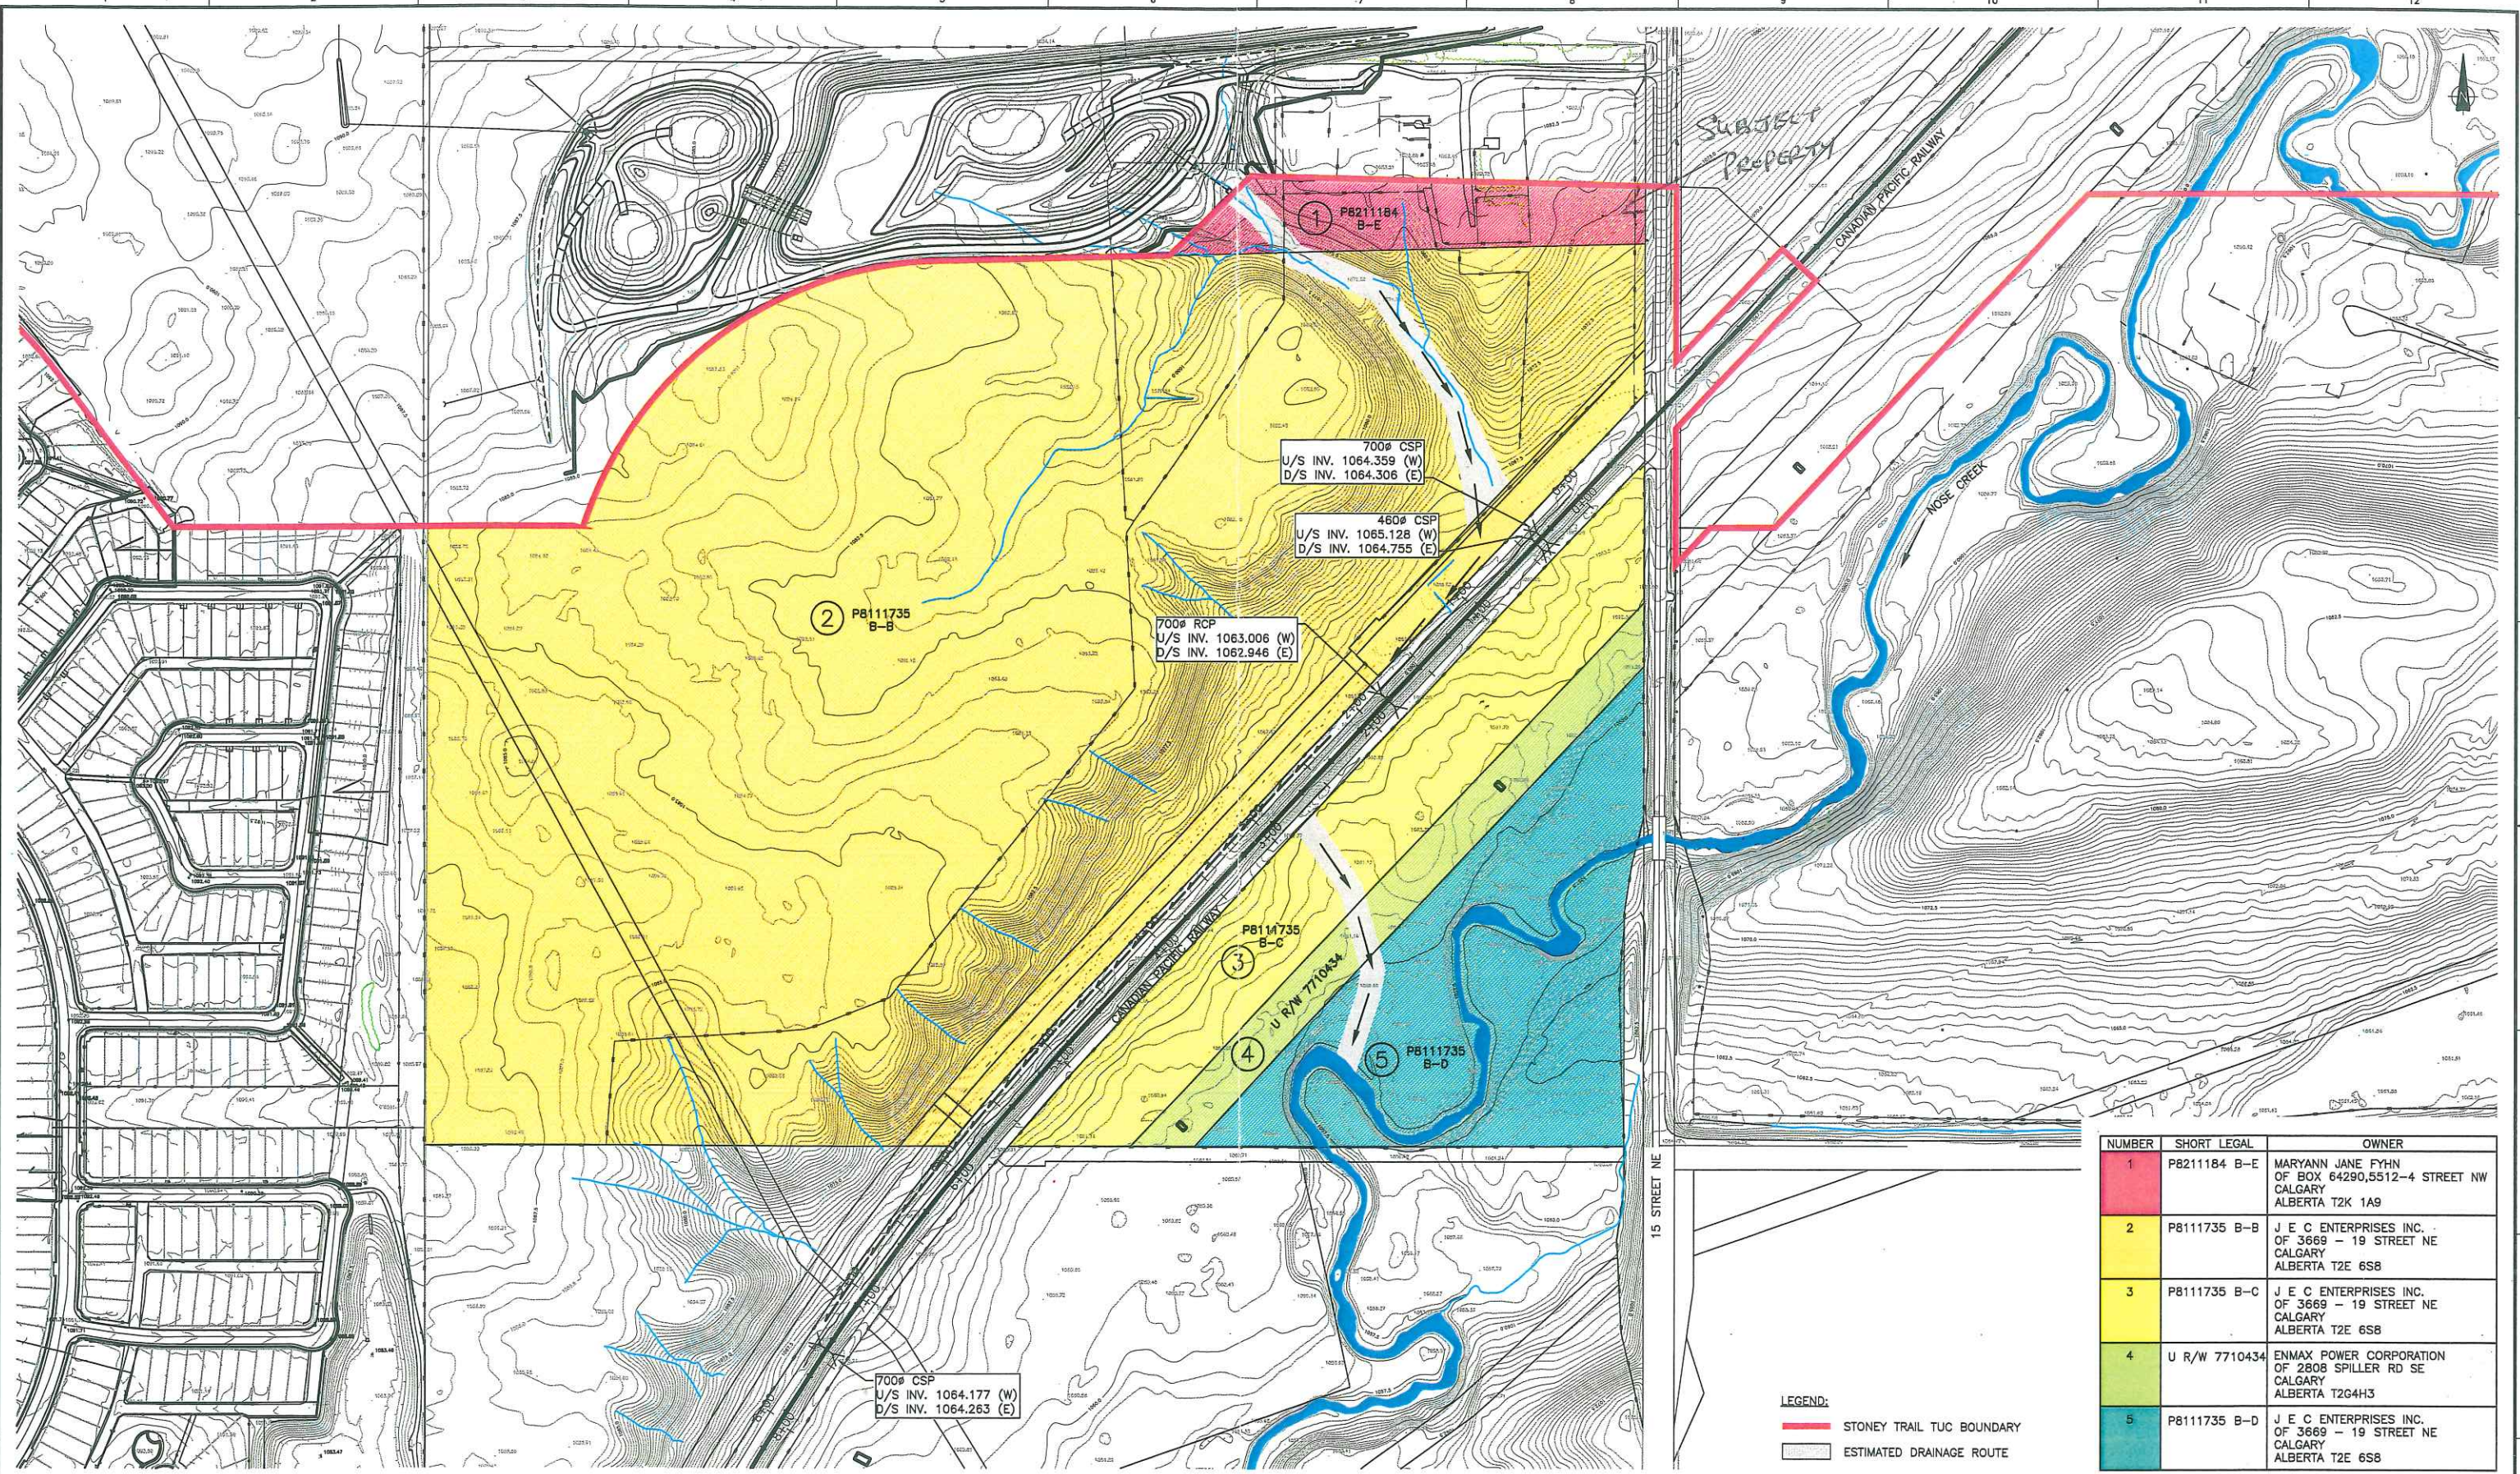

| NUMBER | SHORT LEGAL | OWNER |
|--------|---------------|--|
| 1 | PB211184 B-E | MARYANN JANE FYHN OF BOX 64290, 5512-4 STREET NW CALGARY ALBERTA T2K 1A9 |
| 2 | PB111735 B-B | J E C ENTERPRISES INC. OF 3669 - 19 STREET NE CALGARY ALBERTA T2E 6S8 |
| 3 | PB111735 B-C | J E C ENTERPRISES INC. OF 3669 - 19 STREET NE CALGARY ALBERTA T2E 6S8 |
| 4 | U R/W 7710434 | ENMAX POWER CORPORATION OF 2808 SPILLER RD SE CALGARY ALBERTA T2G4H3 |
| 5 | PB111735 B-D | J E C ENTERPRISES INC. OF 3669 - 19 STREET NE CALGARY ALBERTA T2E 6S8 |

LEGEND:
 — STONEY TRAIL TUC BOUNDARY
 — ESTIMATED DRAINAGE ROUTE

SCALE
 1:2000
 0 10 20 30 40m


| REV | D | M | Y | ISSUE/REVISION DESCRIPTION | ENG. | APPR. |
|-----|----|----|---|----------------------------|------|-------|
| 00 | 00 | 00 | | ISSUED FOR CLIENT REVIEW | X.X. | X.X. |

amec Earth & Environmental

Client: **ALBERTA INFRASTRUCTURE AND TRANSPORTATION**

| | | |
|----------------------------|---|-------------------------|
| Designed By: Engineer | Project: HWY 201:08 (STONEY TRAIL) | Project No.: CE02815 |
| Drawn By: Draftsperson | Title: PROPOSED POND 5B OUTFALL DRAINAGE ROUTE | CADD File: 02815822.dwg |
| Checked By: Project Eng. | | Date: MARCH 2005 |
| Approved By: Project Mngr. | | Drawing No.: 1 |
| Scale: AS SHOWN | | Sheet No.: 1 of 1 |

TOPOGRAPHIC SITE PLAN

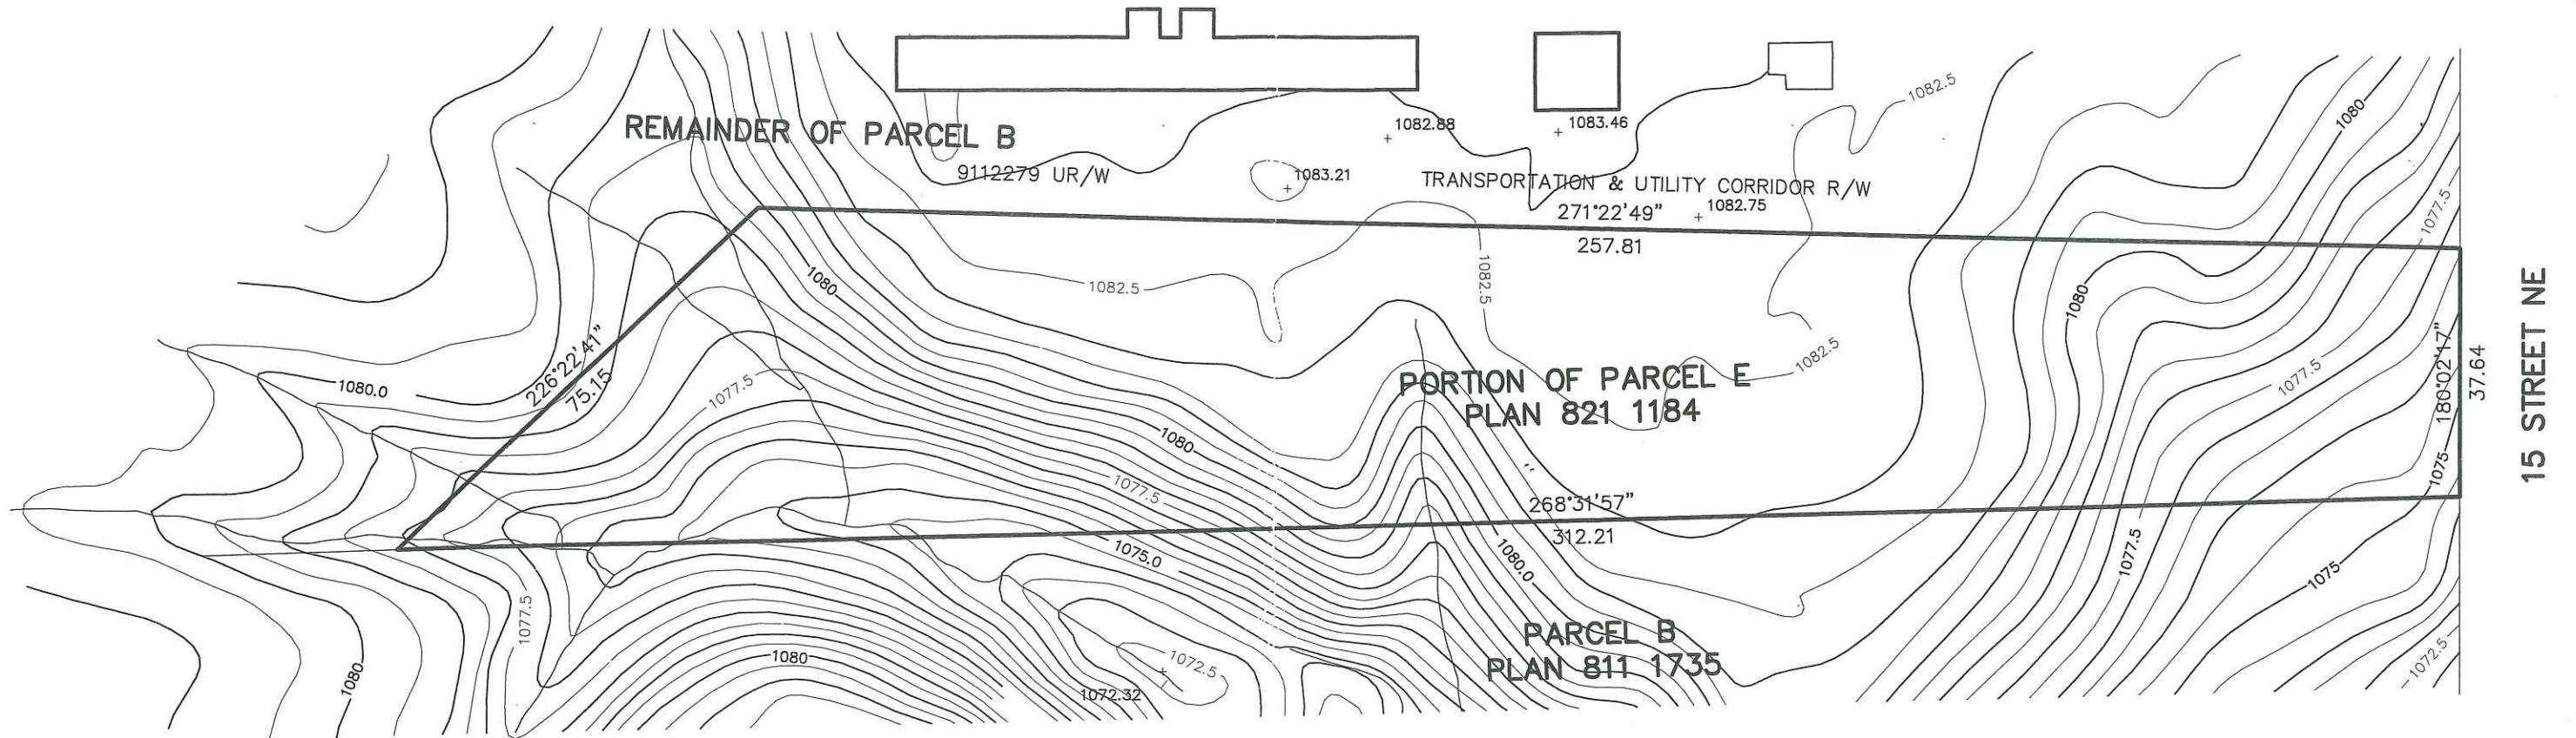

LEGAL DESCRIPTION: PLAN 821 1184
 THAT PORTION OF PARCEL E
 WHICH LIES TO THE SOUTH EAST OF TRANSPORTATION AND
 UTILITY CORRIDOR RIGHT OF WAY ON PLAN 911 2279

PREPARED FOR: DEAN ABDULLA

REPORT ADDRESS: 1313 -15 STREET NE
 CALGARY, ALBERTA

DATE OF SURVEY: MARCH 5, 2007.

LEGEND

ELEVATIONS ARE SHOWN THUS: * = 1051.99 METRES. (GEODETIC)
 DISTANCES ARE IN METRES AND DECIMALS THEREOF.
 MAJOR CONTOURS ARE SHOWN THUS: - 99 -
 MINOR CONTOURS ARE SHOWN THUS:
 THE FOLLOWING ABBREVIATIONS MAY APPEAR ON THIS PLAN:

- denotes Sanitaryline
- denotes Stormline
- denotes Waterline
- denotes Gasline
- denotes Electrical Line
- denotes Utility Right of Way Line
- denotes Property Line

SCALE 1:1000



| | |
|---|----------------|
| Lamarche Land Surveyors Ltd. | |
| #1, 3175-68th Street N.W. Ph.: 286-7937 | |
| Calgary, Alberta T3B 2J4 Fax: 247-0325 | |
| Surveyed: - | Drawn: ENRIGHT |
| File No.: 080358 | Date: 16/04/08 |